




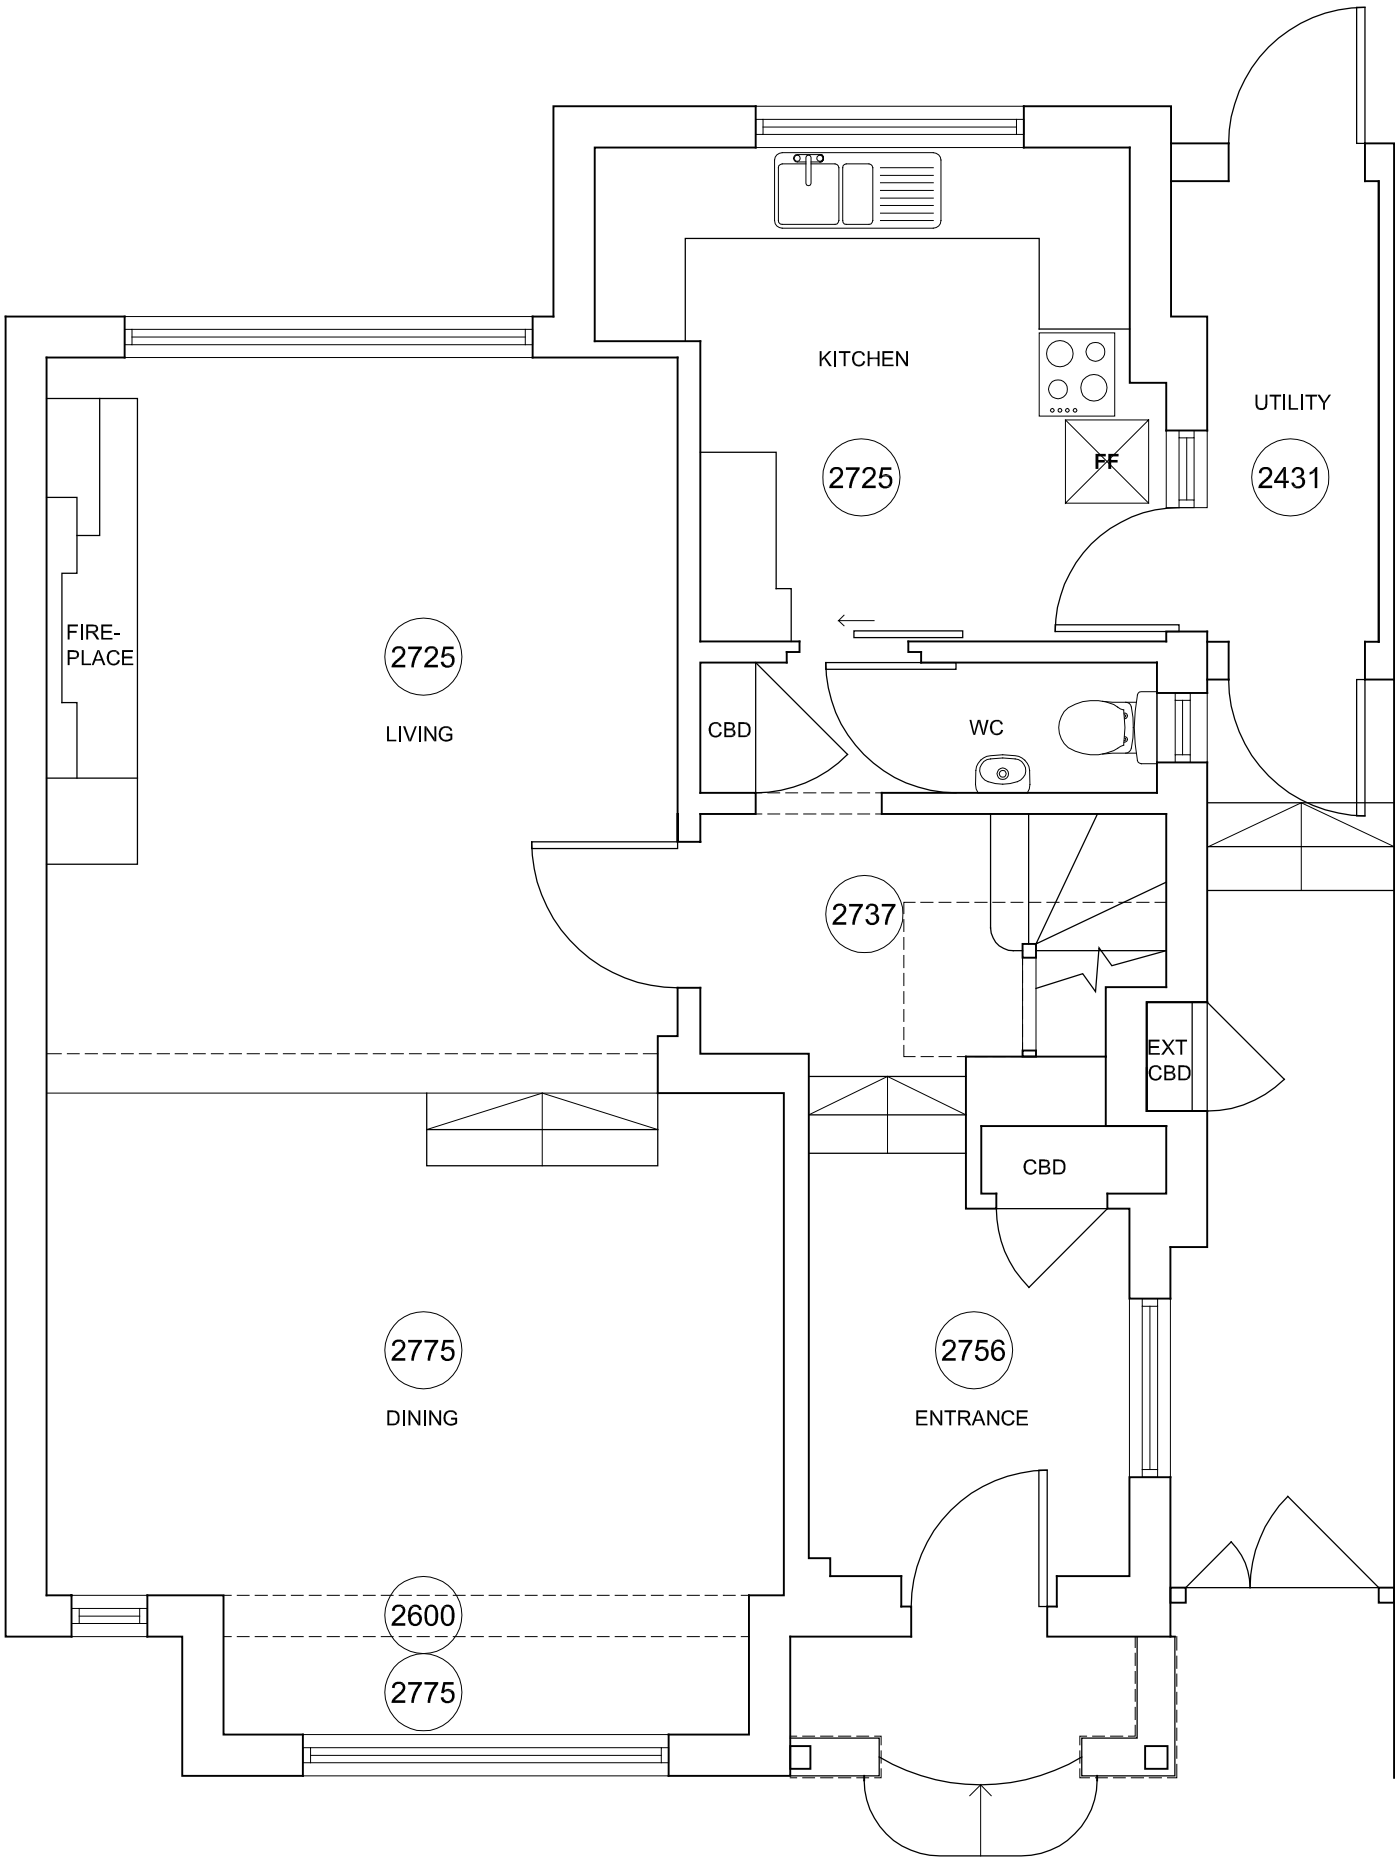

DO NOT SCALE FROM THIS DRAWING : Verify all dimensions on site				
P K S architects	project	17 Makepeace Avenue		
	title	Existing Ground Floor Plan		
	scale	1:50 @ A3	author	GPR
	date	07.01.13	job no.	H324
001-00			rev.	-

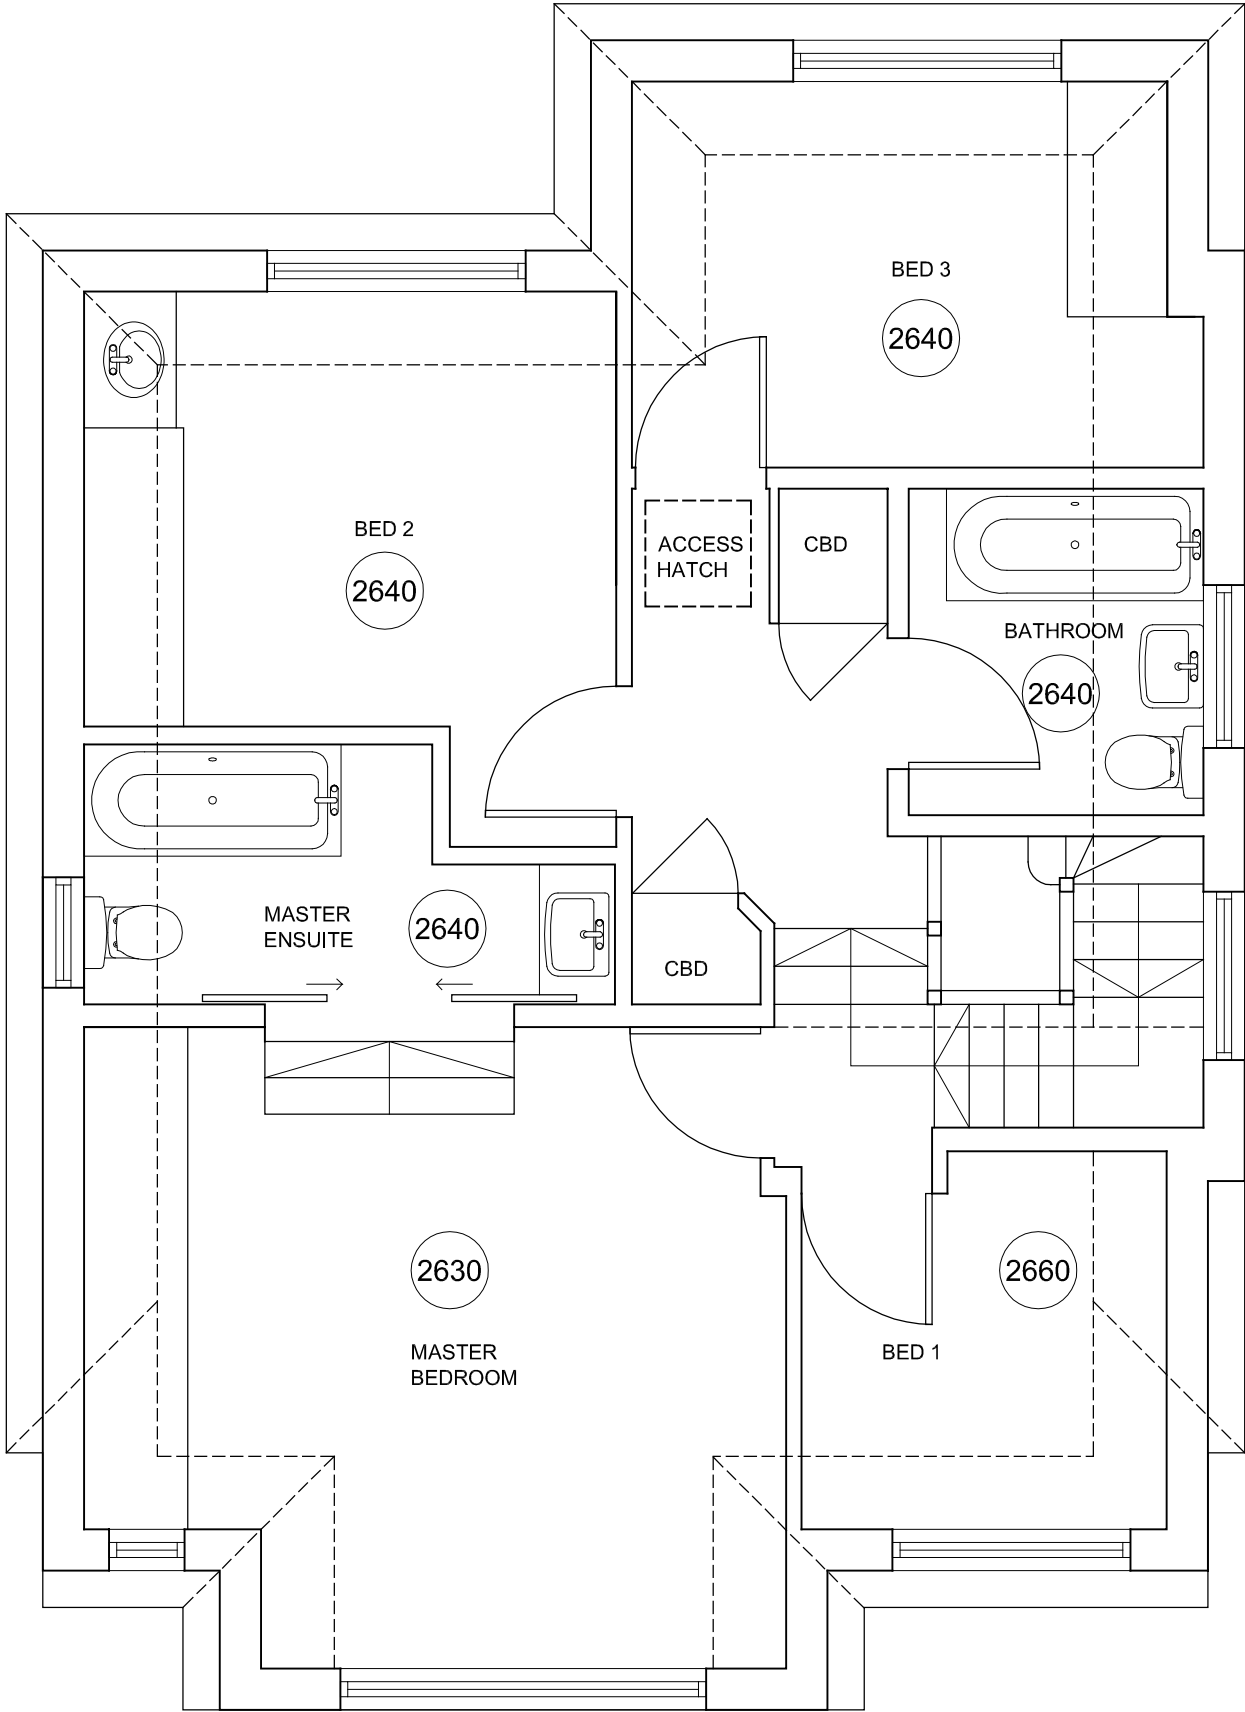


DO NOT SCALE FROM THIS DRAWING : Verify all dimensions on site				
P K S architects	project	17 Makepeace Avenue		
	title	Existing First Floor Plan		
	scale	1:50 @ A3	author	GPR
	date	07.01.13	job no.	H324
			dwg no.	001-01
			rev.	-

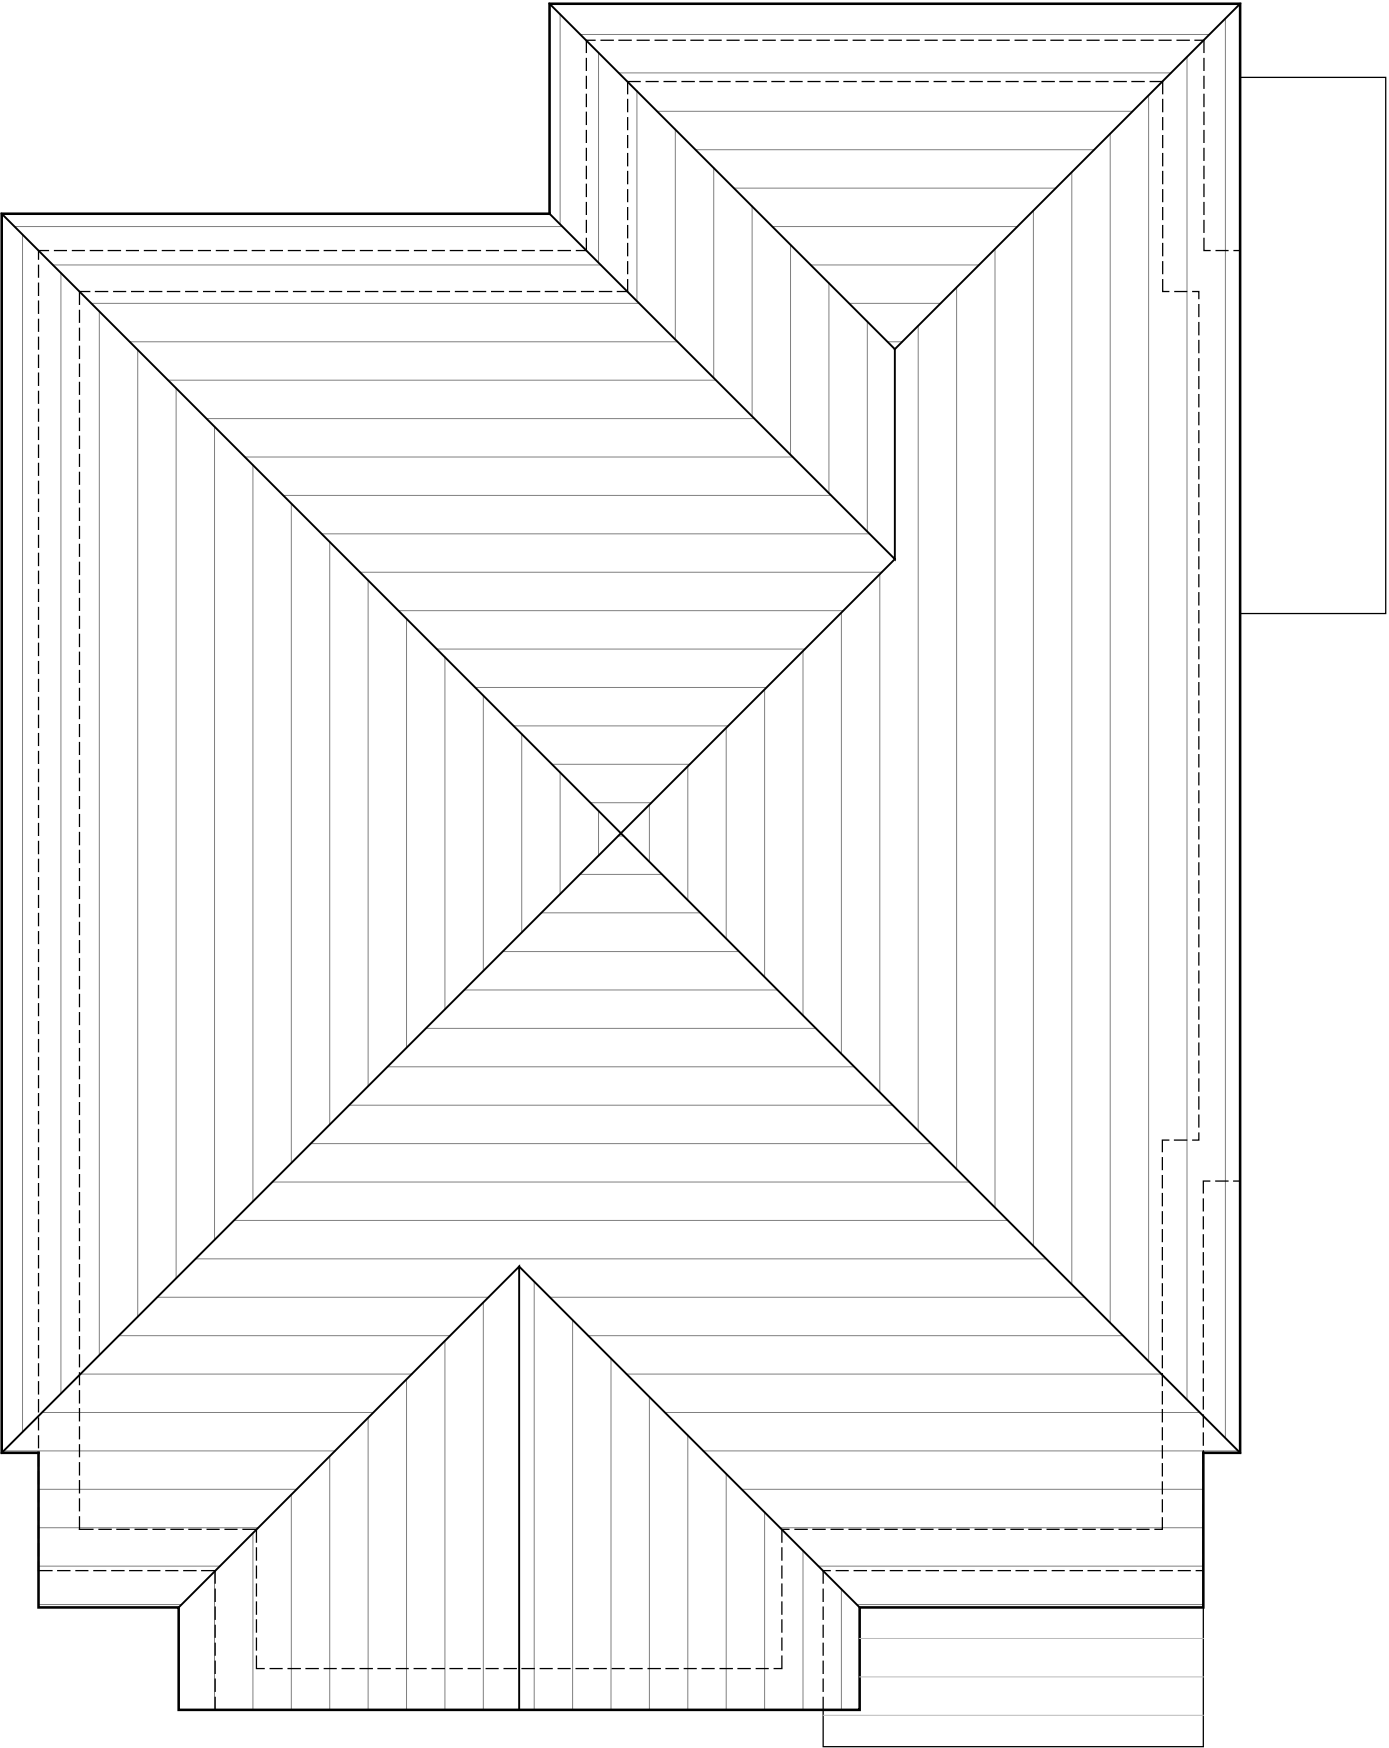

P K S architects		DO NOT SCALE FROM THIS DRAWING : Verify all dimensions on site			
		project 17 Makepeace Avenue			
		title Existing Roof Plan			
		scale 1:50 @ A3		author GPR	
		date 07.01.13		job no. H324	
		dwg no.		001-RF	
		rev.		-	



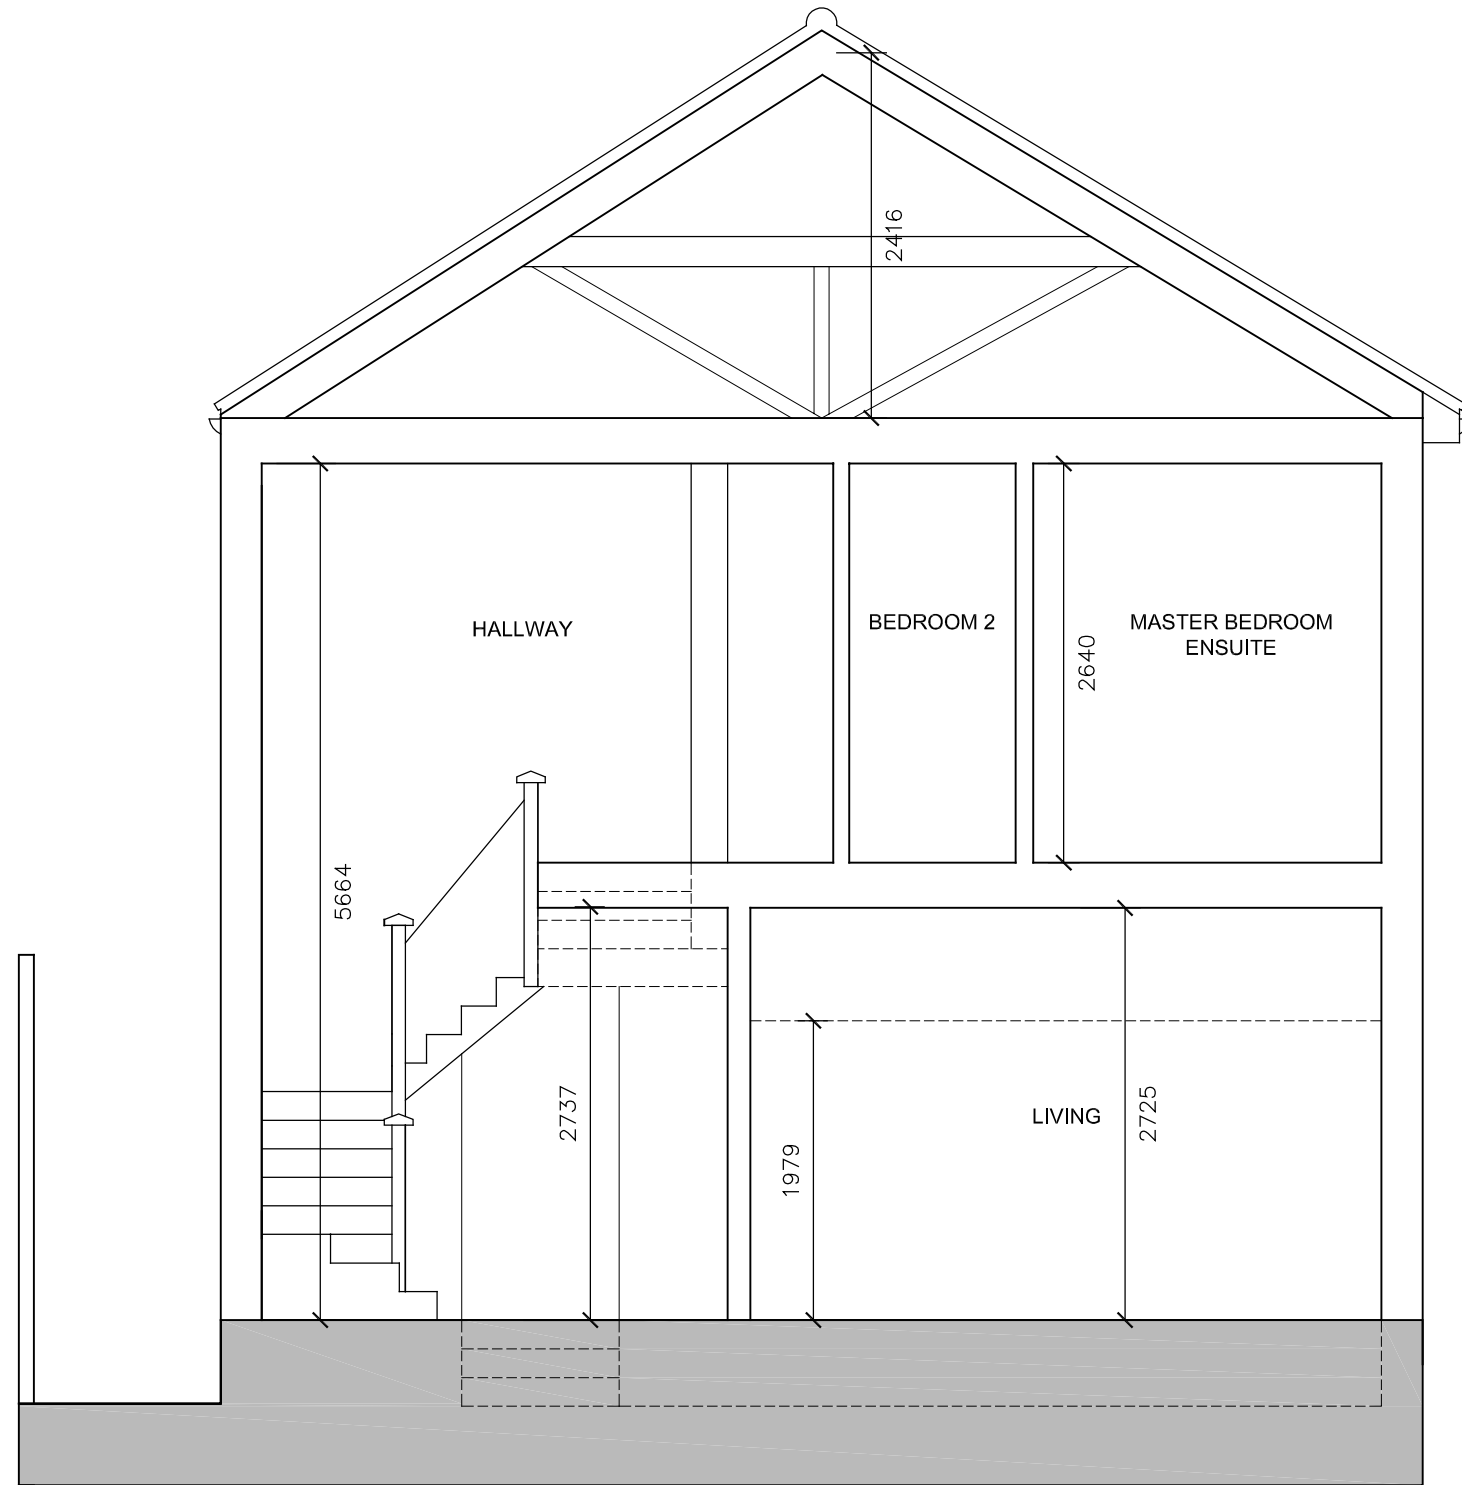

DO NOT SCALE FROM THIS DRAWING : Verify all dimensions on site

P K S architects	project	17 Makepeace Avenue				
	title	Existing Section BB				
	scale	1:50 @ A3	author	GPR	dwg no.	
	date	07.01.13	job no.	H324	002-02	



P K S architects				project 17 Makepeace Avenue	
				title Existing South Elevation	
scale 1:50 @ A3	author GPR	date 07.01.13	job no. H324	dwg no. 005-01	rev. -





P K S architects	DO NOT SCALE FROM THIS DRAWING : Verify all dimensions on site				
	project	17 Makepeace Avenue			
	title	Existing North Elevation			
	scale	1:50 @ A3	author	GPR	dwg no.
	date	07.01.13	job no.	H324	005-03
					rev.
				-	

