



15
MAKEPEACE
AVENUE

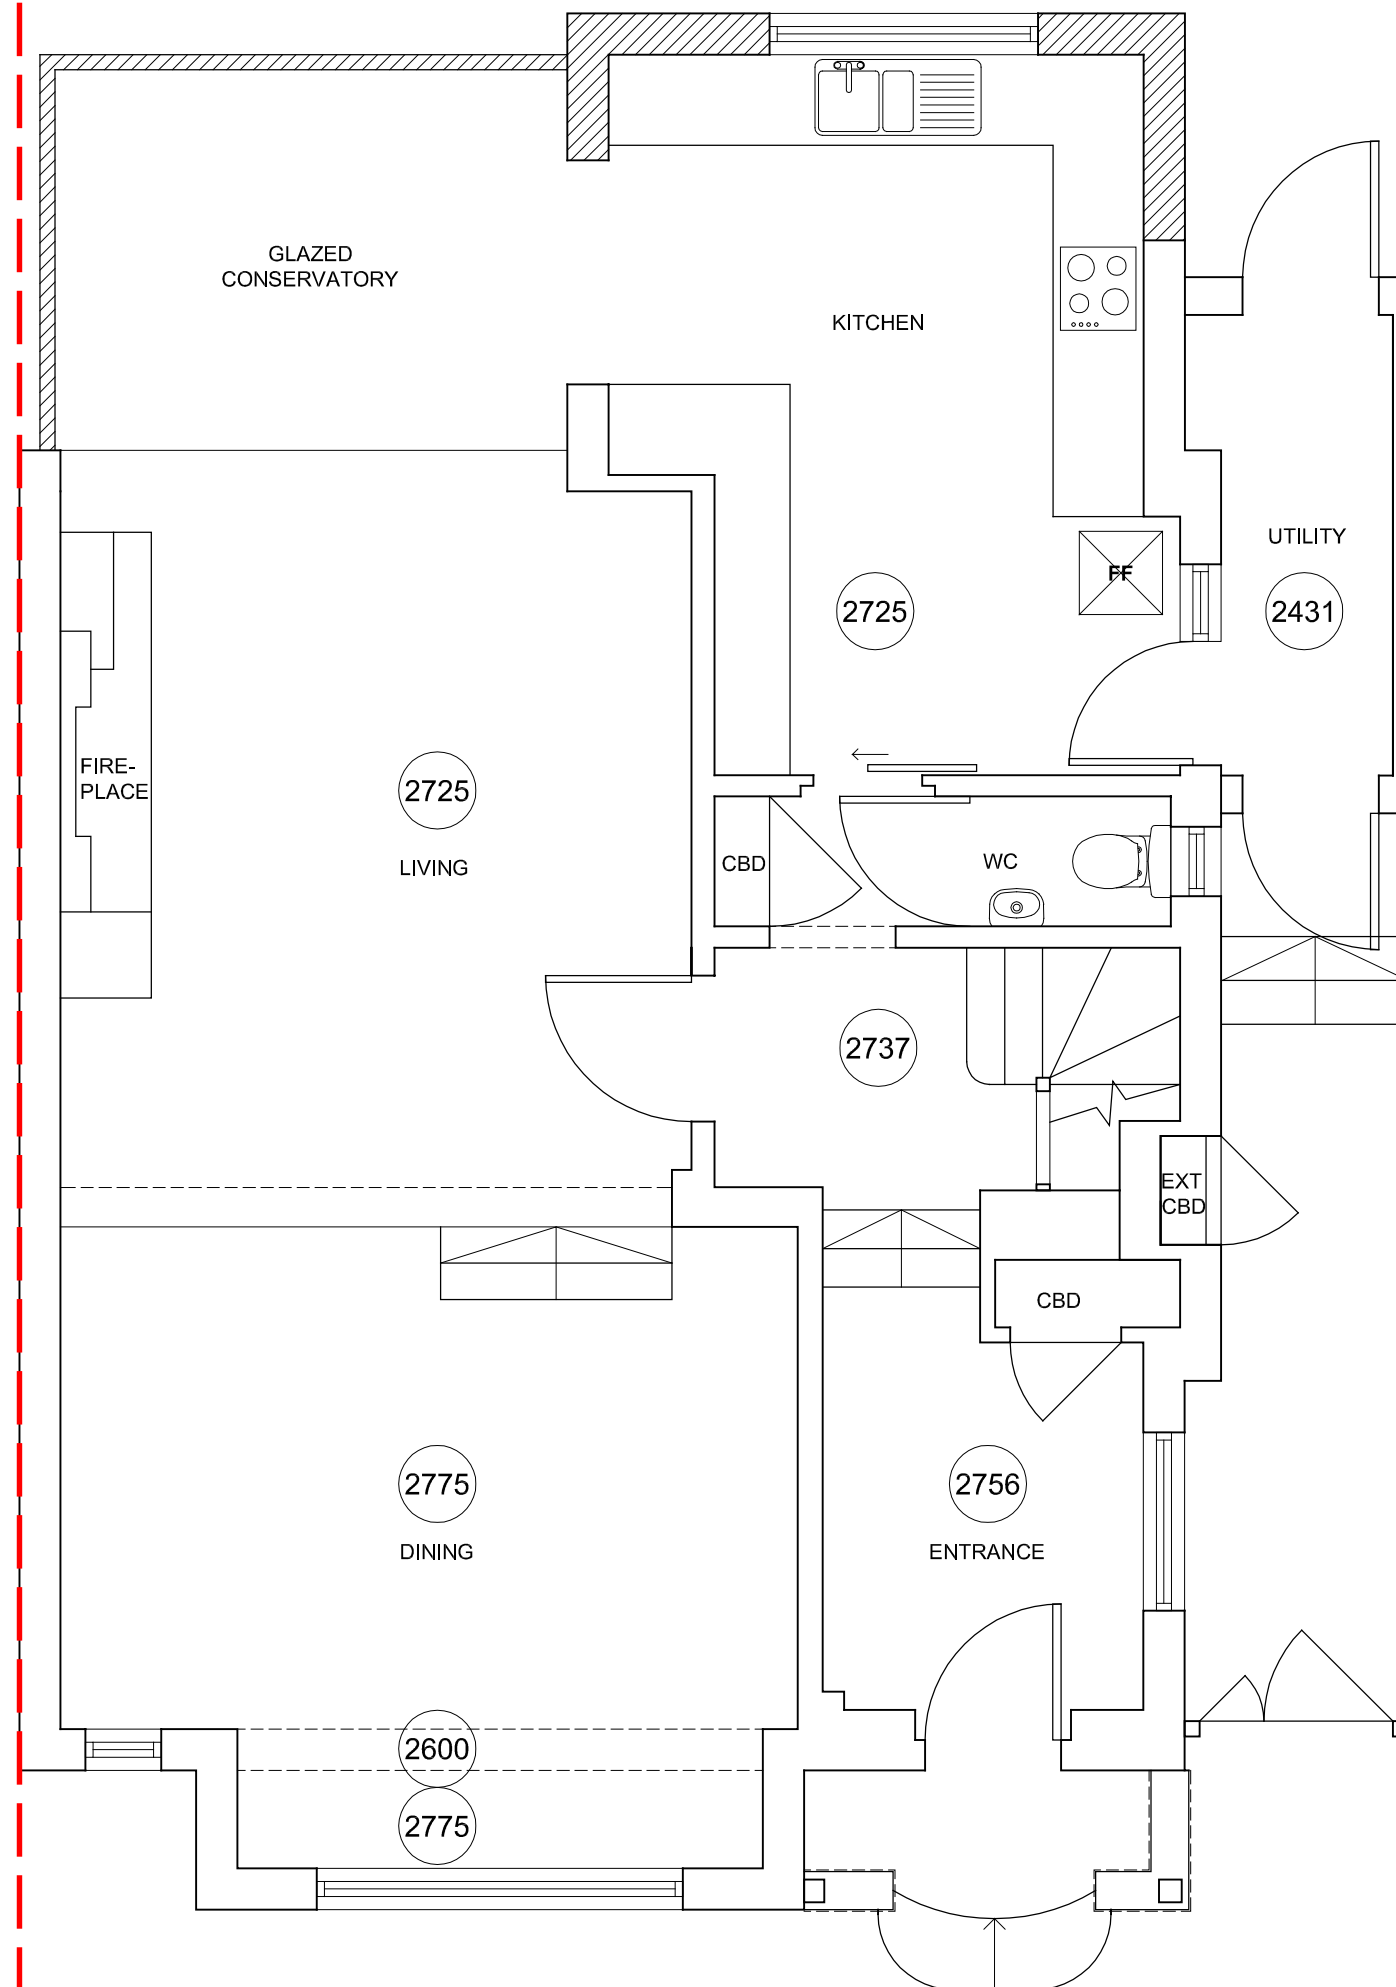

19
MAKEPEACE
AVENUE


 NEW ADDITION

DO NOT SCALE FROM THIS DRAWING : Verify all dimensions on site				
P K S architects	project 17 Makepeace Avenue			
	title Proposed Ground Floor Plan			
	scale 1:50 @ A3	author	dwg no.	
	date 07.01.13	job no.	010-00	
				rev. -

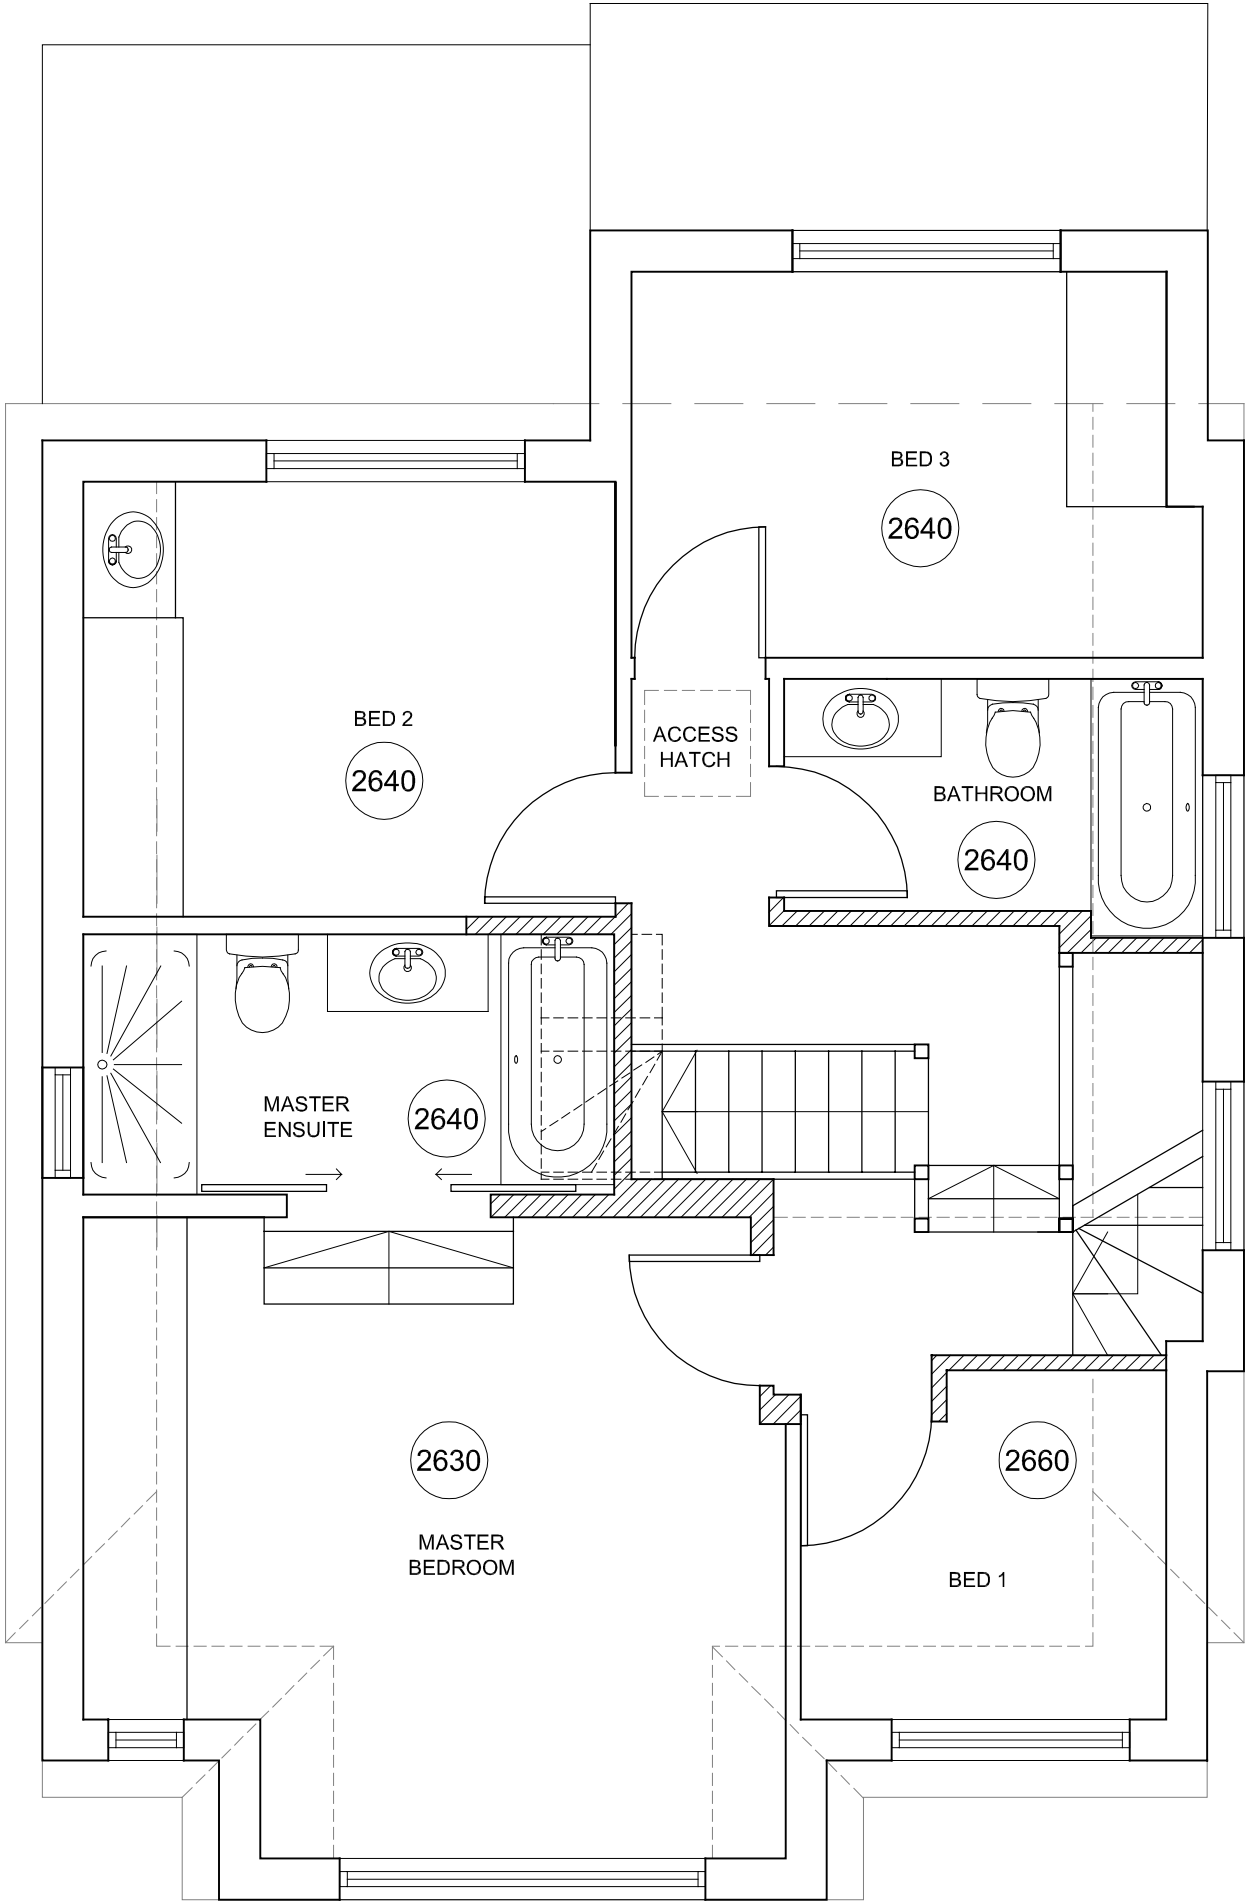



 NEW ADDITION


DO NOT SCALE FROM THIS DRAWING : Verify all dimensions on site				
P K S architects	project	17 Makepeace Avenue		
	title	Proposed First Floor Plan		
	scale	1:50 @ A3	author	dwg no.
	date	07.01.13	job no.	010-01
				rev.
				-

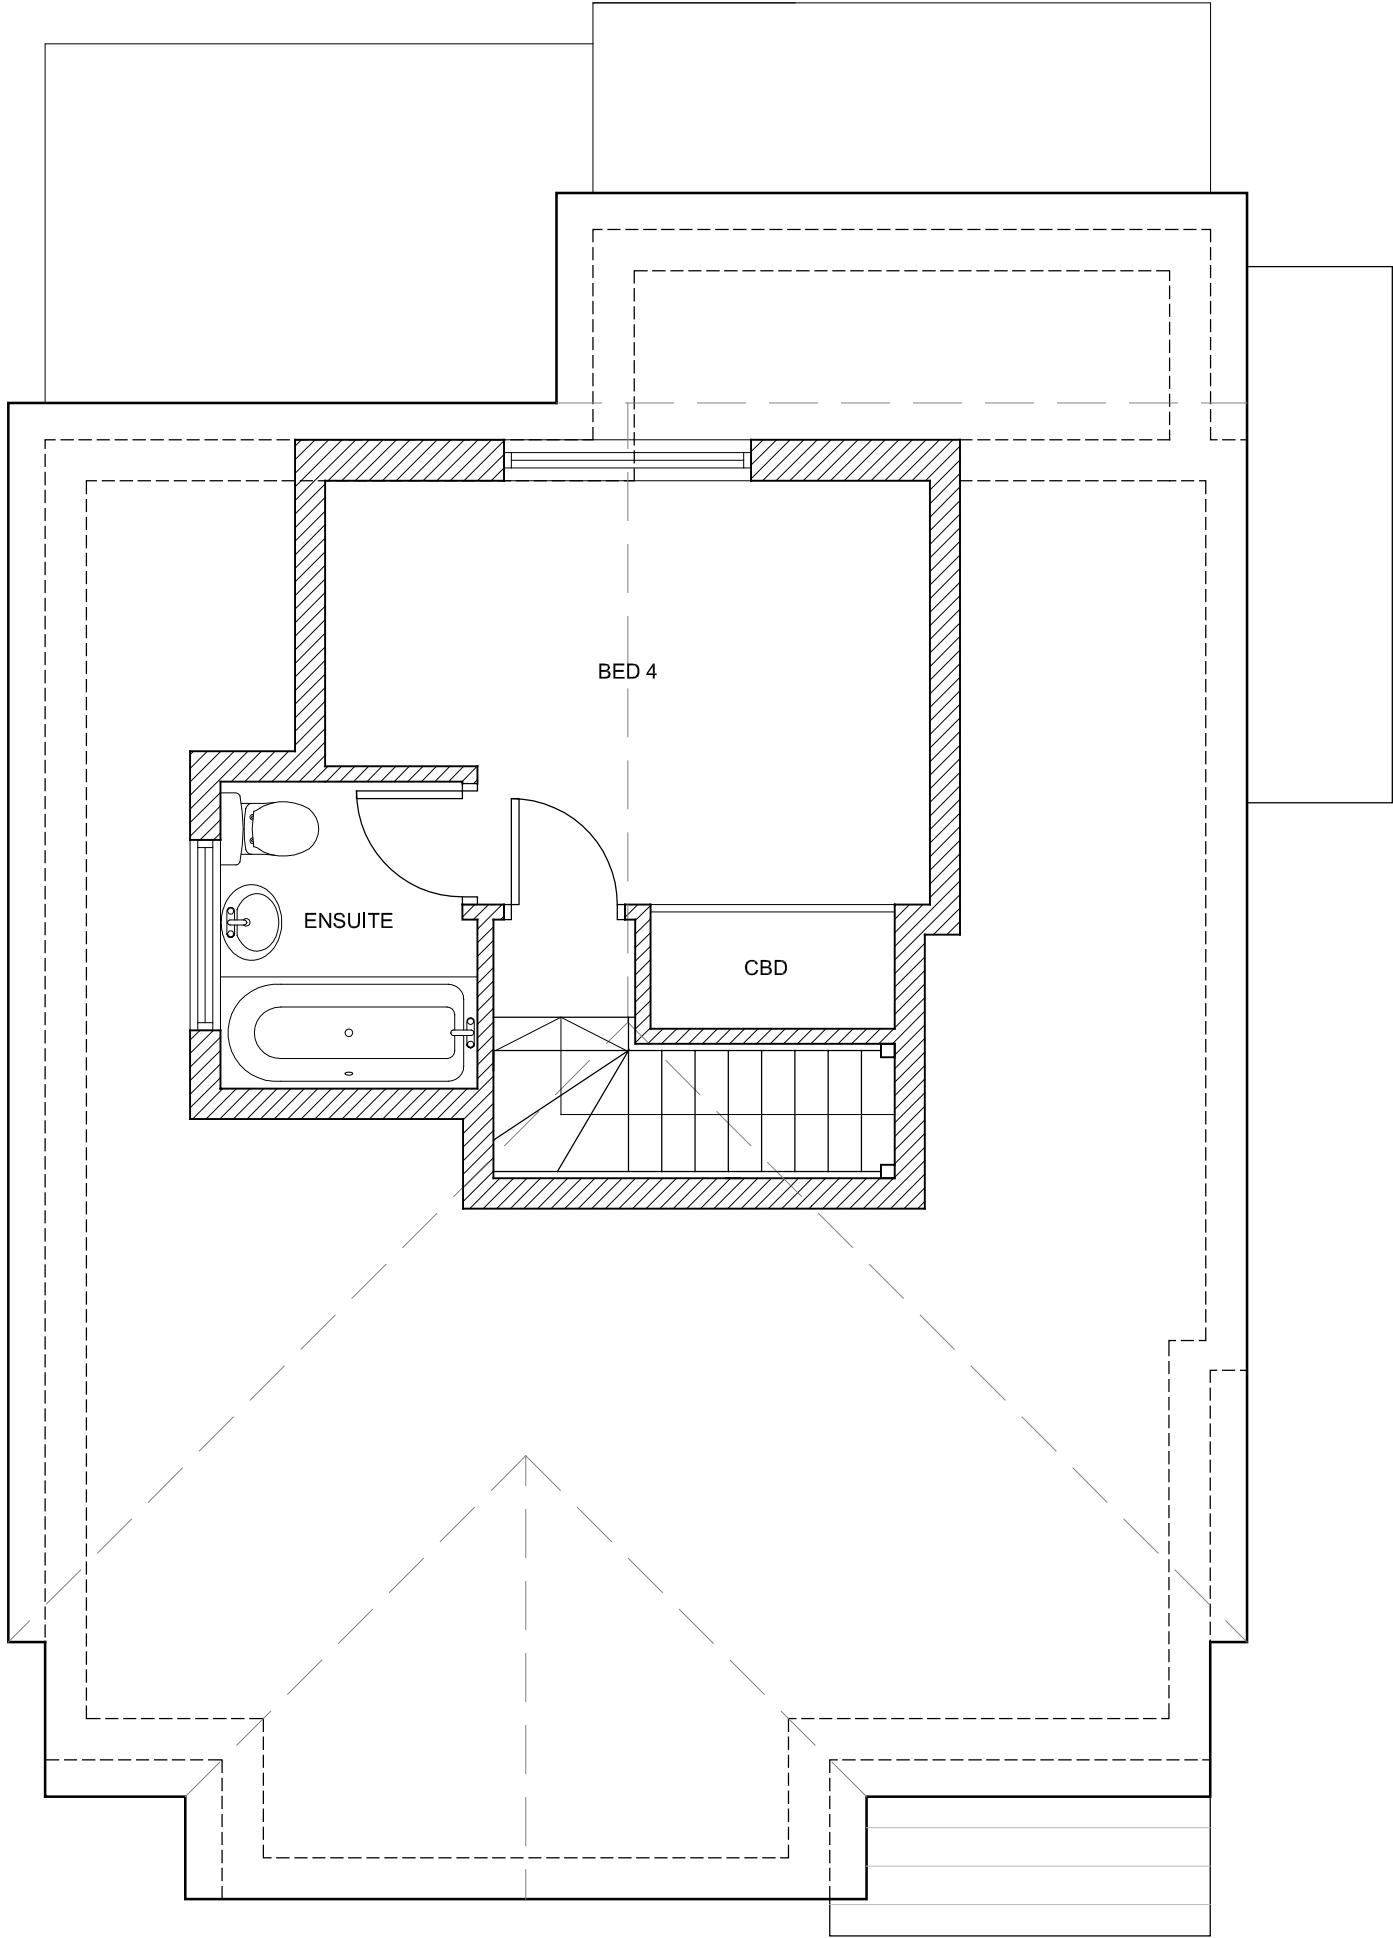


 NEW ADDITION


DO NOT SCALE FROM THIS DRAWING : Verify all dimensions on site				
PKS architects	project	17 Makepeace Avenue		
	title	Proposed Second Floor Plan		
	scale	1:50 @ A3	author	
	date	07.01.13	job no.	010-02
				rev.
				-

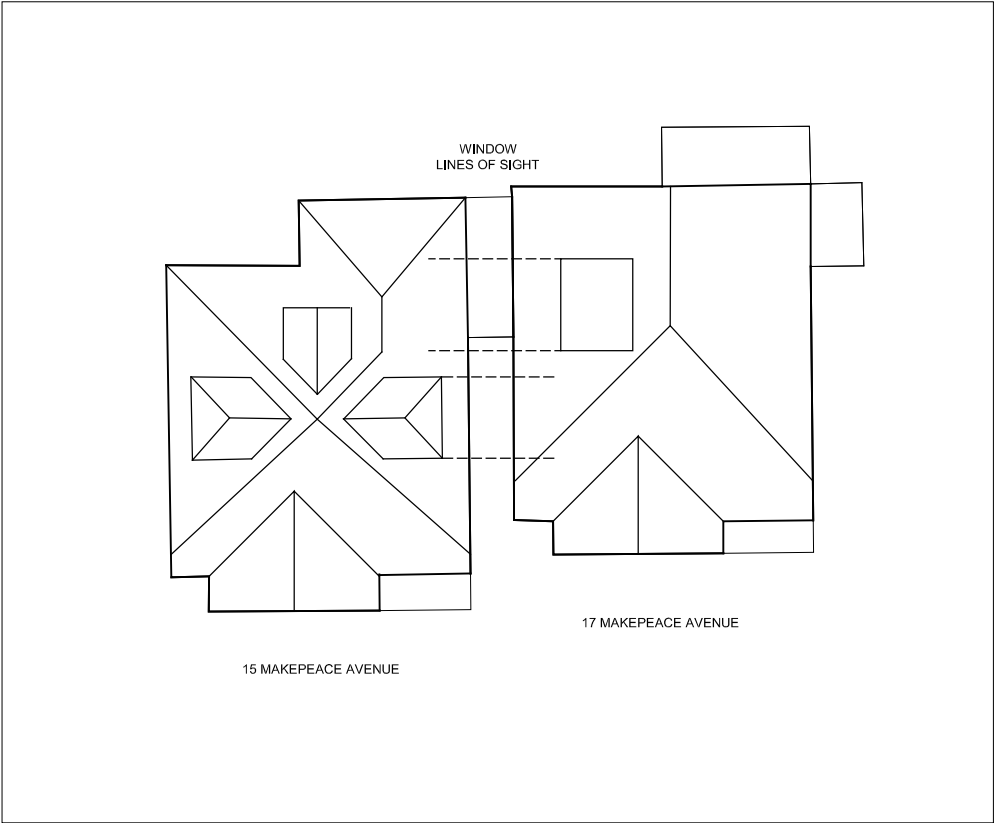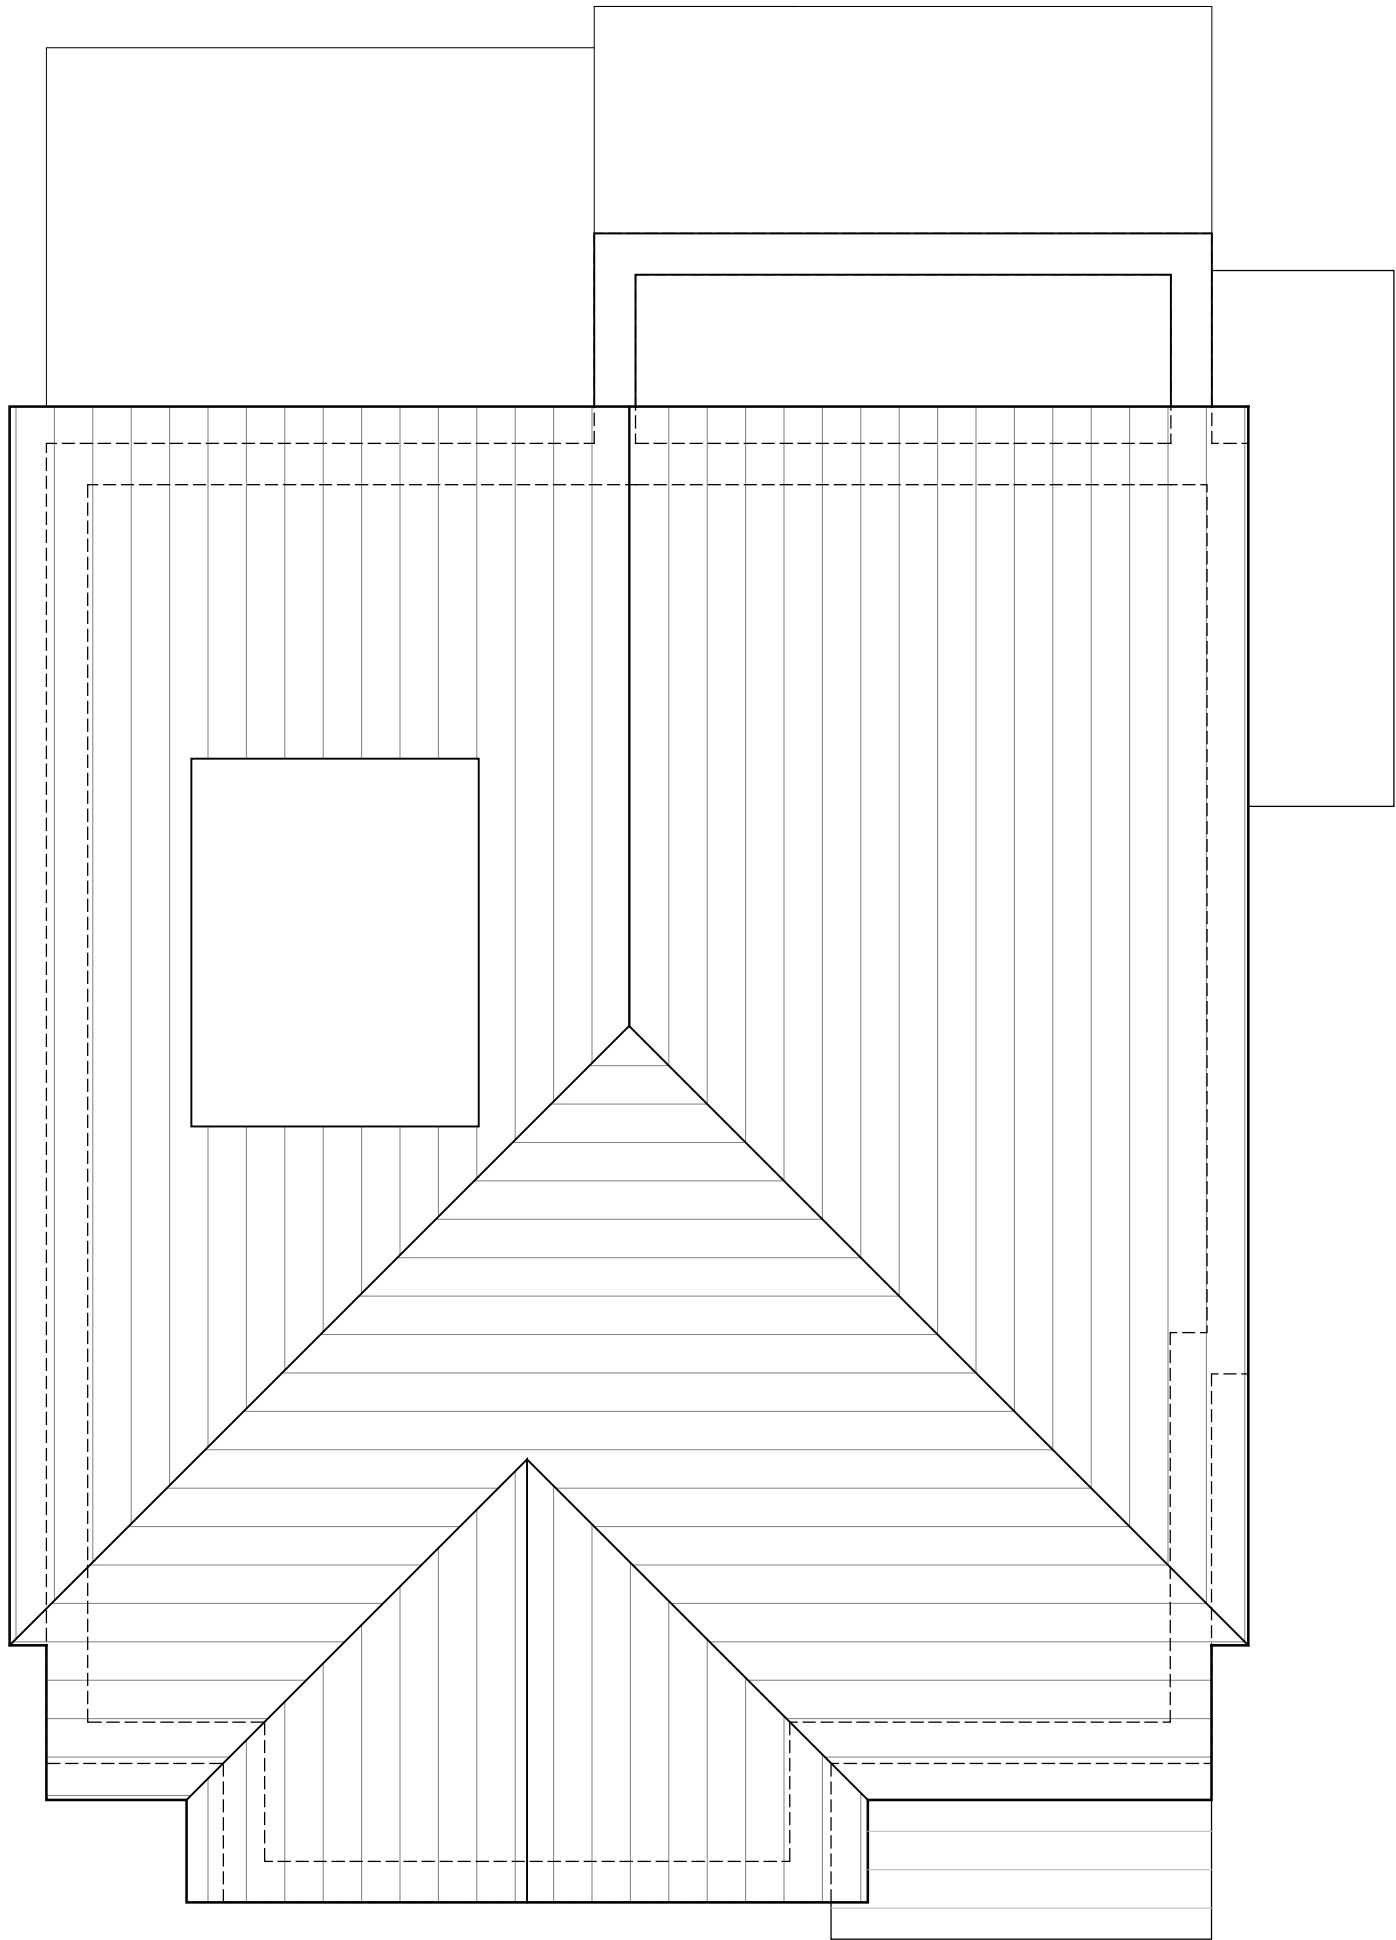

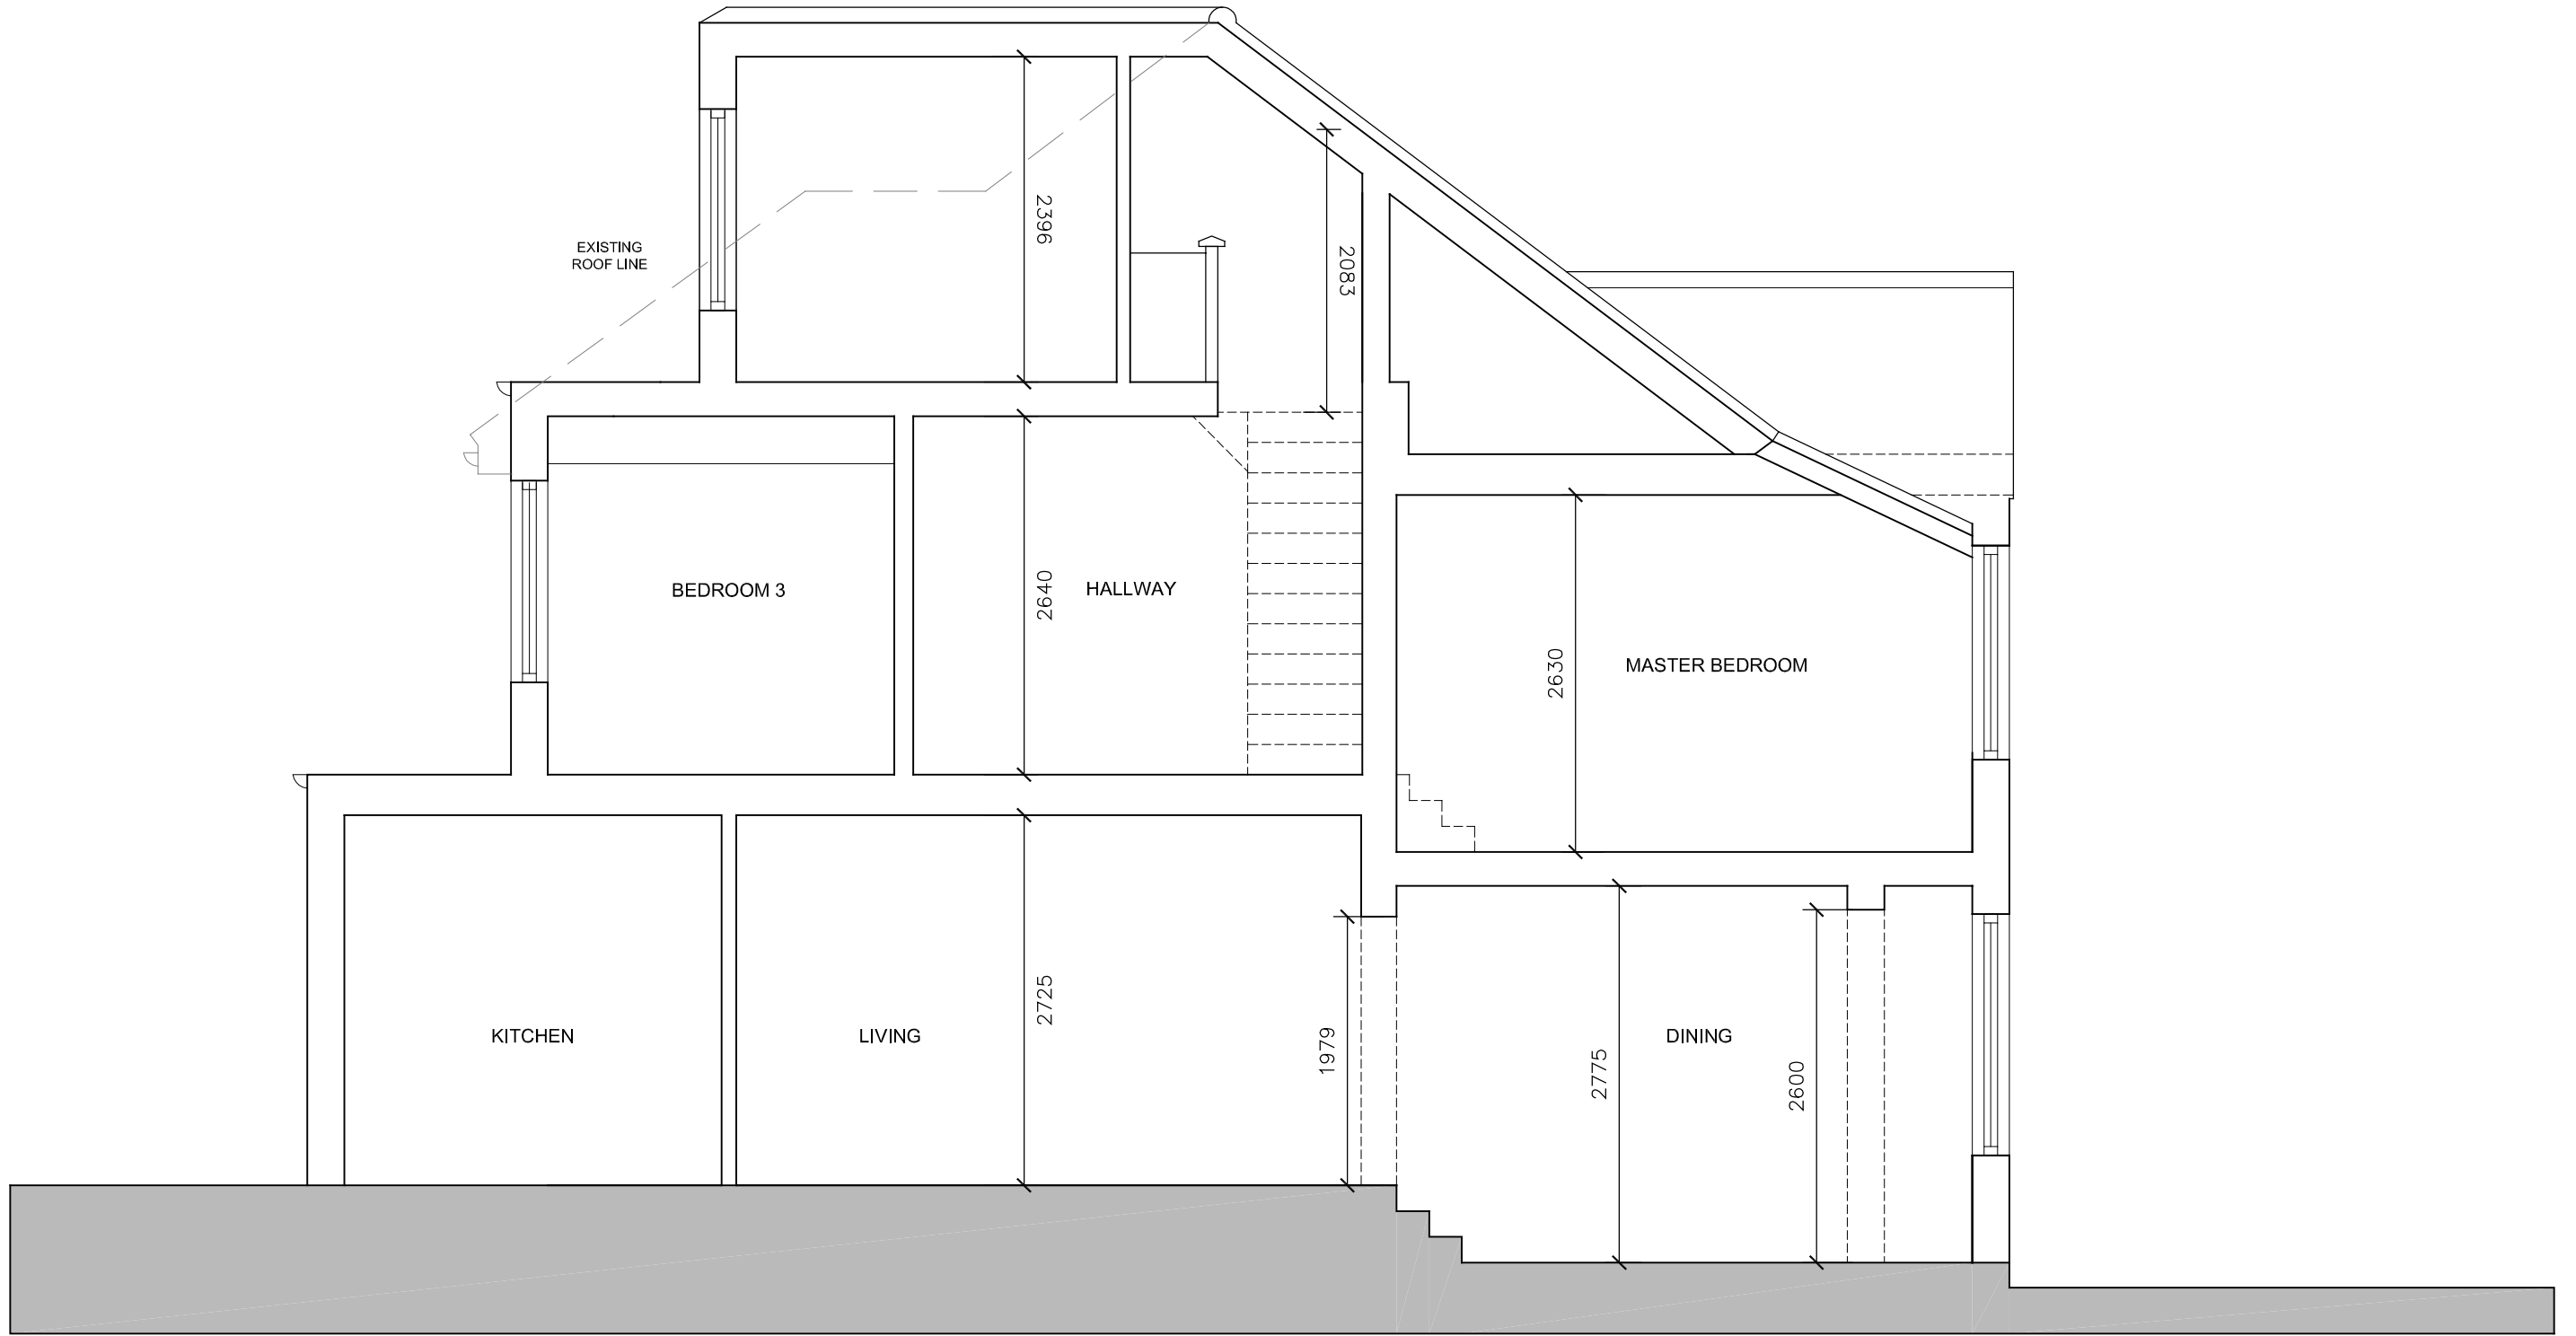

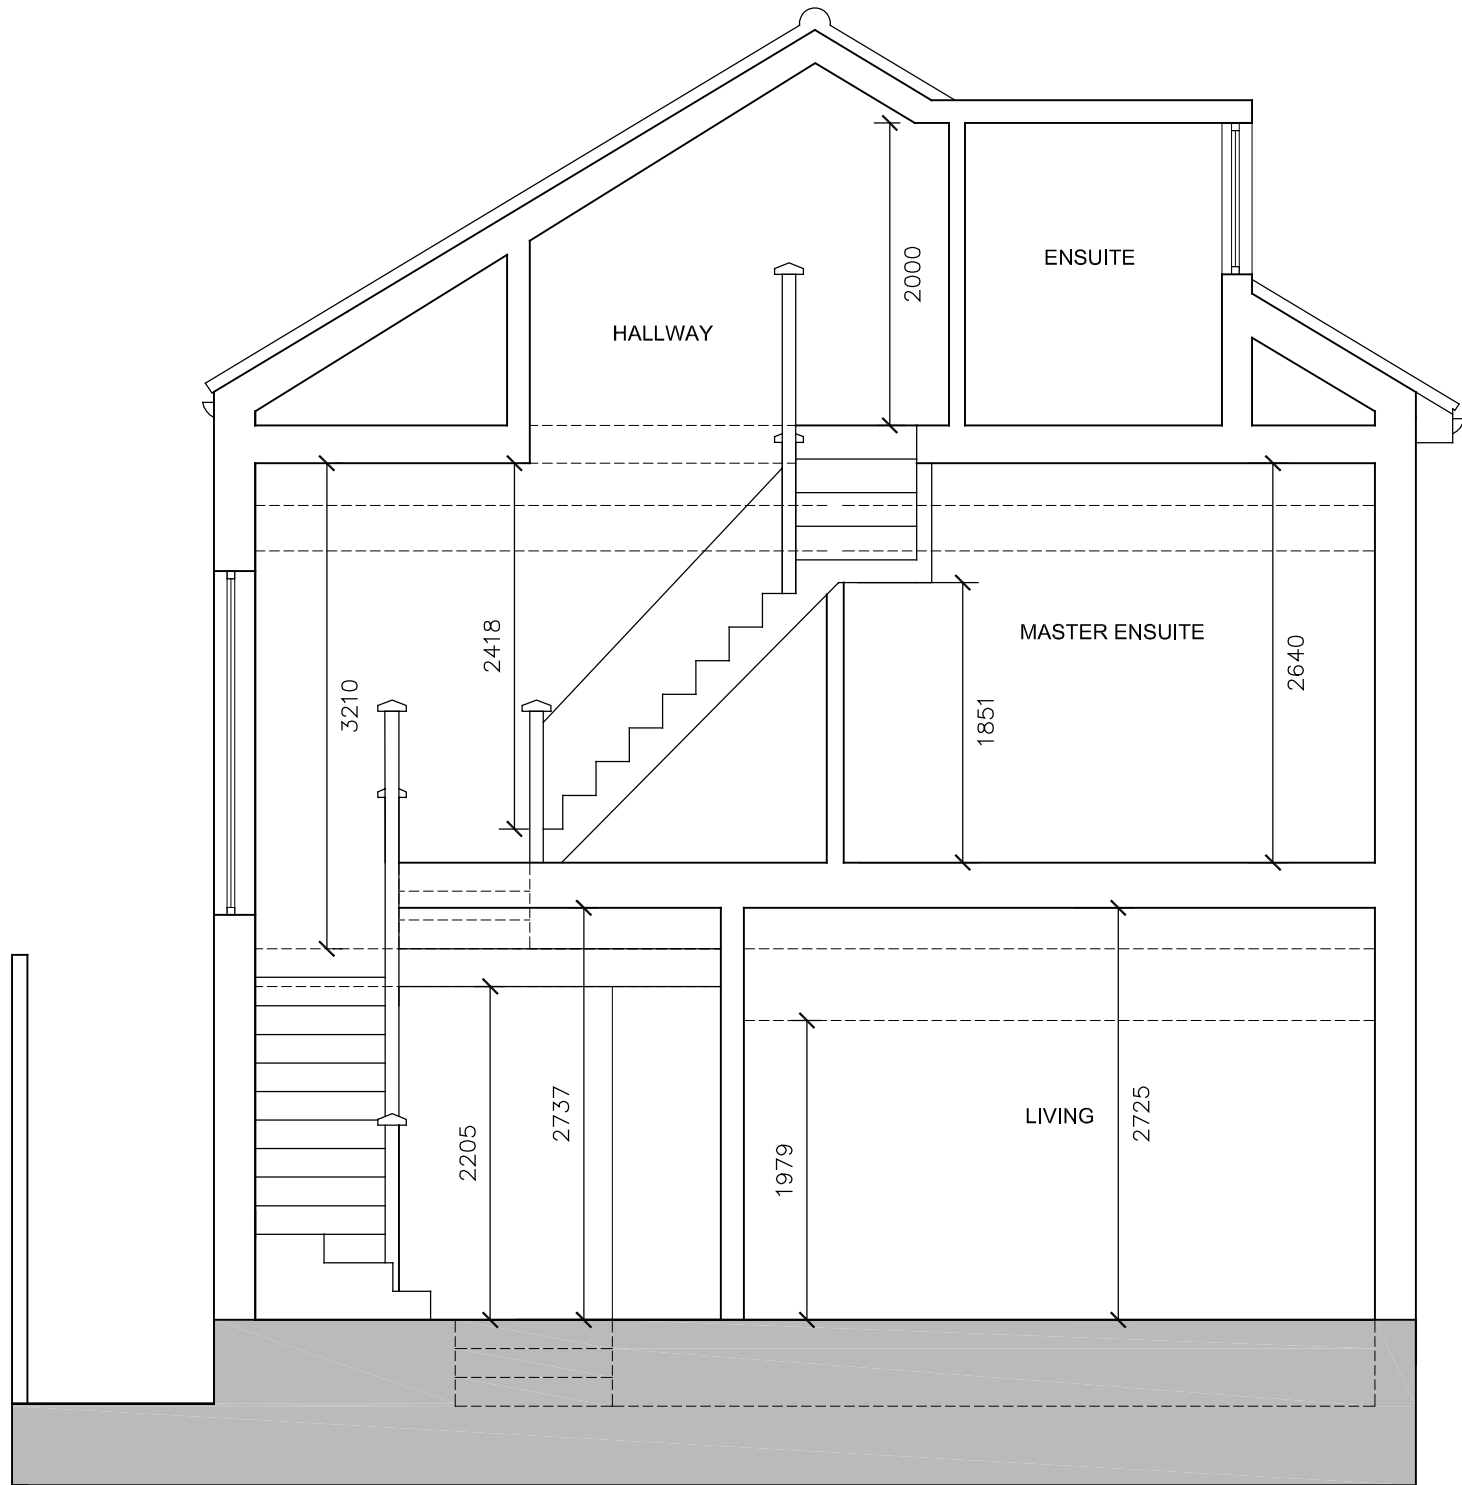

P K S architects	DO NOT SCALE FROM THIS DRAWING : Verify all dimensions on site			
	project	17 Makepeace Avenue		
	title	Proposed Section BB		
	scale	1:50 @ A3	author	
	date	07.01.13	job no.	020-02
				rev.
				-

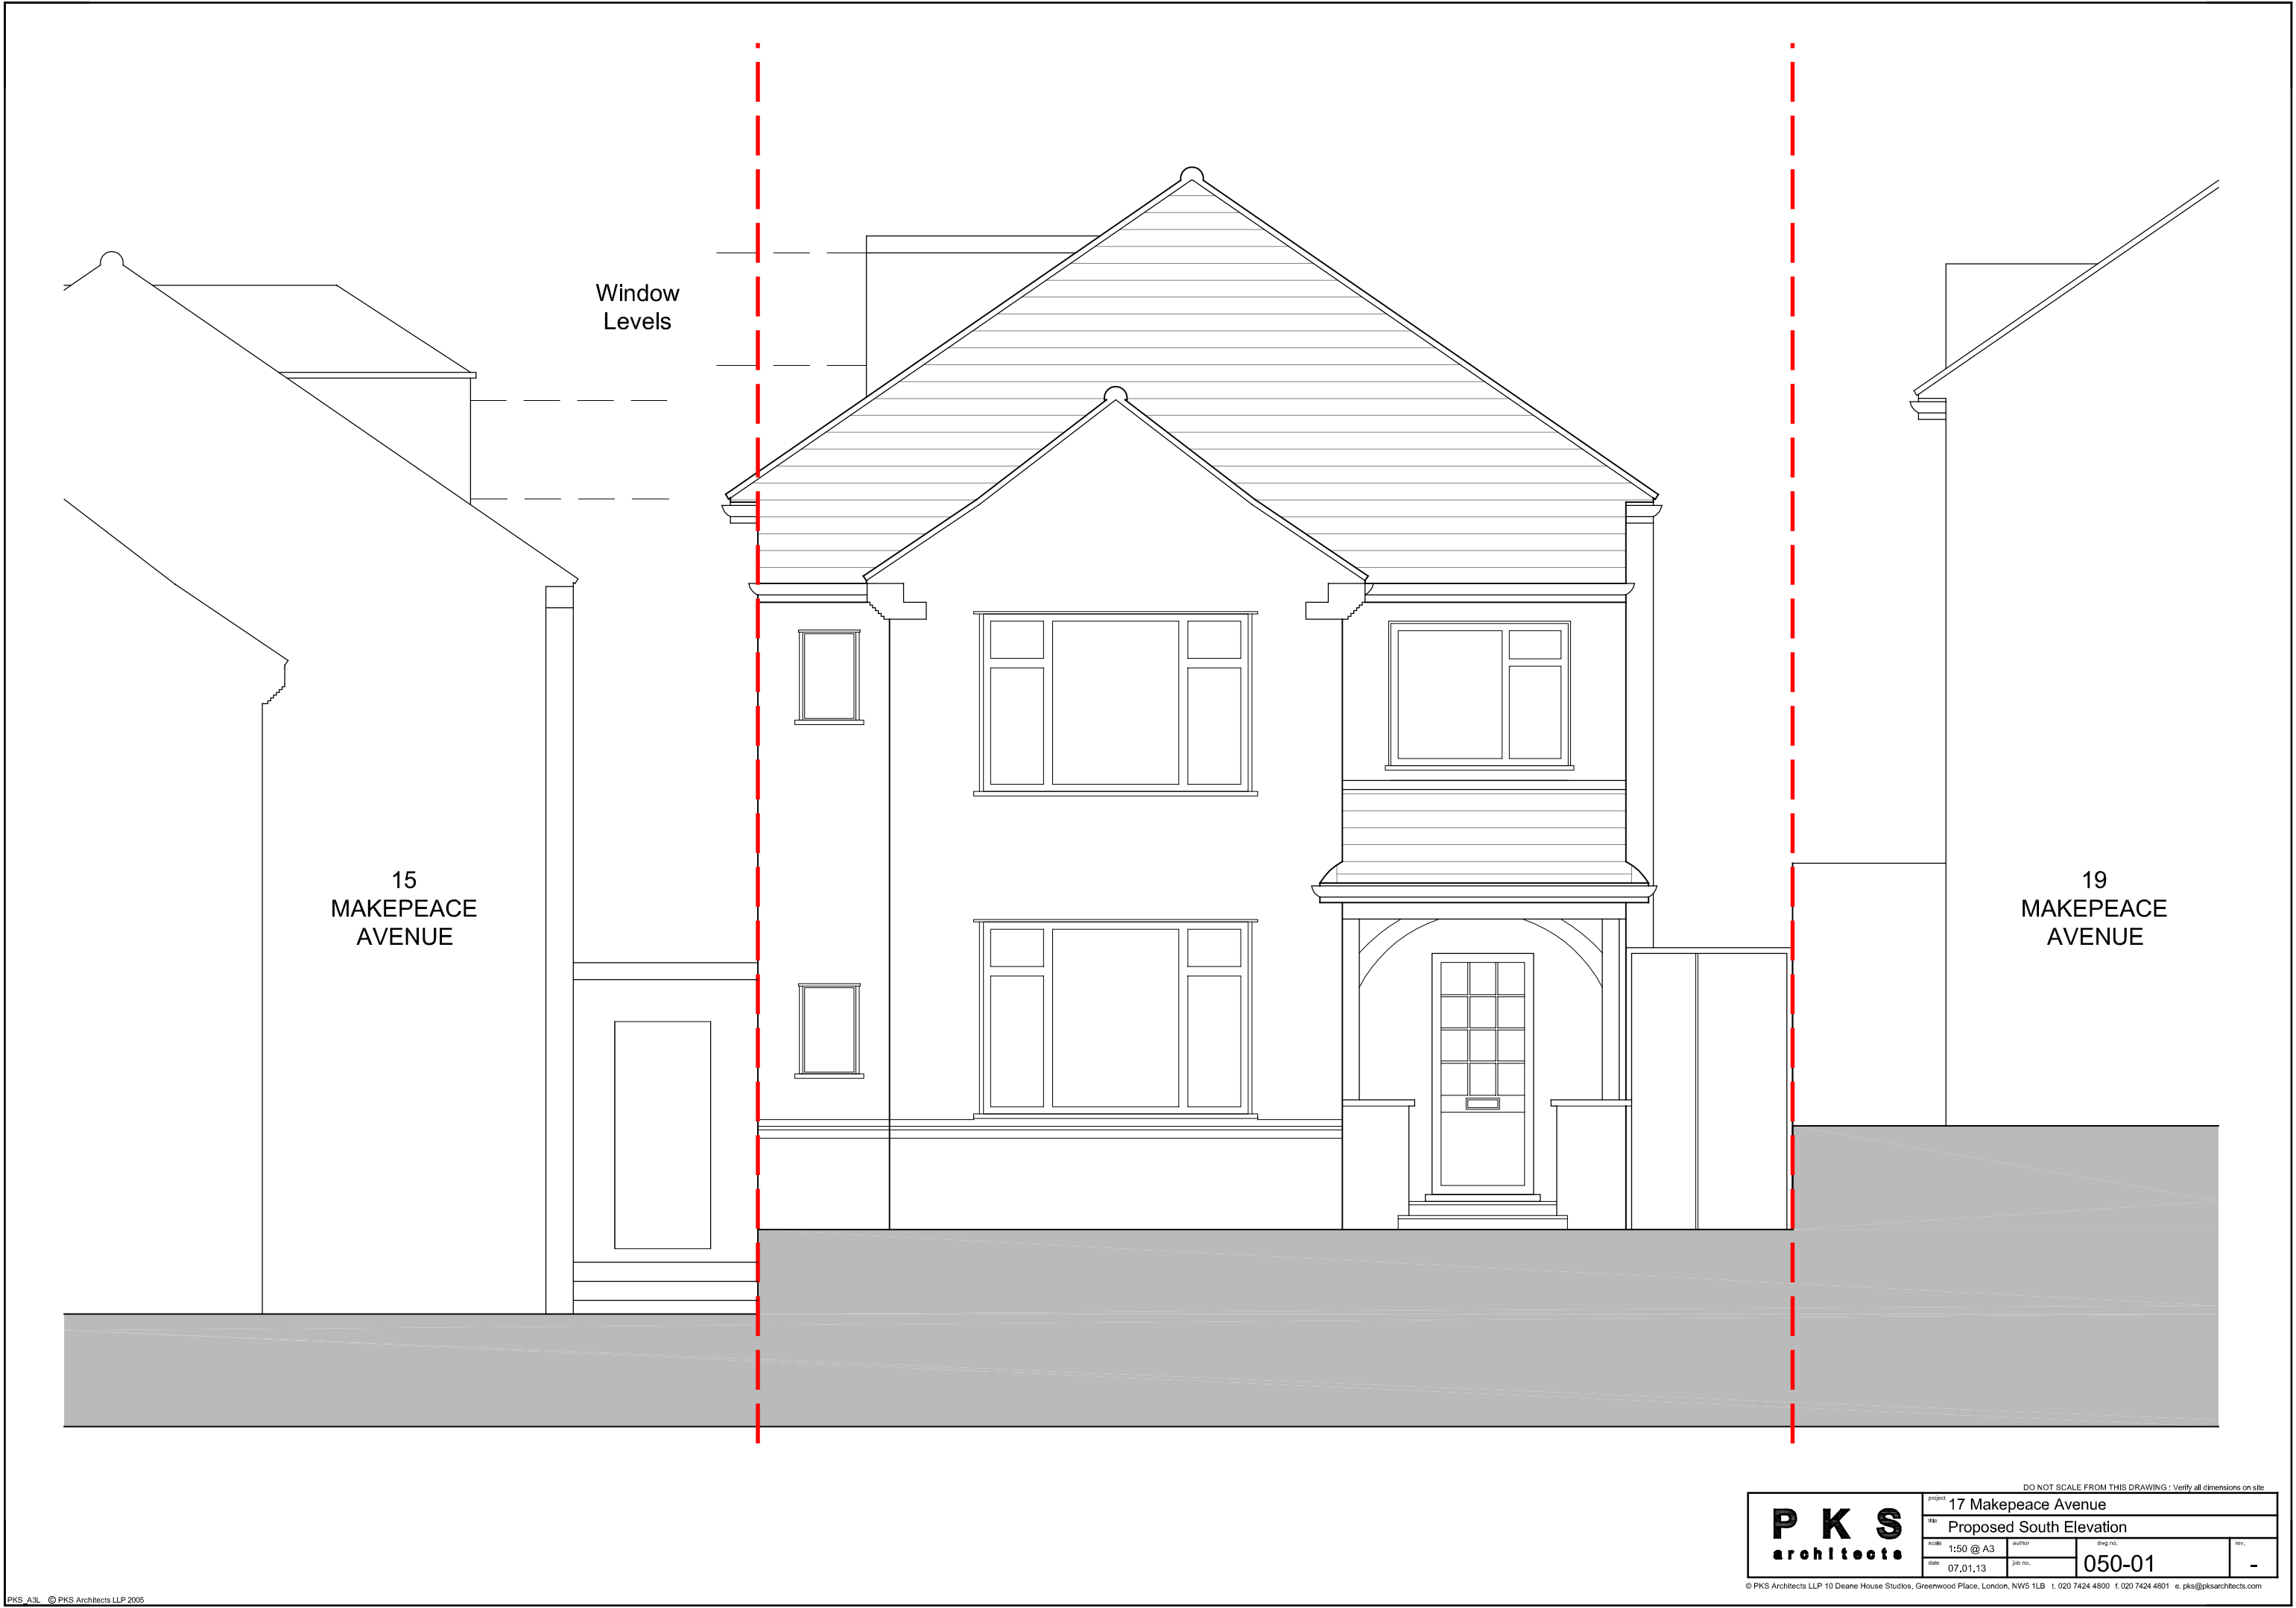



DO NOT SCALE FROM THIS DRAWING : Verify all dimensions on site				
P K S architects	project 17 Makepeace Avenue			
	title Proposed East Elevation			
	scale 1:50 @ A3	author	drawing no.	rev.
	date 07.01.13	job no.	050-02	-





DO NOT SCALE FROM THIS DRAWING : Verify all dimensions on site				
P K S architects	project	17 Makepeace Avenue		
	title	Proposed West Elevation		
	scale	1:50 @ A3	author	
	date	07.01.13	job no.	050-04
				rev.
				-