



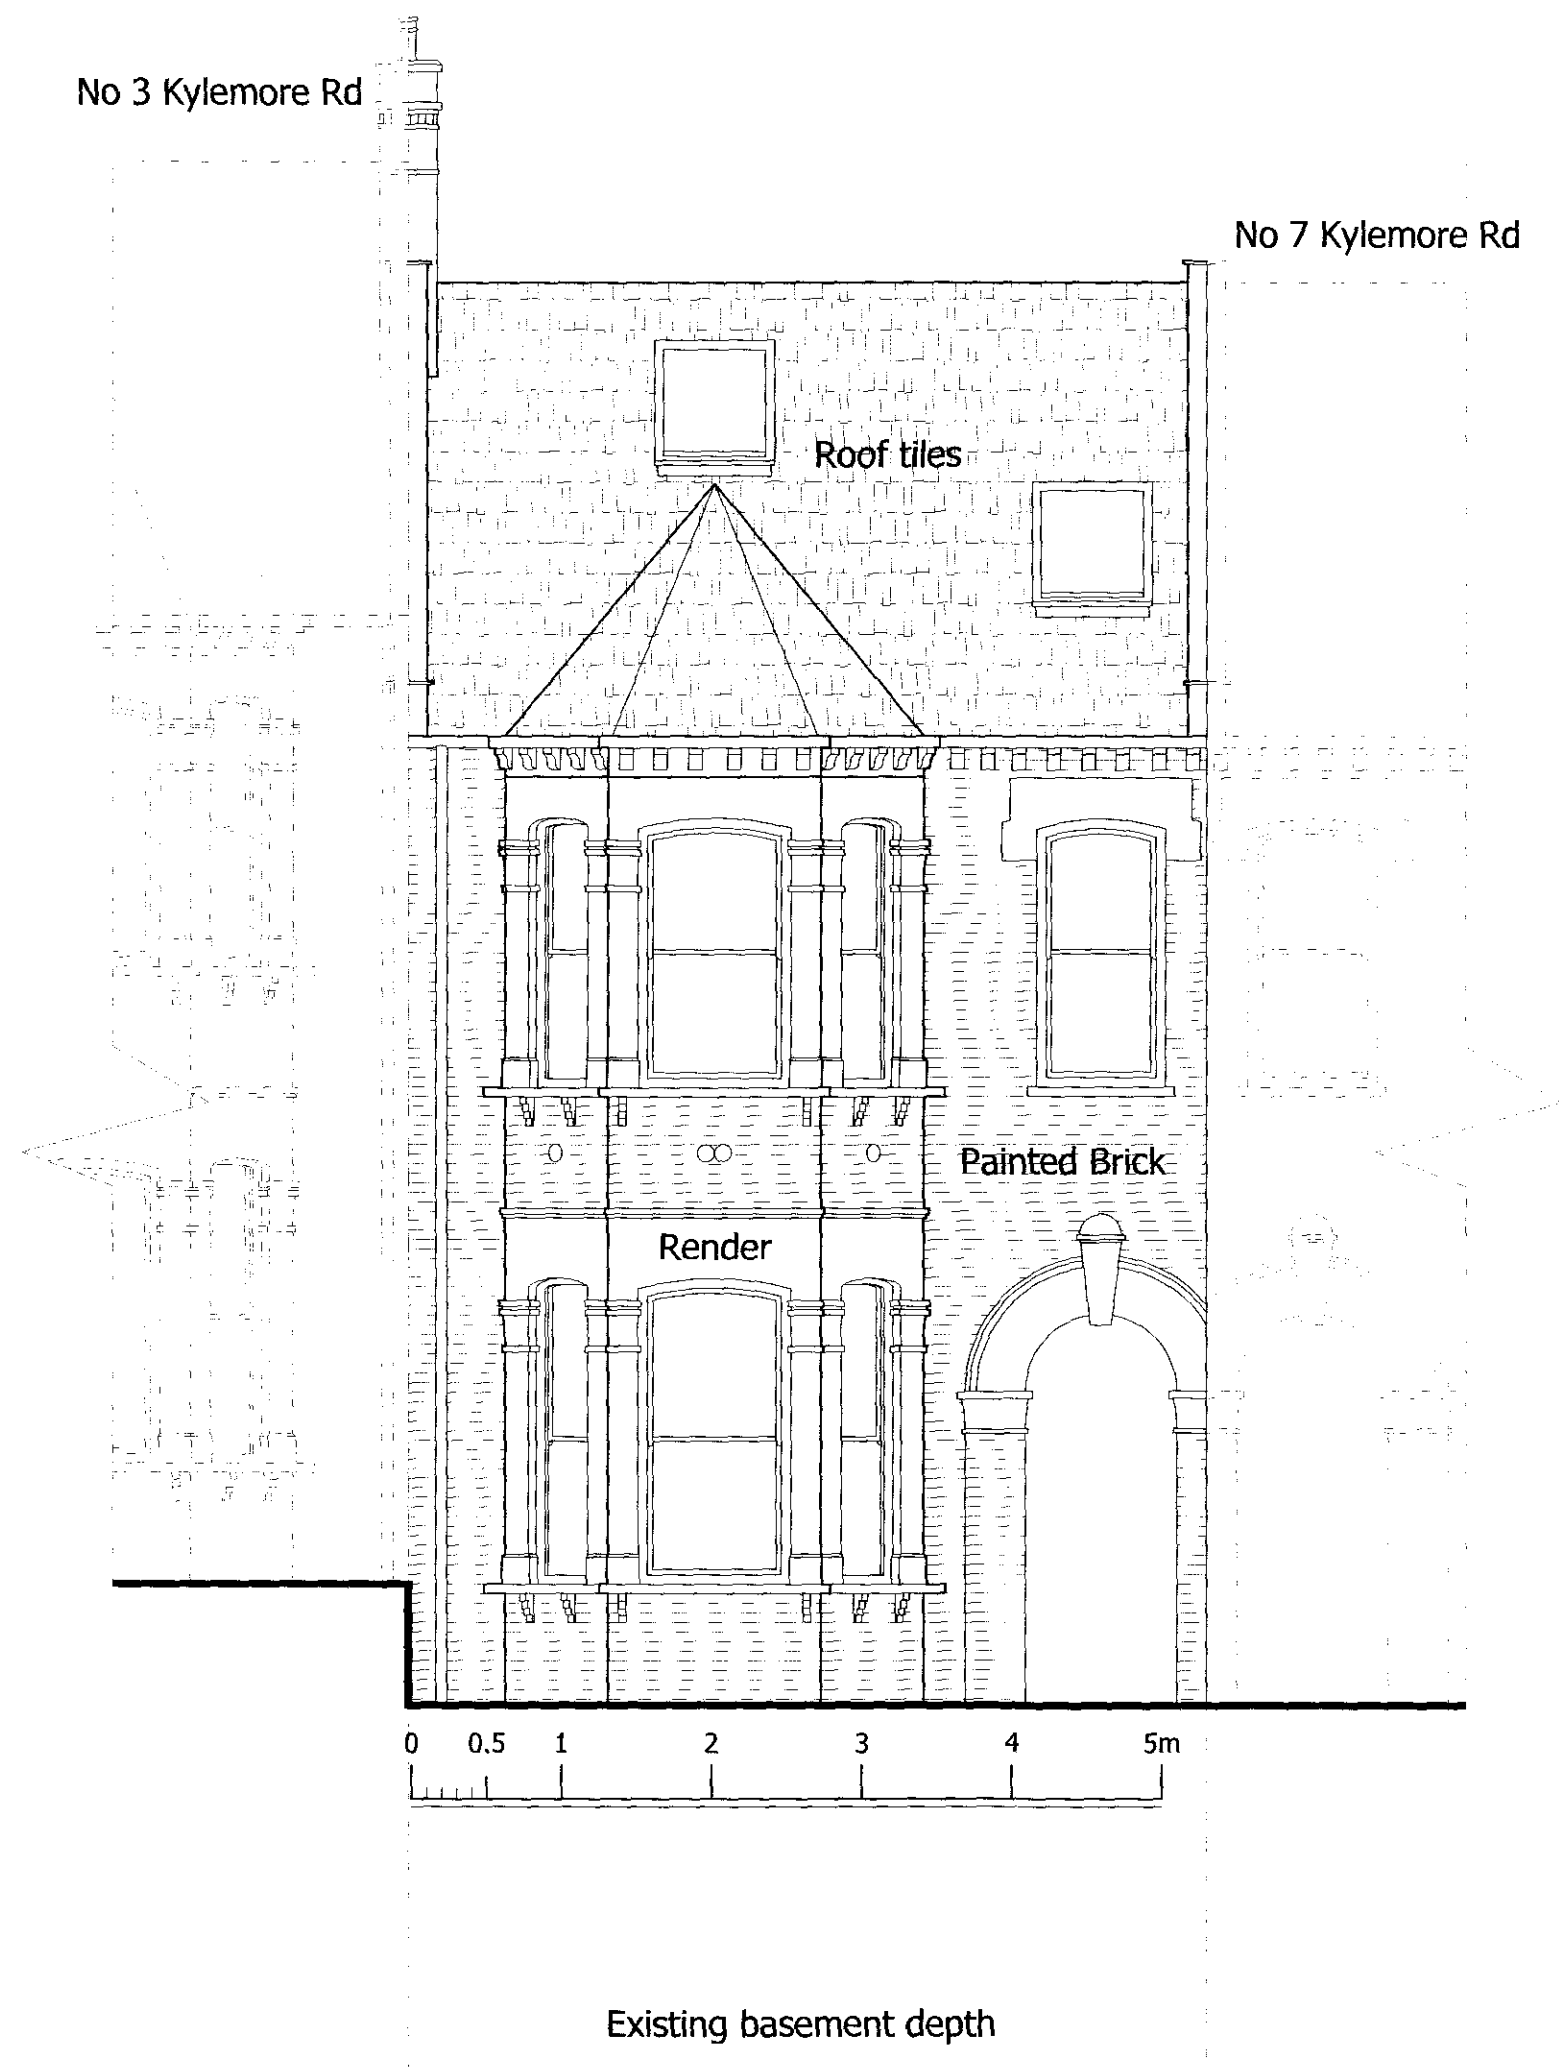

Front elevation

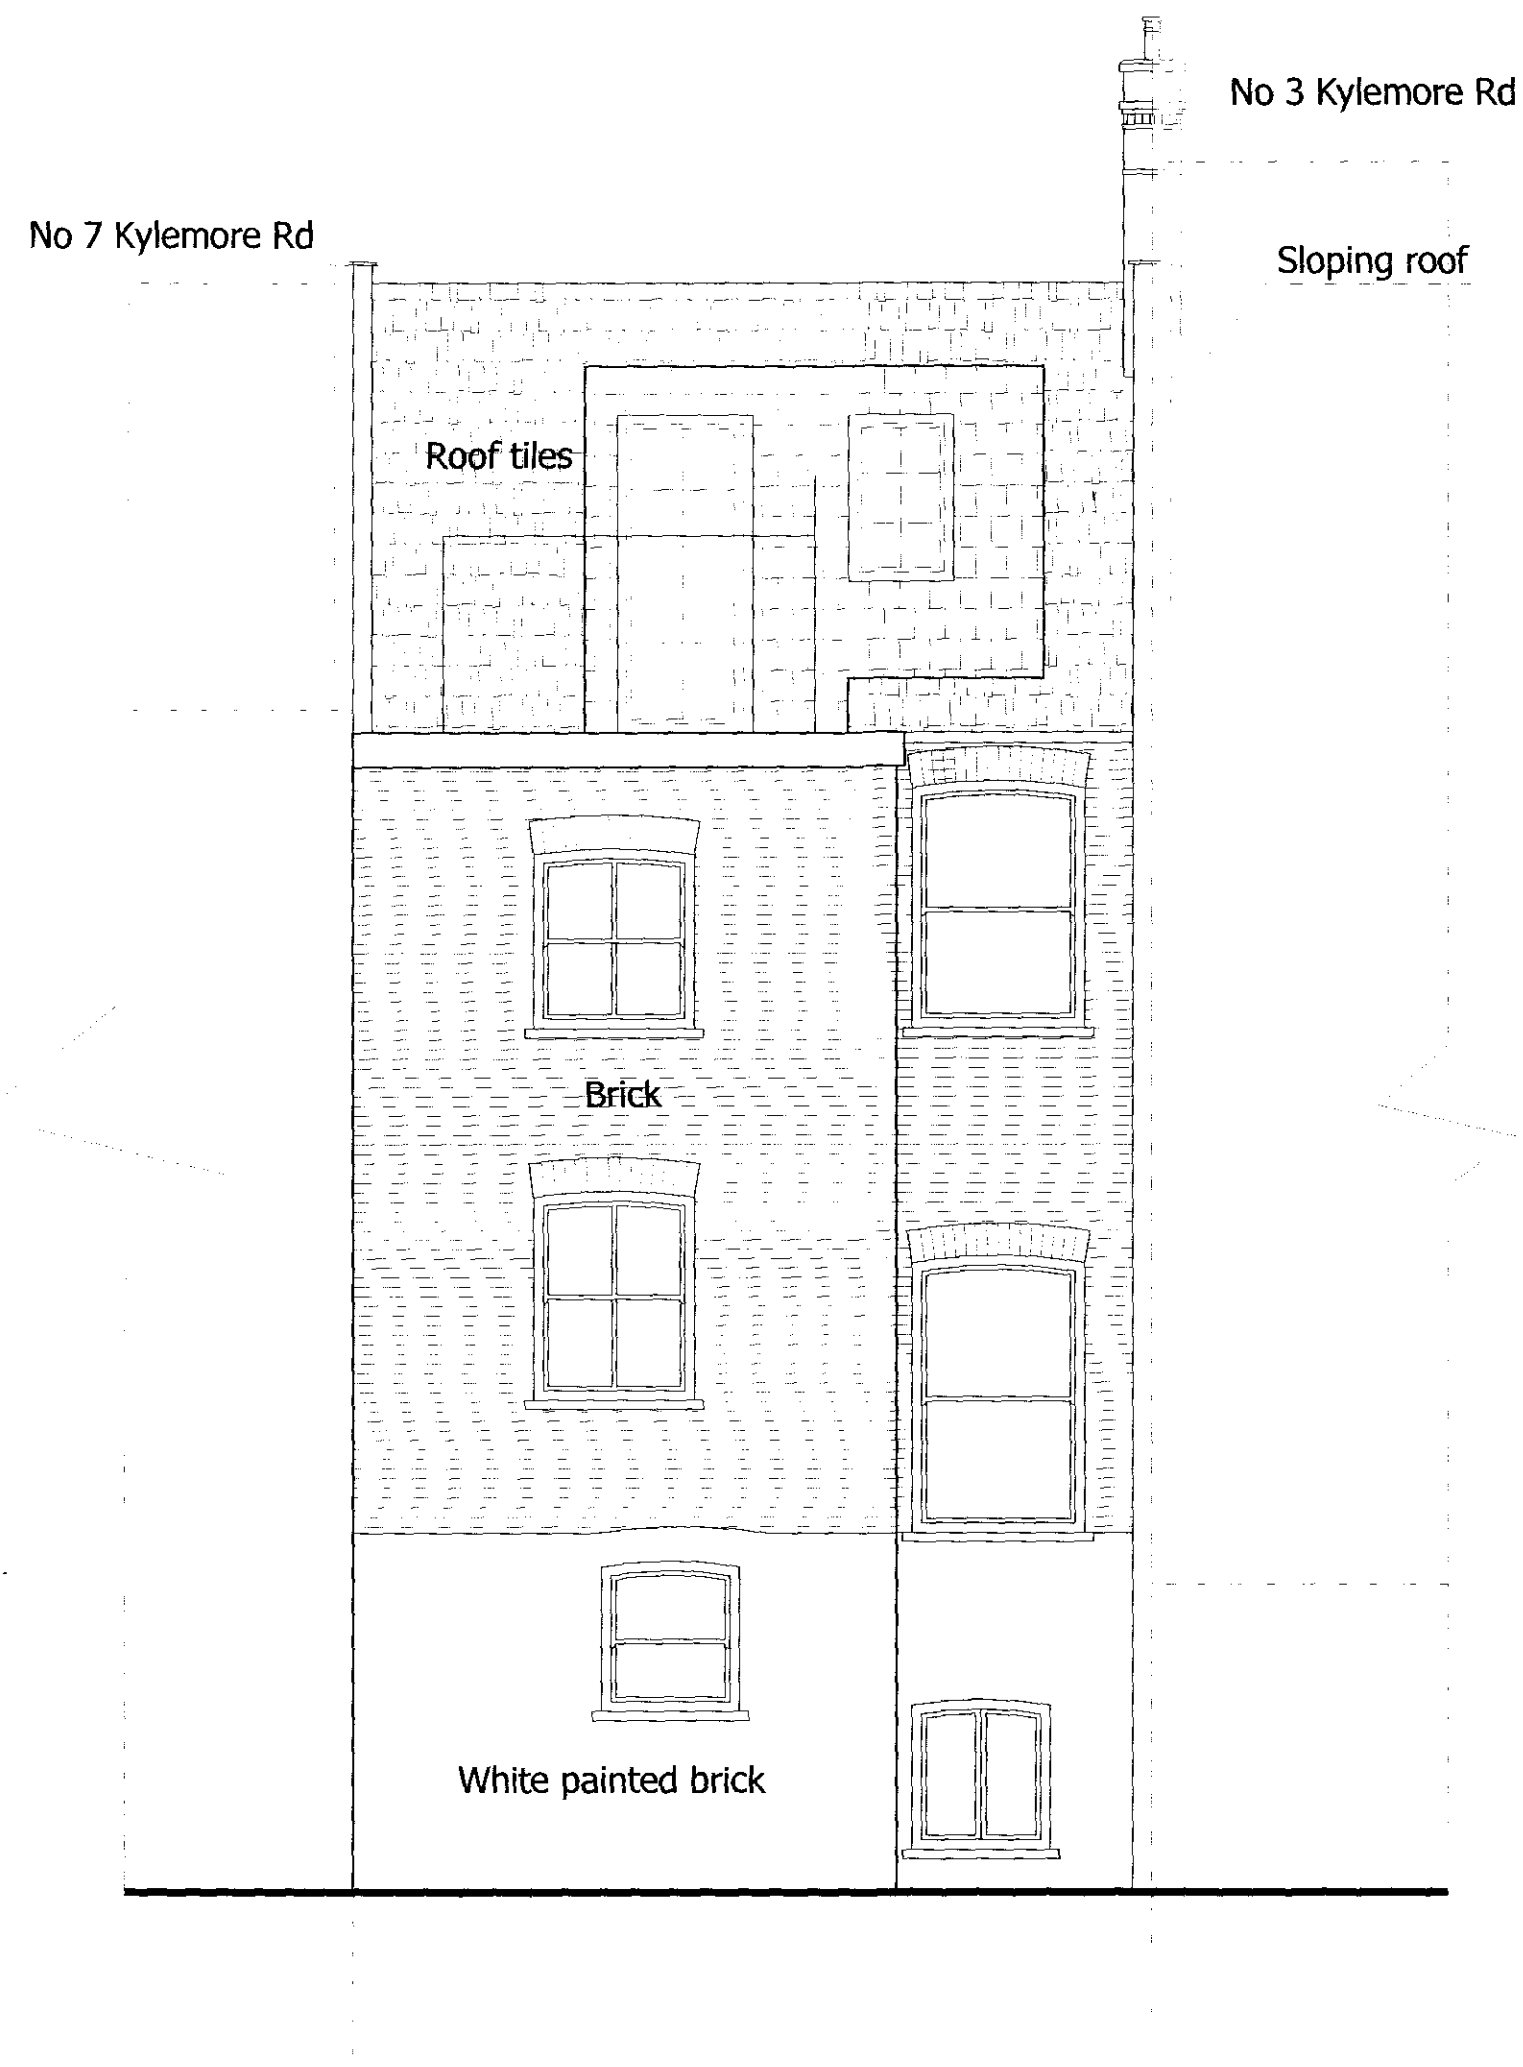

Rear elevation

ad design concepts

planning - architecture - interiors

Project	5 Kylemore Road
Drawing Title:	Existing front and rear elevations
Drawing Number:	05-304
Revision:	
Date:	September 2012
Scale:	1:50@A2; 1:100@A4
AD Design Concepts Ltd - 25 Granpian Gardens, London NW2 1JH - www.addconcepts.co.uk - tel: 02082090343 - fax: 02084551424 - e-mail: info@addconcepts.co.uk	
NOTE: Check all dimensions on site	