






front elevation

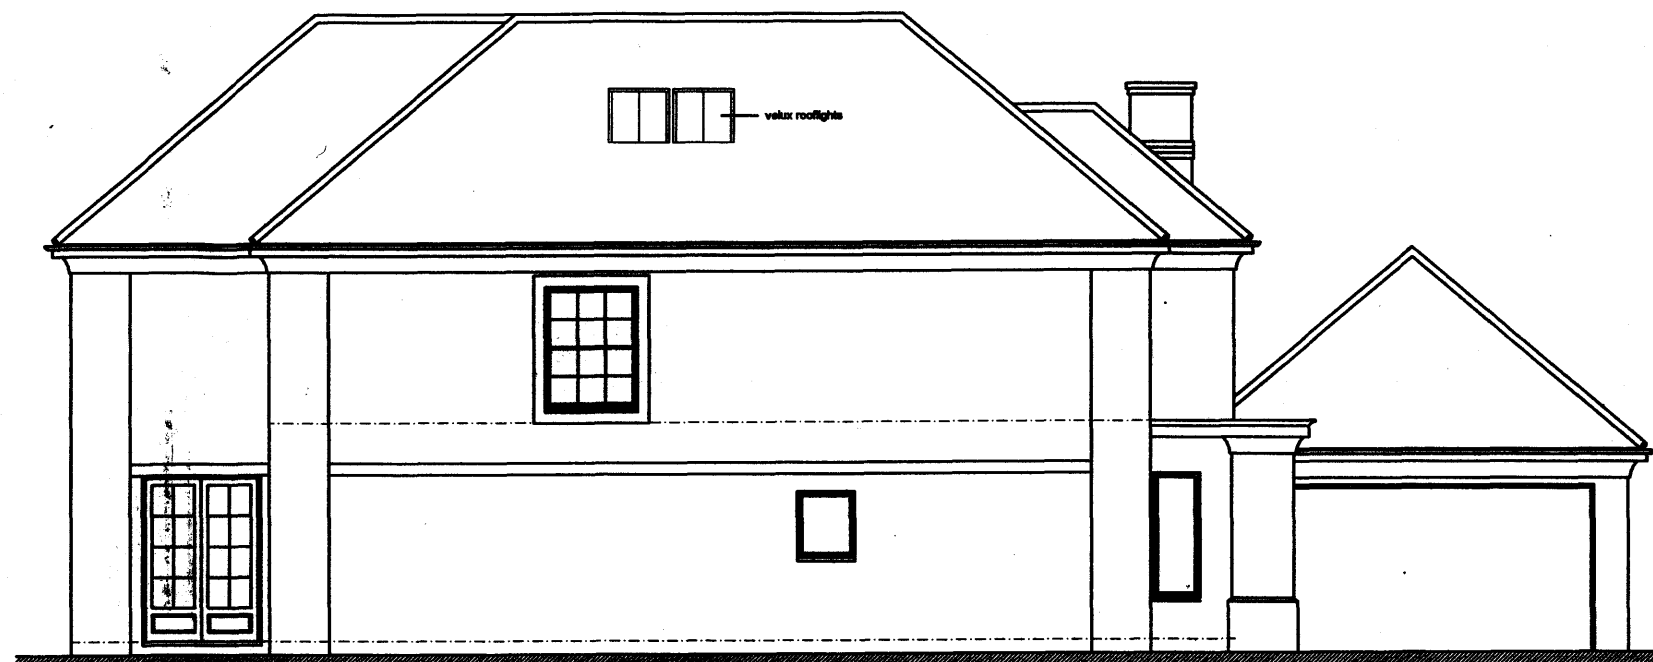


side elevation

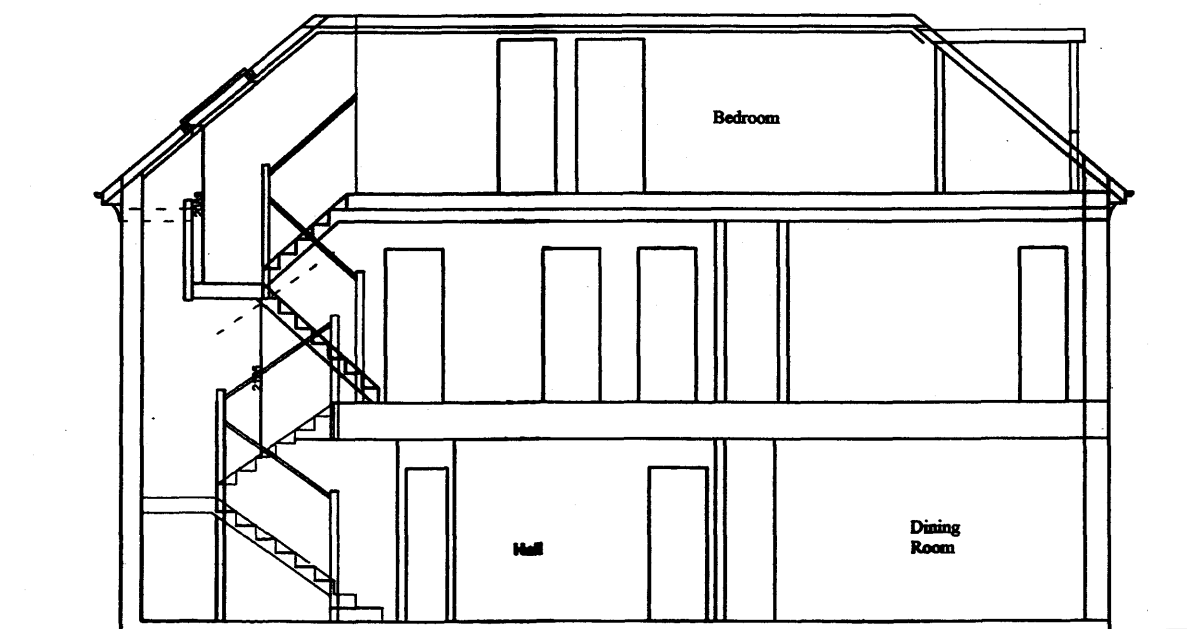

section

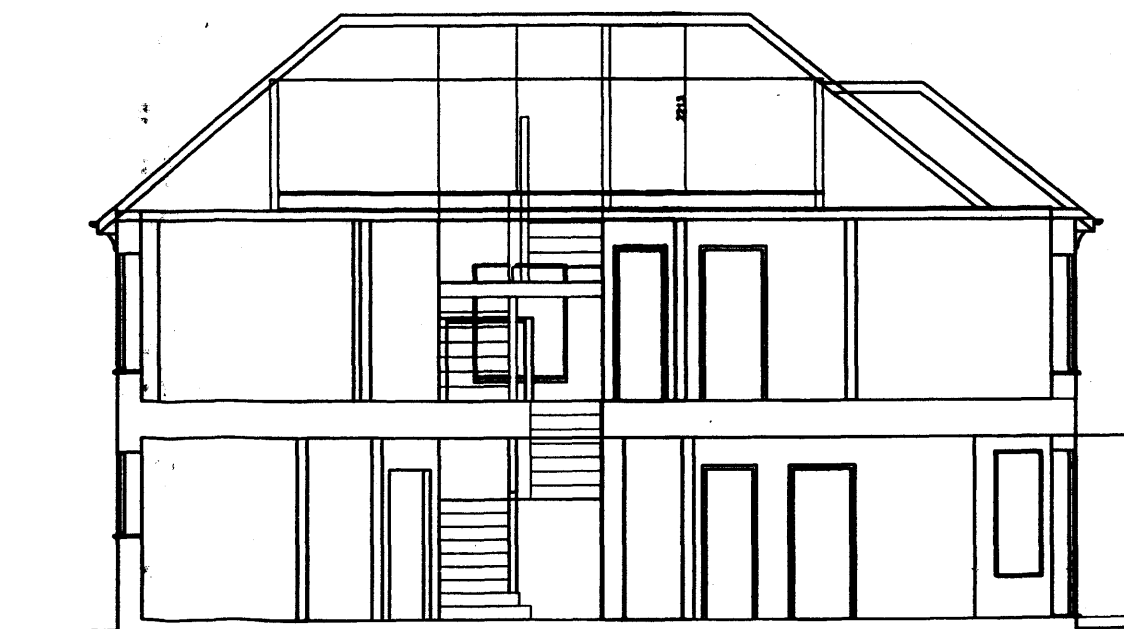

section

 

project		Proposed loft conversion: 4 Haversham Place, Highgate N6	
title		Proposed elevations and sections	
date	Nov 2012	scale	1:100@A3
CLARK DESIGNSLTD BUILDING SURVEYORS & DESIGNERS <small>70 Wilton Street, Hampstead, London N6 3HT Tel: 01223 304421</small>			
drawing number		472/3	
COPYRIGHT			