




front elevation

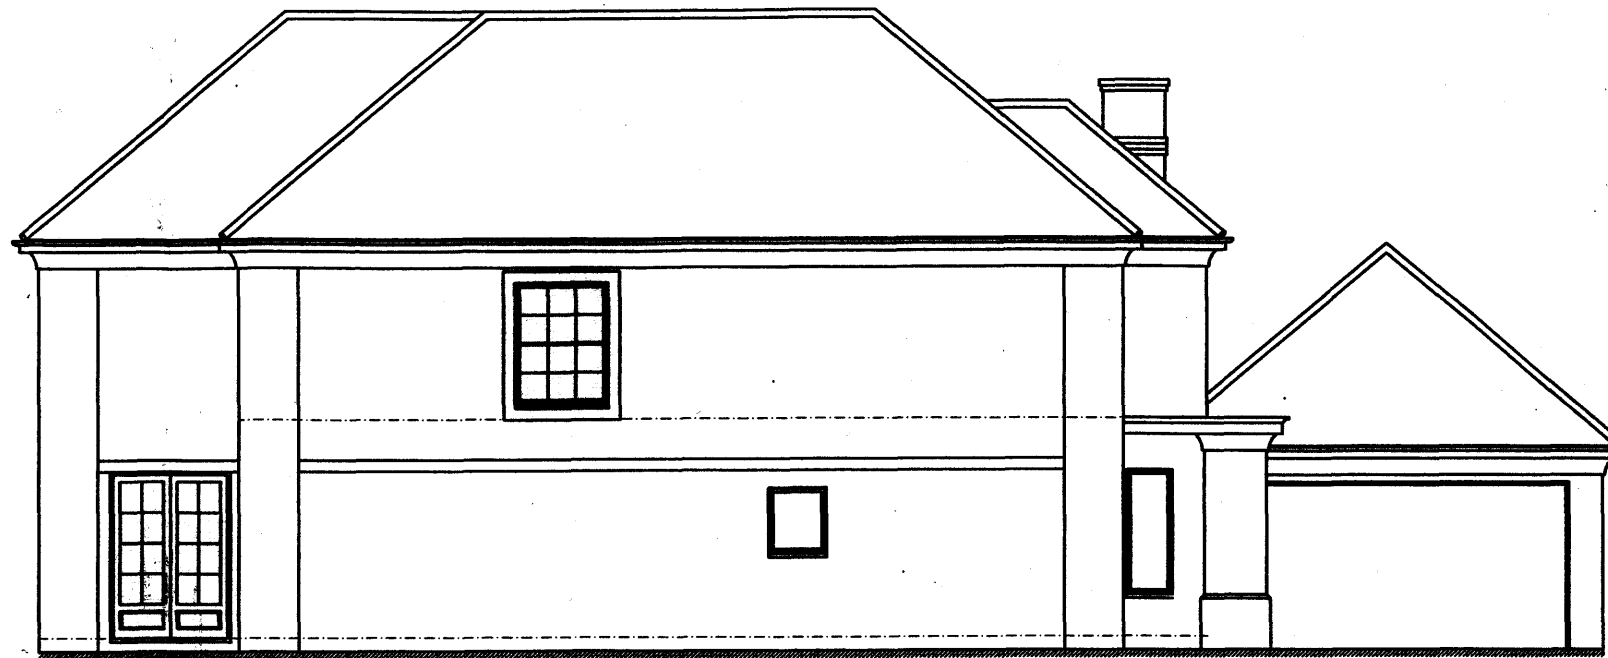

side elevation



side elevation



rear elevation



project		Proposed loft conversion: 4 Haversham Place, Highgate N6	
title		Elevations as existing	
date	Oct 2012	scale	1:100@A3
CLARK DESIGNS LTD			
BUILDING SURVEYORS & DESIGNERS			
70 Wilton Street, London, NW10 7BN Tel: 01227 744444 Fax: 01227 364211			
drawing number:		472/2	
Copyright			