

ground floor plan

Garage

Kitchen/
Diner

Dining
Room

Lounge

Utility

ST


Hall

Tv Room

WC

Study

Cup'd

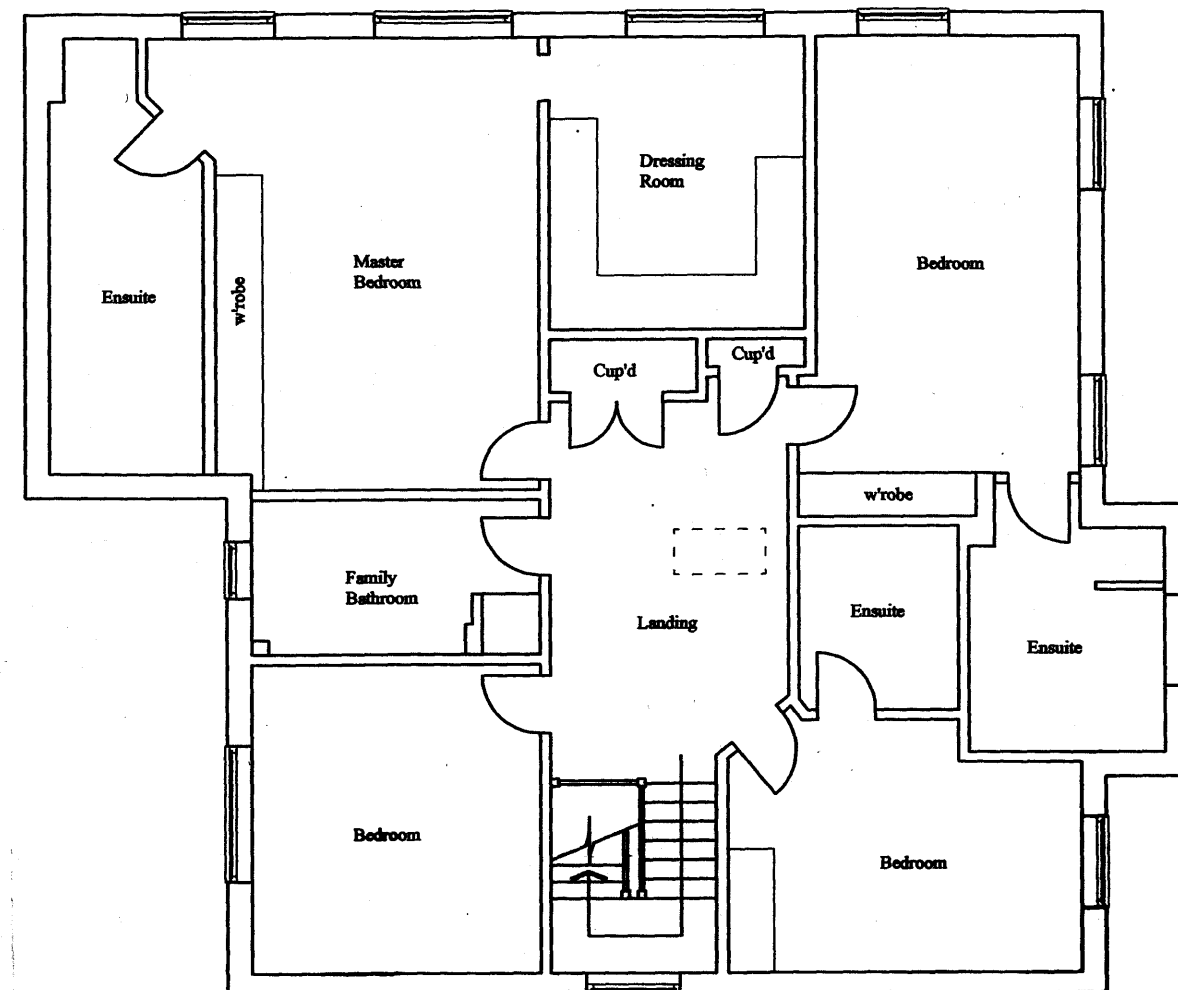

first floor plan

Ensuite

w/robe

Master
Bedroom

Dressing
Room

Bedroom

Cup'd

Cup'd

Family
Bathroom

Landing

Ensuite

Ensuite

w/robe

Bedroom

Bedroom

0 1 2 3 4
scale bar

project Proposed loft conversion: 4 Haversham Place, Highgate N6	
title Floor plans as existing	
date Oct 2012	scale 1:100@A3
CLARK DESIGNS LTD BUILDING SURVEYORS & DESIGNERS 30 William Street, Horse Bay, West Croydon Tel: 01227 743330 Fax: 01227 888871	
drawing number 472/1	