


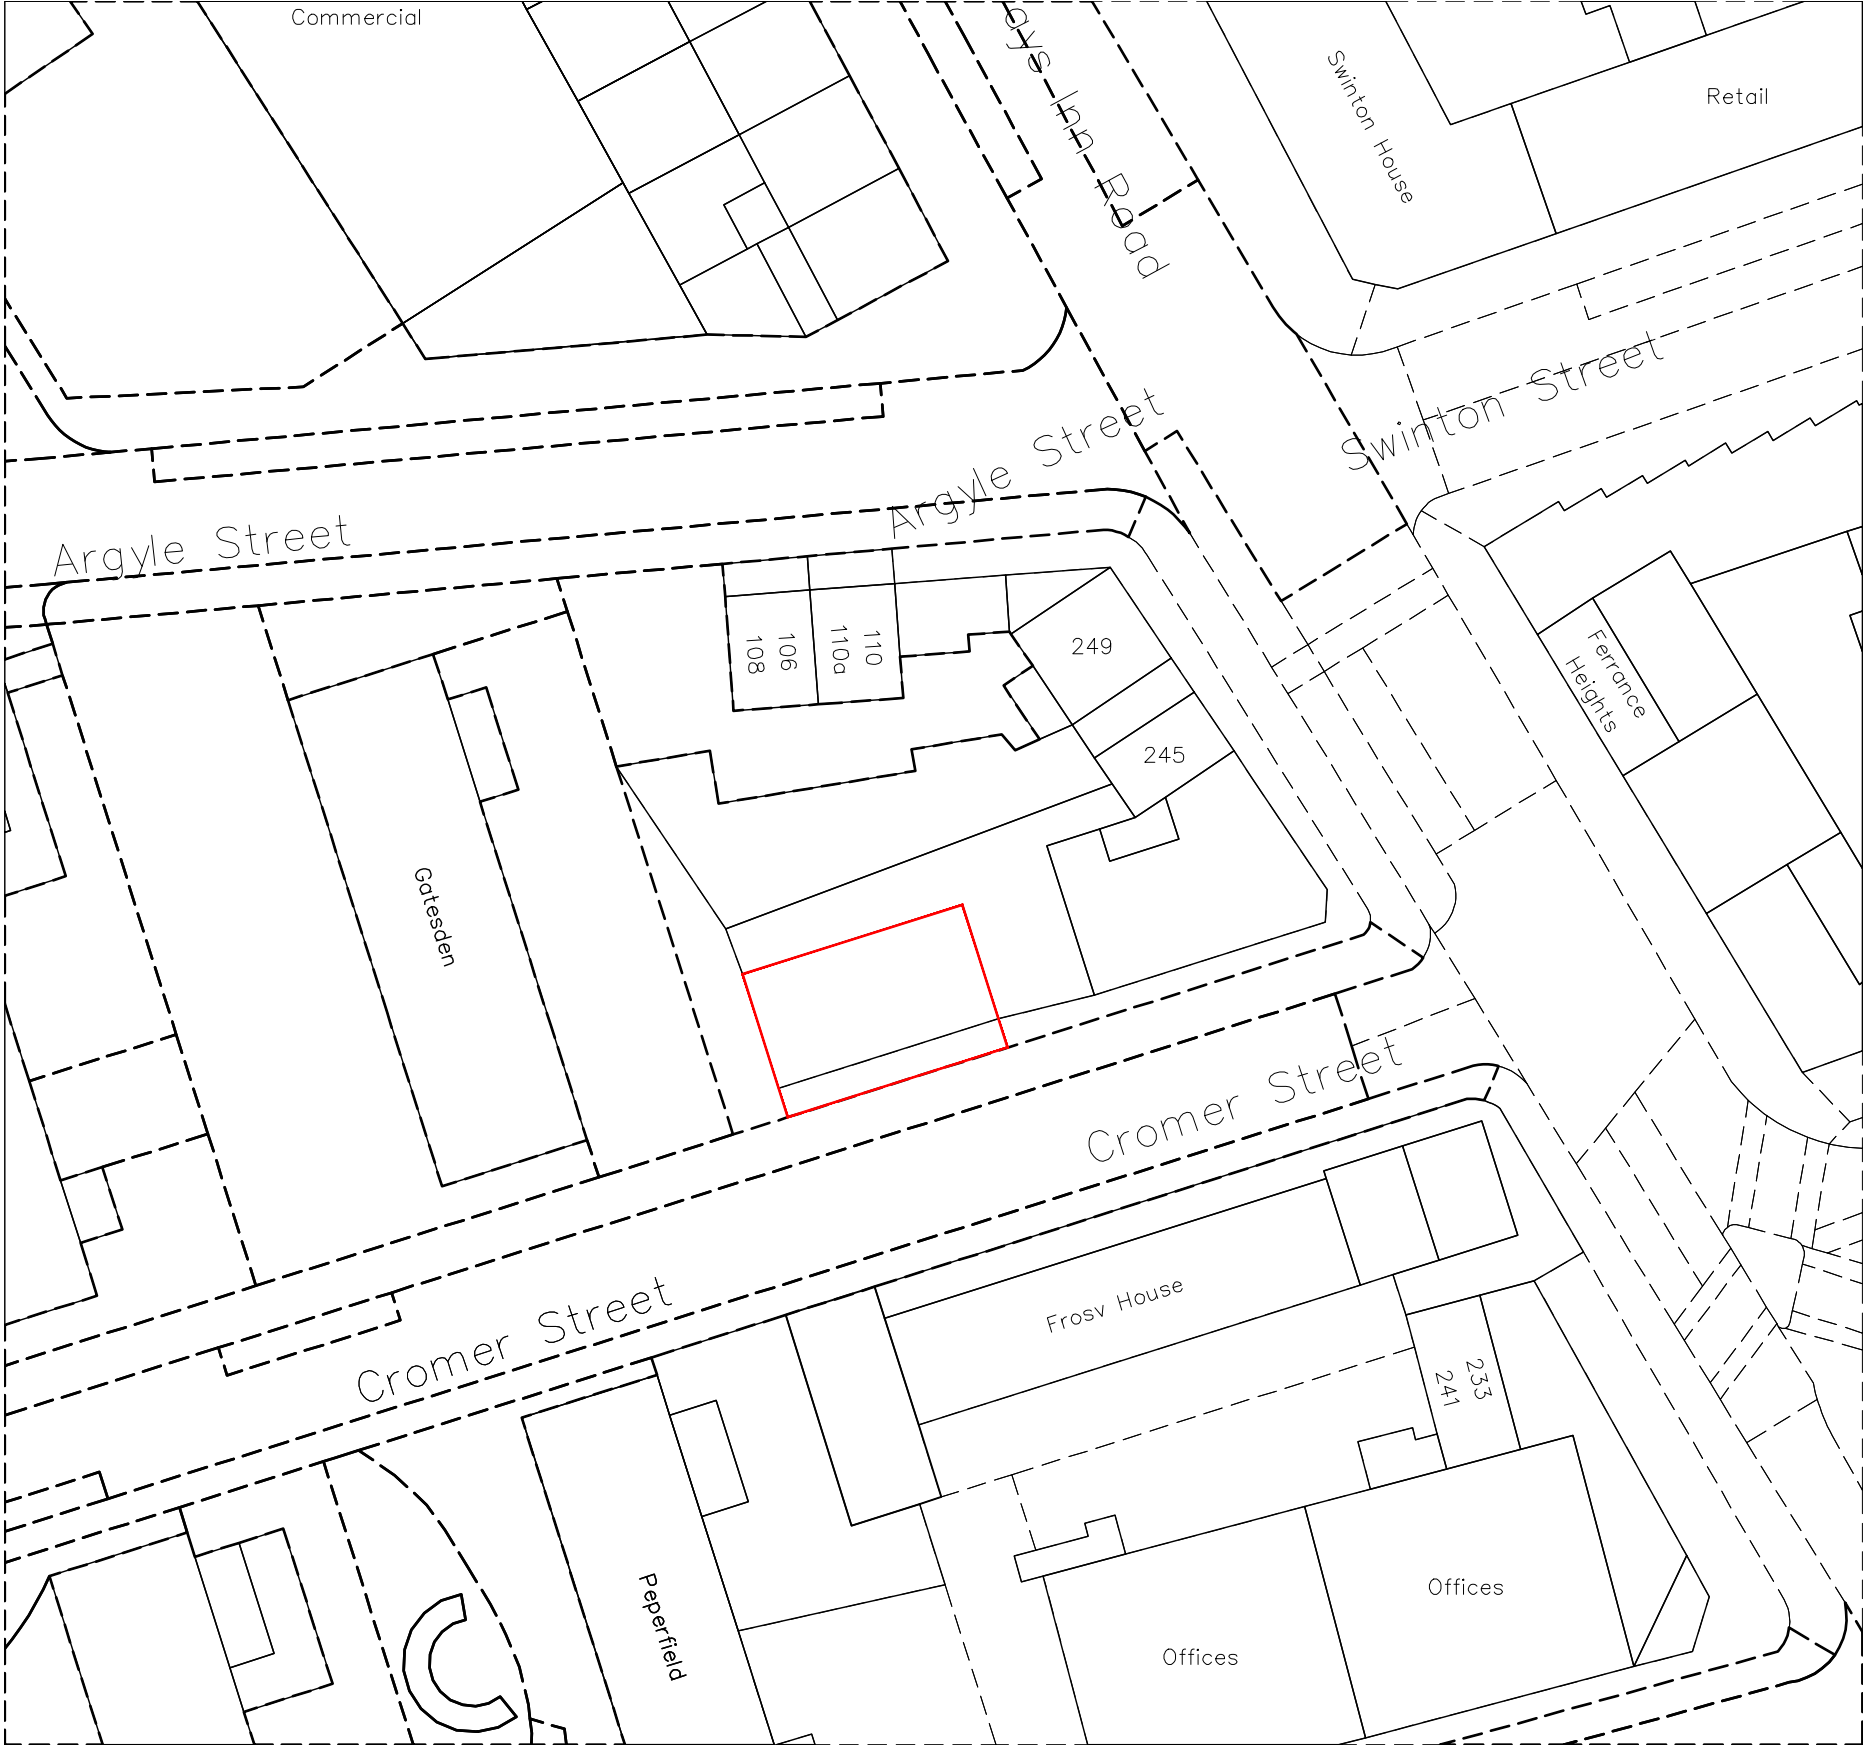

-	-	-	-
-	-	-	-
-	-	-	-
-	-	-	-
-	-	-	-
-	-	-	-
Rev	QA Check	Description	Date



COUPDEVILLE
Architects

Unit 1A
Woodstock Studios
20 Woodstock Grove
London
W12 8LE
TEL 0208 611 2880
E-MAIL info@coupdeville.net
www.coupdeville.net

□	□	□	□
□	□	□	□
□	□	□	□
■	□	□	□
□	□	□	□

		CLIENT:
DRAWN	-	
CHECKED	-	
SCALE	A3 1:500	

SITE PLAN

ADDRESS:
8-16 CROMER STREET

JOB No	DRAWING NUMBER
	EX03