


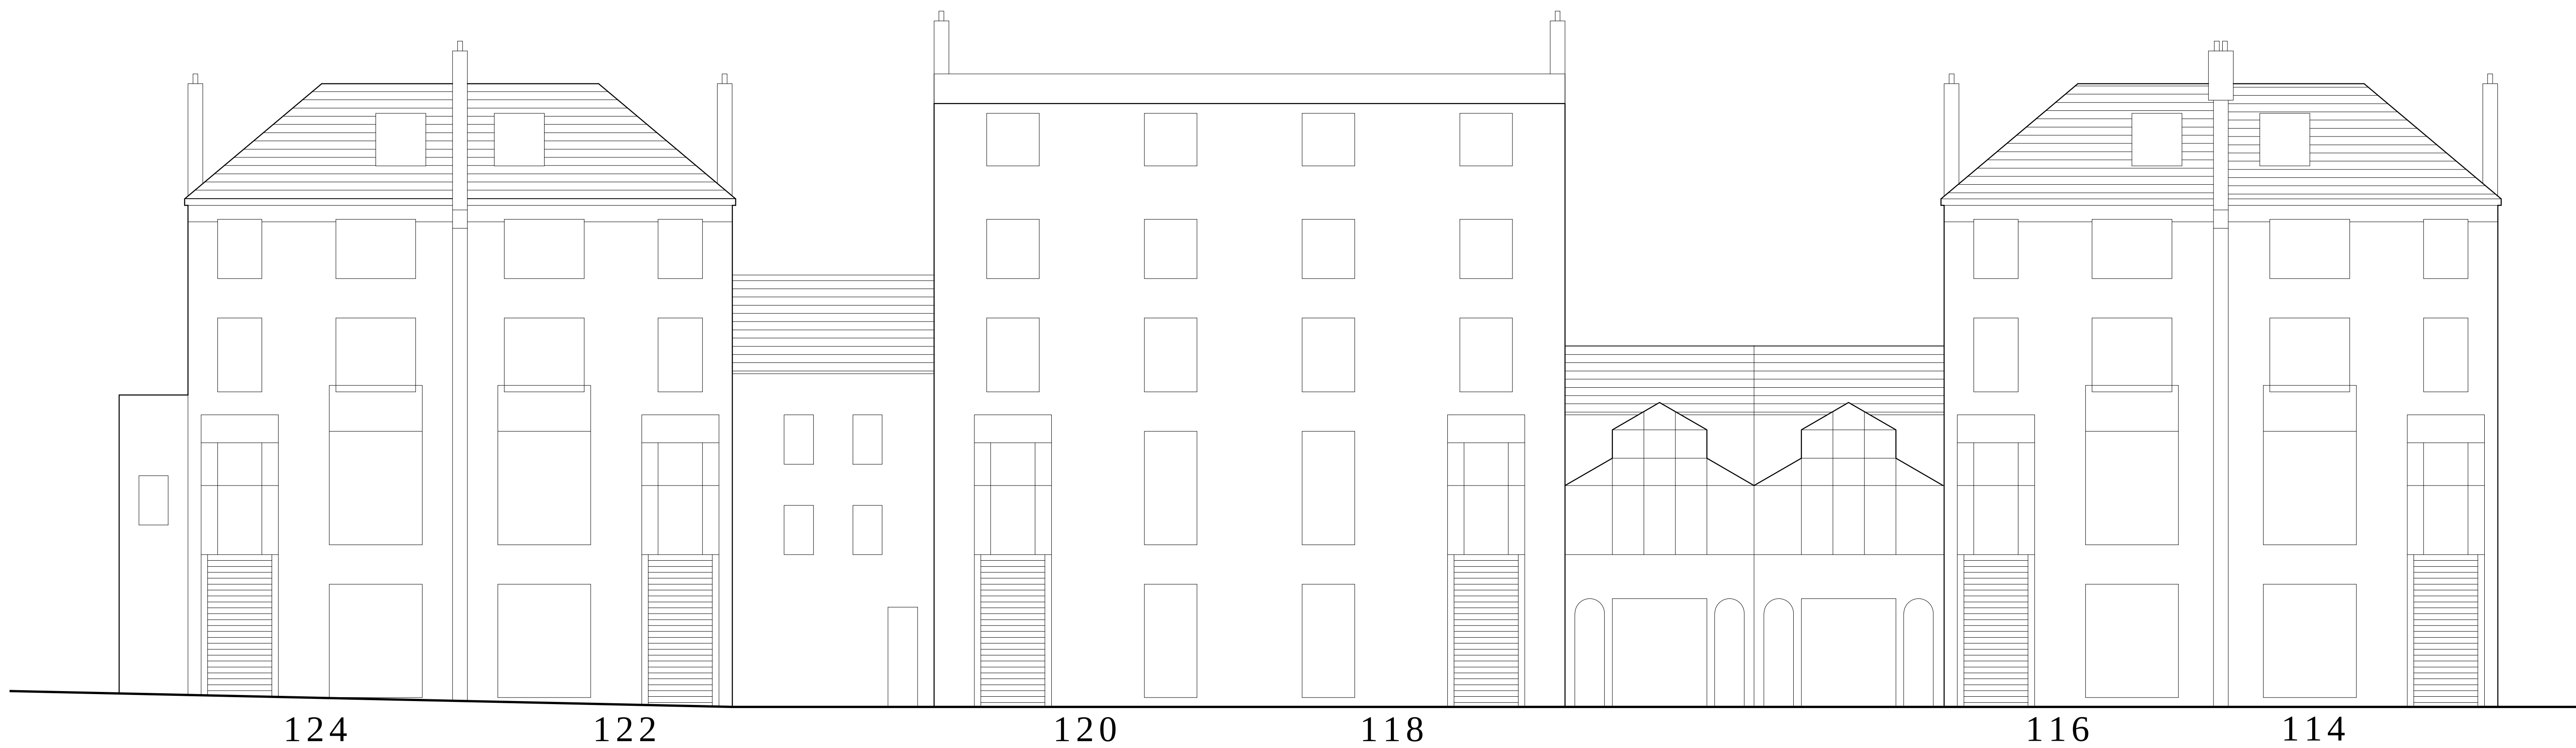

124

122

120

118

116

114

NOTES

This drawing is Copyright. Do not scale.

0

5x1M

LANE ASSOCIATES

CHARTERED ARCHITECTS

62 Somer Bark - Linton Glade - Croydon - Surrey CR9 3LW -
tel: (020) 8651 3811 fax: (020) 8651 6662
E-Mail: design@laneassociates.uk.com

Project

116 - 124 HAVERSTOCK HILL
CAMDEN LONDON
NW3 2BB/2BA/2AY

Title

EXISTING FRONT ELEVATION
(OUTLINE)

Drawn

TOL

Checked

ML

Date

Sep 2022

Scale

1:100@A1

Drawing No.

1286/000/10

Amendment