


ROOF PLAN: AS EXISTING 1:50

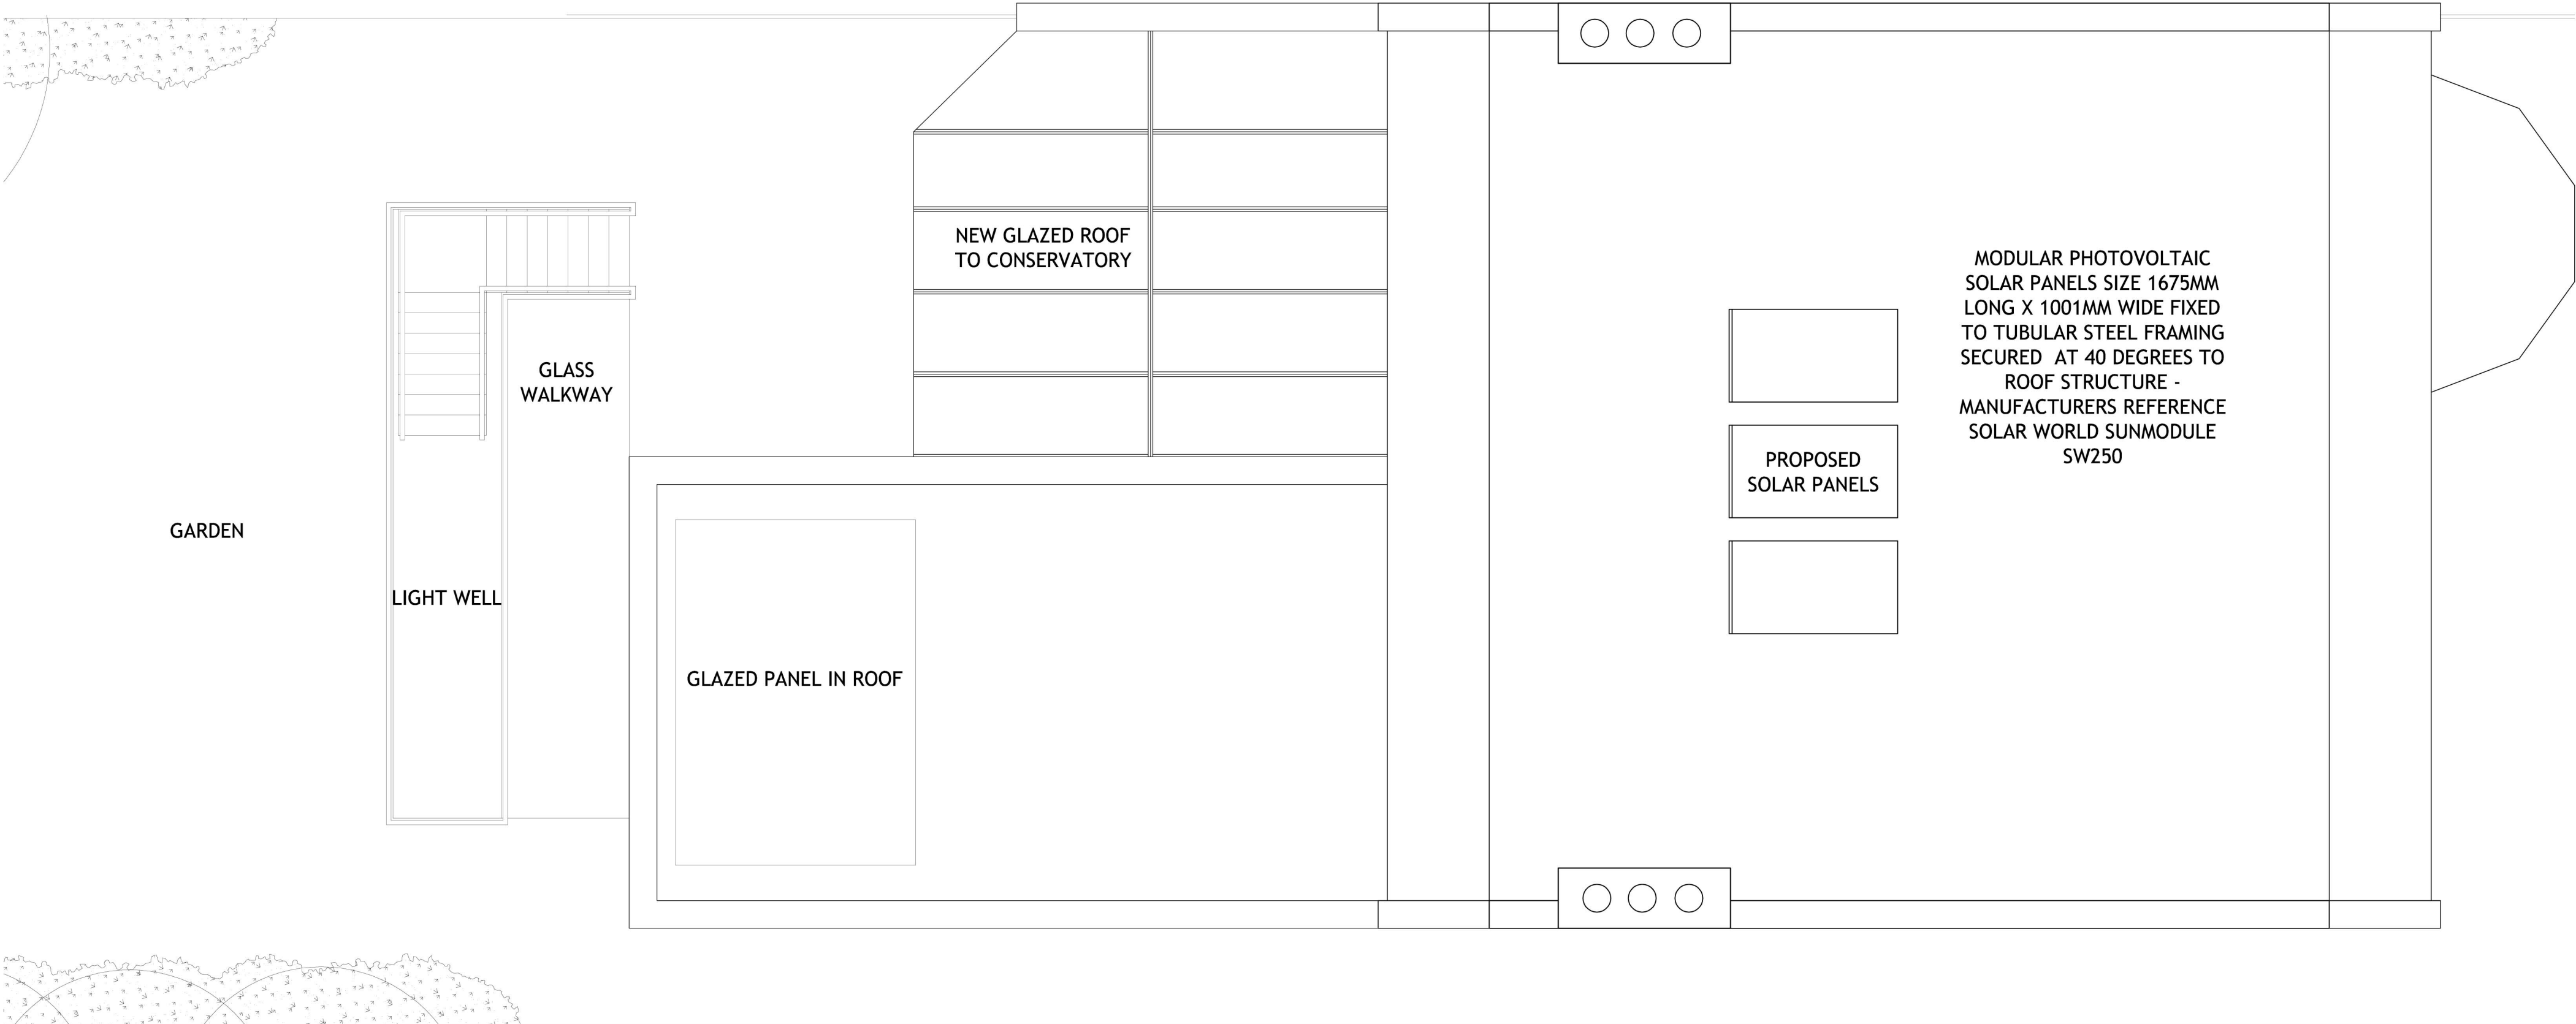

ROOF PLAN: AS PROPOSED 1:50

INTEGRATED SOLUTIONS

TUDOR LODGE • DENHAM AVENUE • DENHAM • BUCKINGHAMSHIRE • UB8 3ER  
T 01895 832 082 F 01895 835 086 E info@solutionsipex.com

Client: Mr Brian Berkery

Project: Formation of new basement & external lightwell  
29 Abdare Gardens, London NW6 3AJ

Drawing: Roof Plans: As Existing & Proposed

Compass:

Ref No. IS.729.13

Scale: 1:50 @ A1

Drawn: MH

Revisions: 3

Date: 17/12/2012