



GROUND FLOOR PLAN SHOWING DRAINAGE: AS EXISTING 1:100

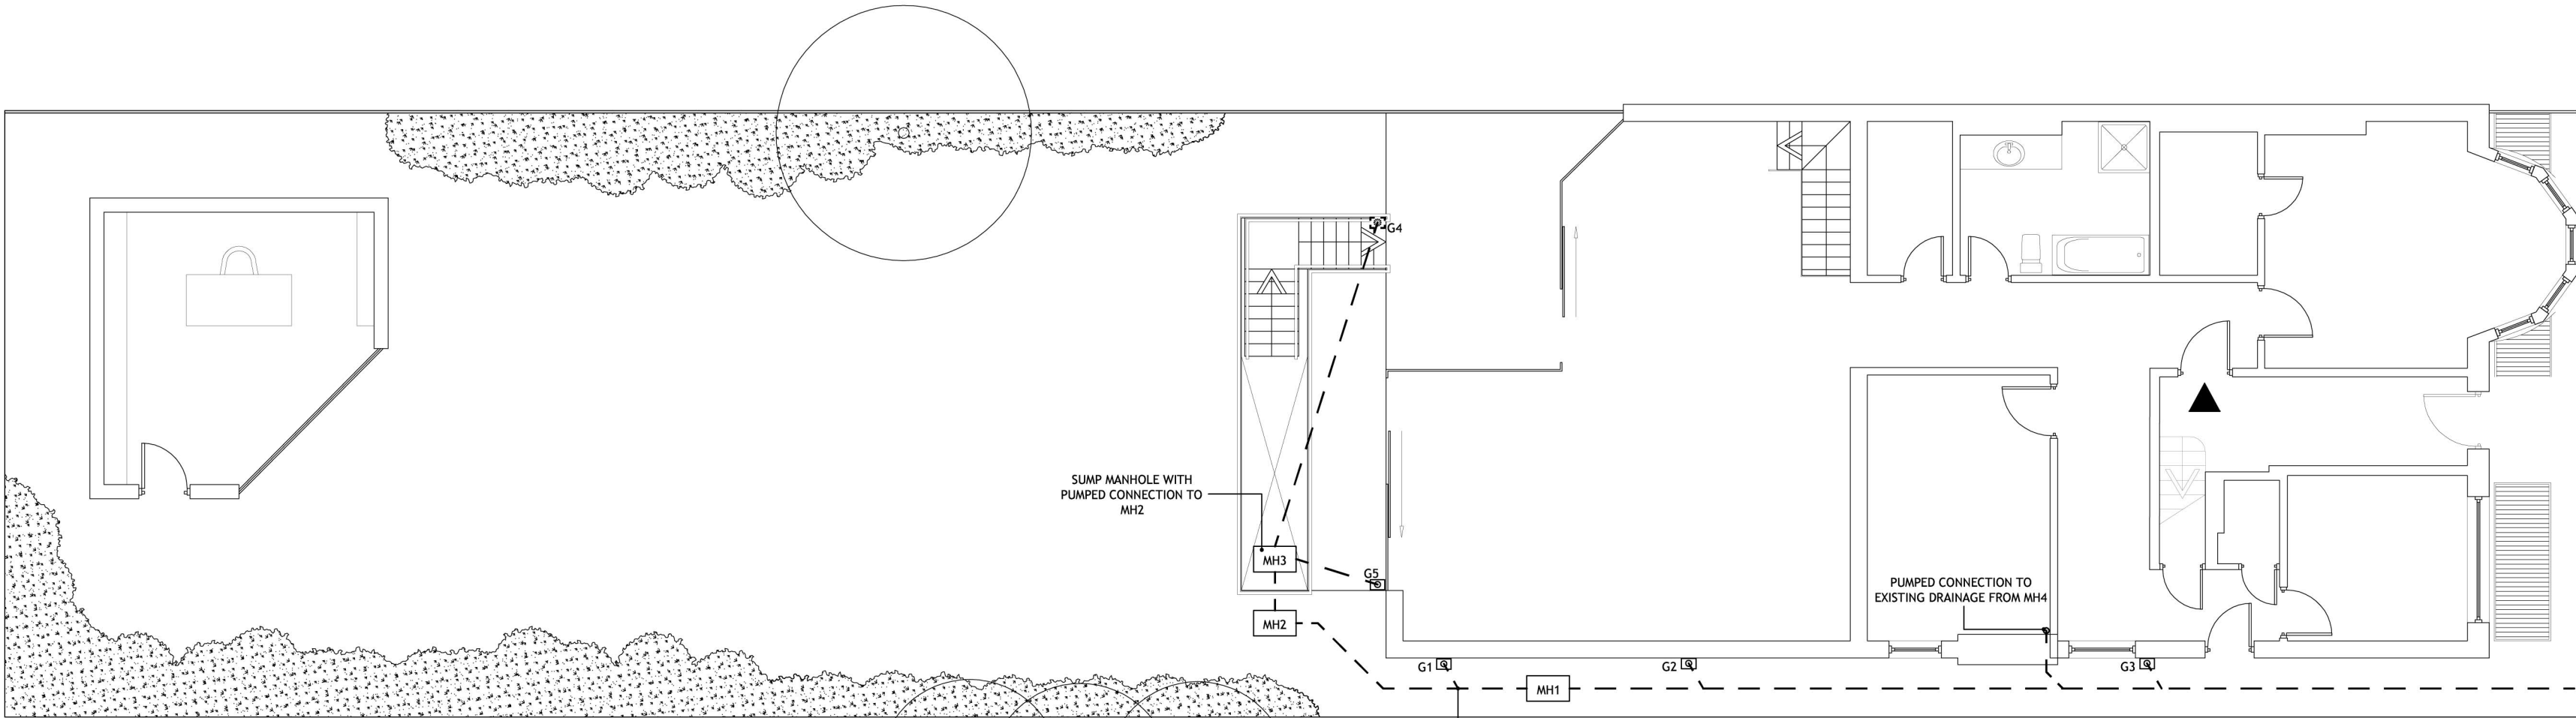

GROUND FLOOR PLAN SHOWING DRAINAGE: AS PROPOSED 1:100

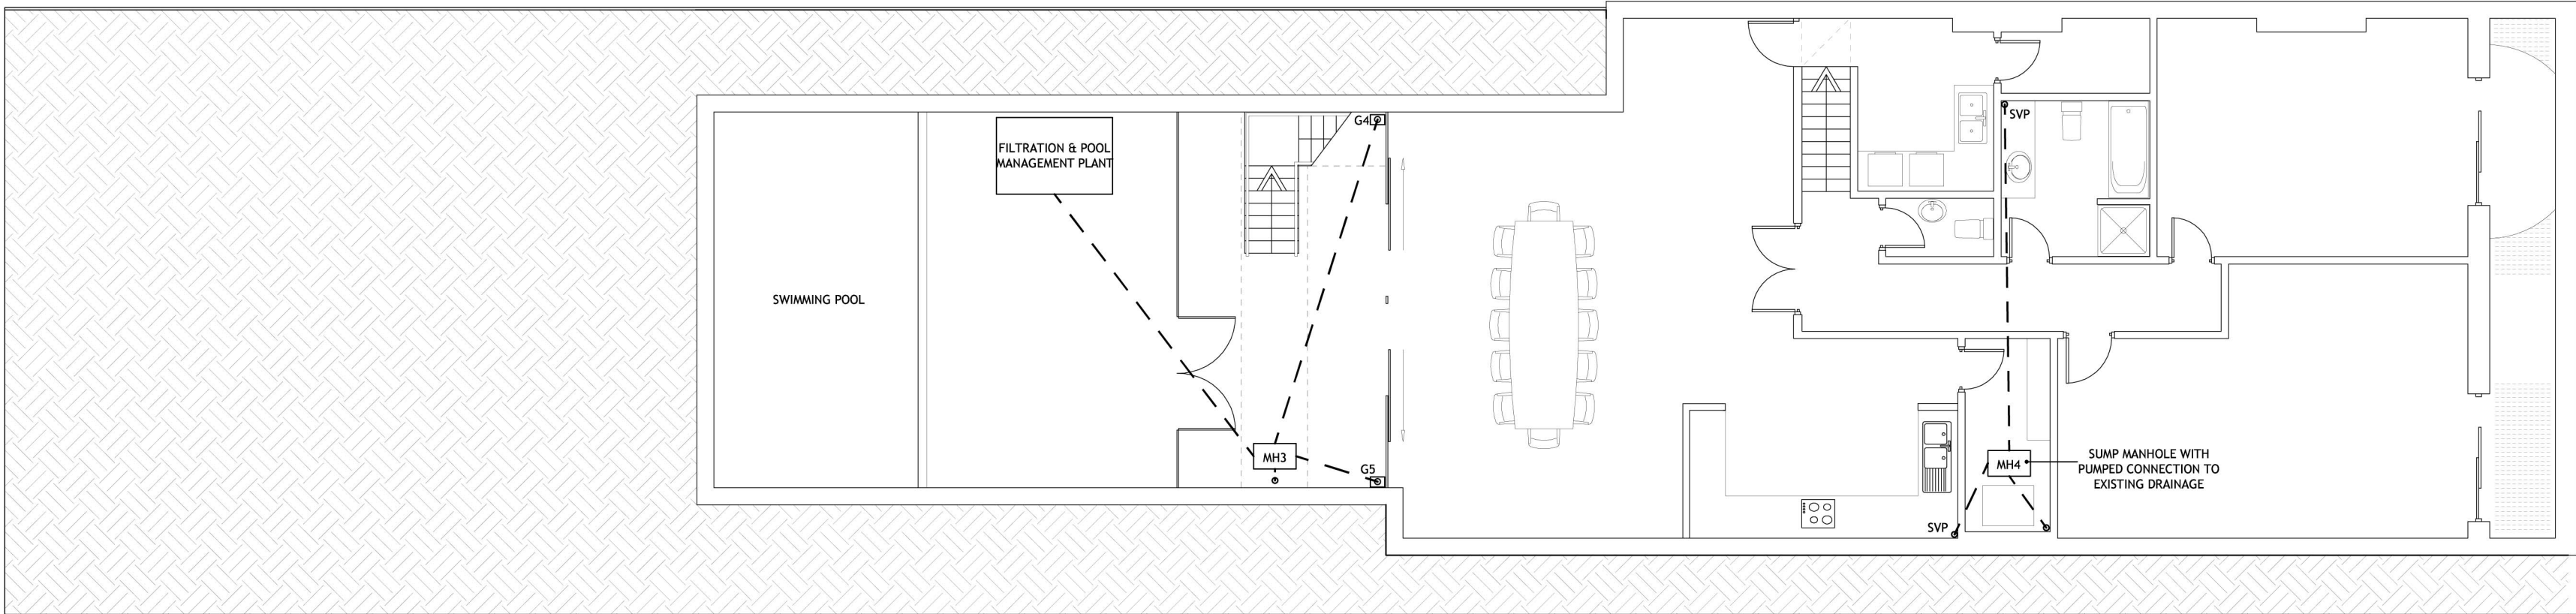

BASEMENT PLAN SHOWING DRAINAGE: AS PROPOSED 1:100

INTEGRATED SOLUTIONS

TUDOR LODGE • DENHAM AVENUE • DENHAM • BUCKINGHAMSHIRE • UB8 5ER  
T: 01895 832 082 F: 01895 835 086 E: info@integratedsolutions.co.uk

Client:

Mr Brian Berkery

Project:

Formation of new basement & external tightwell  
29 Aberdare Gardens, London NW6 3AJ

Drawing:

Drainage System: As Existing & Proposed

Compass:

↑

↙ N ↘

↓

Ref No.

IS.729.12

Scale:

1:100 @ A1

Revision:

3

Drawn:

MH

Date:

17/12/2012