
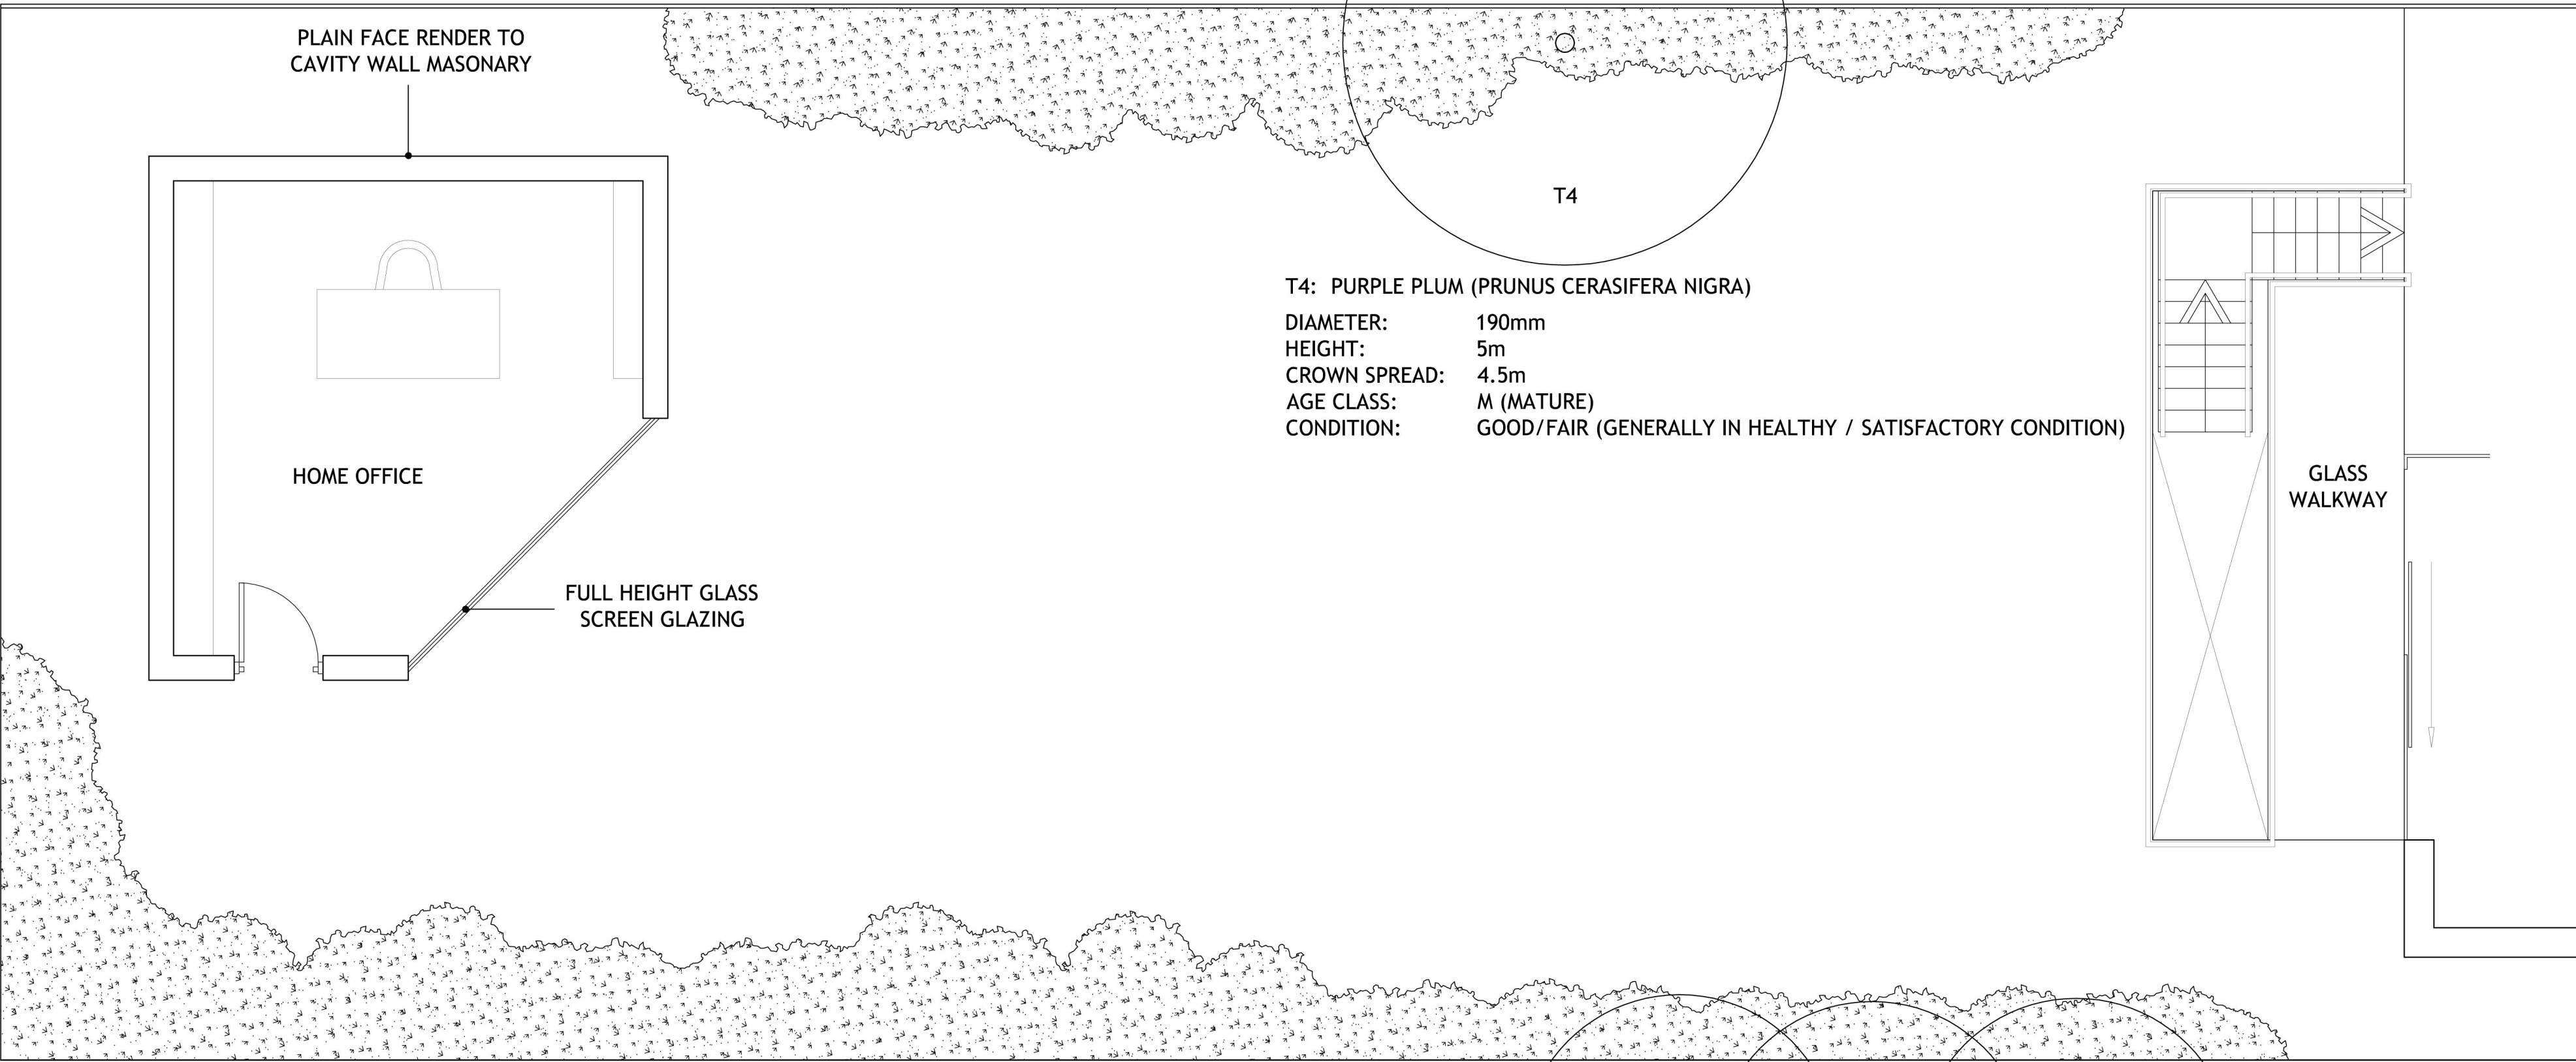


GROUND FLOOR PLAN (HOUSE): AS PROPOSED 1:50

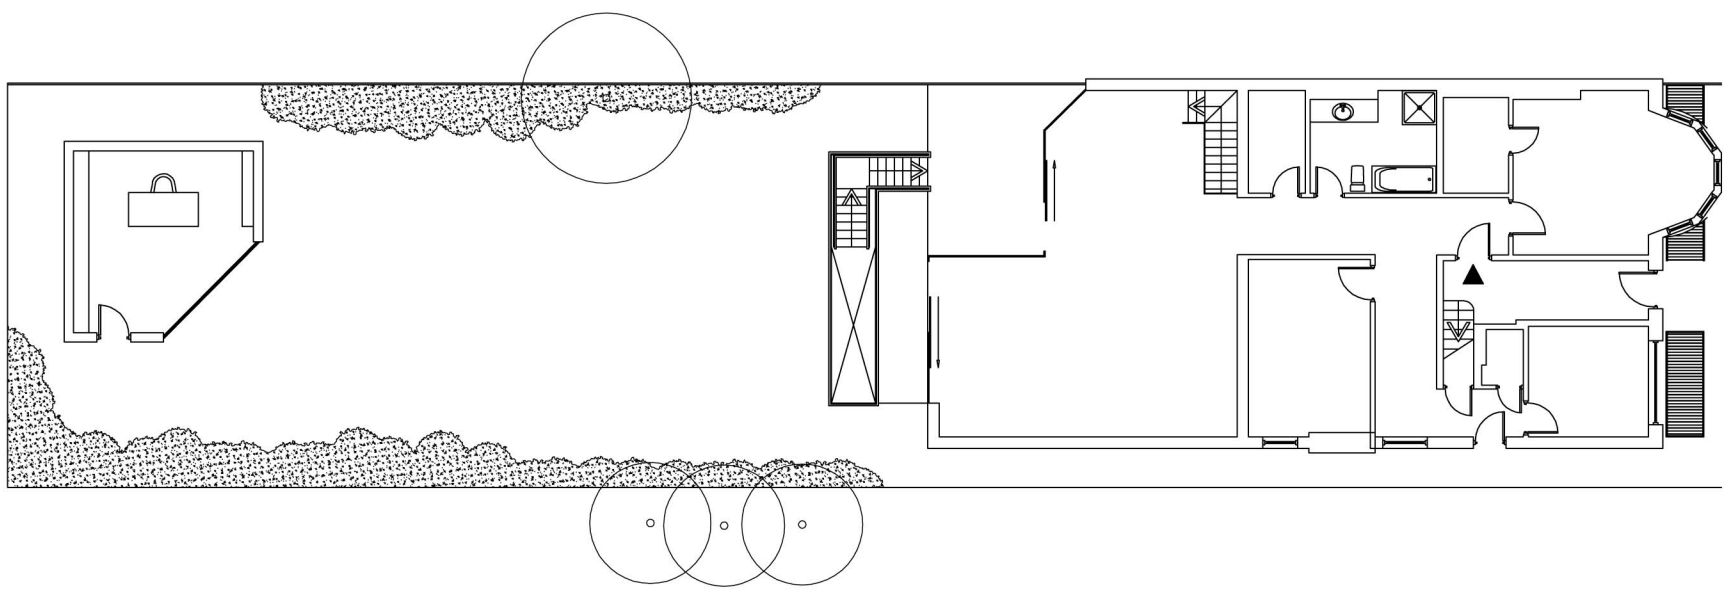

GROUND FLOOR PLAN (GARDEN) : AS PROPOSED 1:50

T4: PURPLE PLUM (PRUNUS CERASIFERA NIGRA)
DIAMETER: 190mm
HEIGHT: 5m
CROWN SPREAD: 4.5m
AGE CLASS: M (MATURE)
CONDITION: GOOD/FAIR (GENERALLY IN HEALTHY / SATISFACTORY CONDITION)

T1, T2, T3: CUPRESSUS LEYLANDII
DIAMETER: 180mm
HEIGHT: 6m
CROWN SPREAD: 3.2m
AGE CLASS: M (MATURE)
CONDITION: GOOD/FAIR (HEALTHY / SATISFACTORY CONDITION)

INTEGRATED SOLUTIONS			
TUDOR LODGE • DENHAM AVENUE • DENHAM • BUCKINGHAMSHIRE • UB8 3ER T: 01895 832 082 F: 01895 835 666 E: info@integratedsolutions.co.uk			
Client: Mr Brian Berkery			
Project: Formation of new basement & external lightwell 29 Aberdare Gardens, London NW6 3AJ			
Drawing: Ground Floor/Garden Plan: As Proposed			
Compass:		Ref No.: IS.729.06	
Scale: 1:50 @ A1		Revision: 3	
Drawn: MH		Date: 17/12/2012	