




WEST ELEVATION (HOUSE): AS PROPOSED

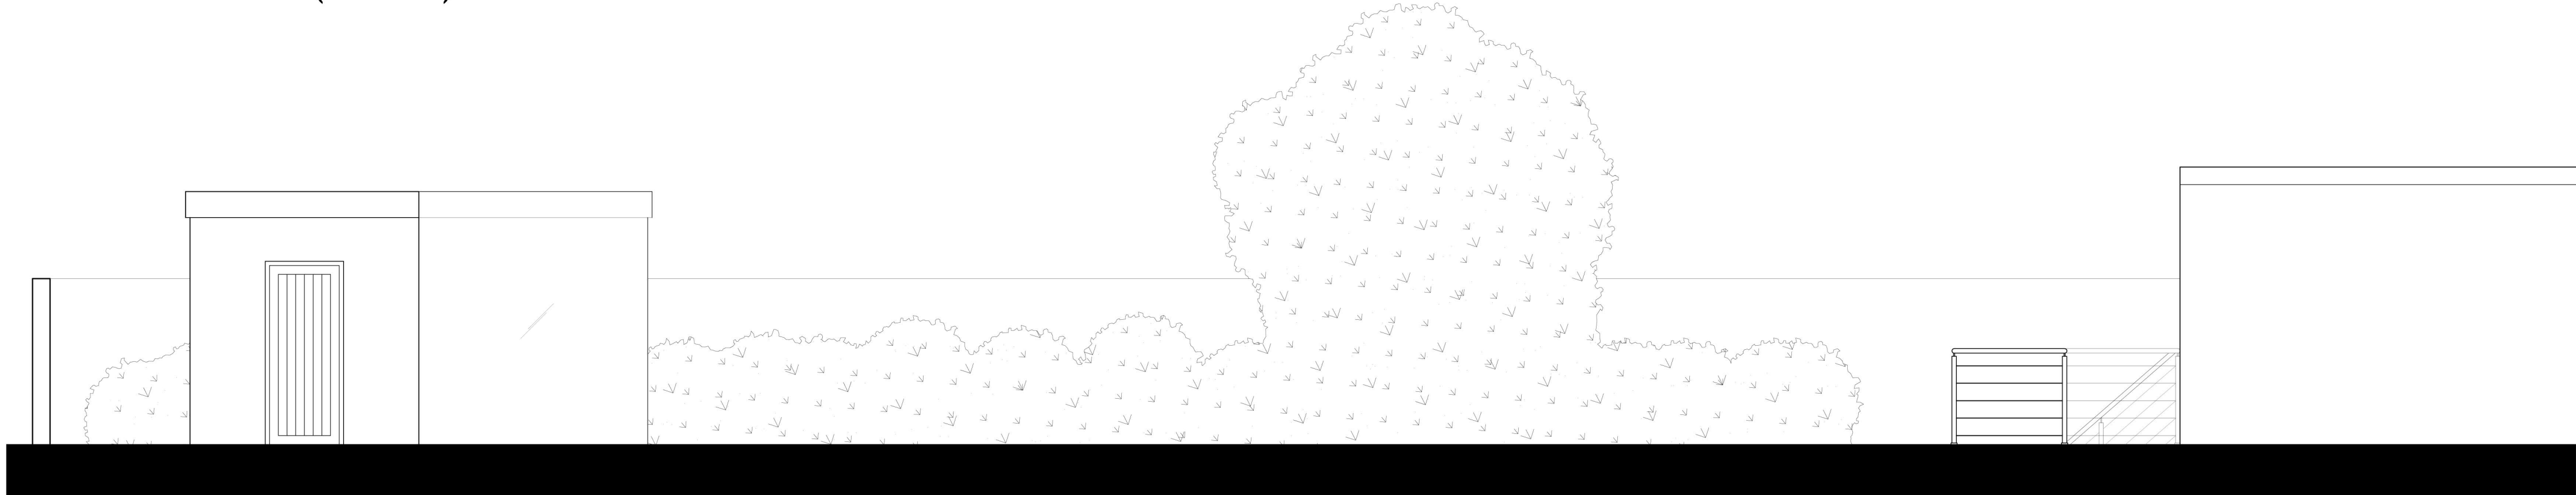

WEST ELEVATION (GARDEN / HOME OFFICE): AS PROPOSED

<b>INTEGRATED SOLUTIONS</b>			
TUDOR LODGE • DENHAM AVENUE • DENHAM • BUCKINGHAMSHIRE • UBB BEE T: 01895 832 032 F: 01895 835 666 E: info@integratedsol.com			
Client: Mr Brian Berkery			
Project: Formation of new basement & external lightwell 29 Aberdare Gardens, London NW6 3AJ			
Drawing: West Elevations: As Proposed			
Compass: 	Ref No. IS.729.04		
	Scale: 1:50 1:100 @ A1	Revision: 3	
	Drawn: MH	Date: 17/12/2012	