


WEST ELEVATION (HOUSE): AS EXISTING 1:50

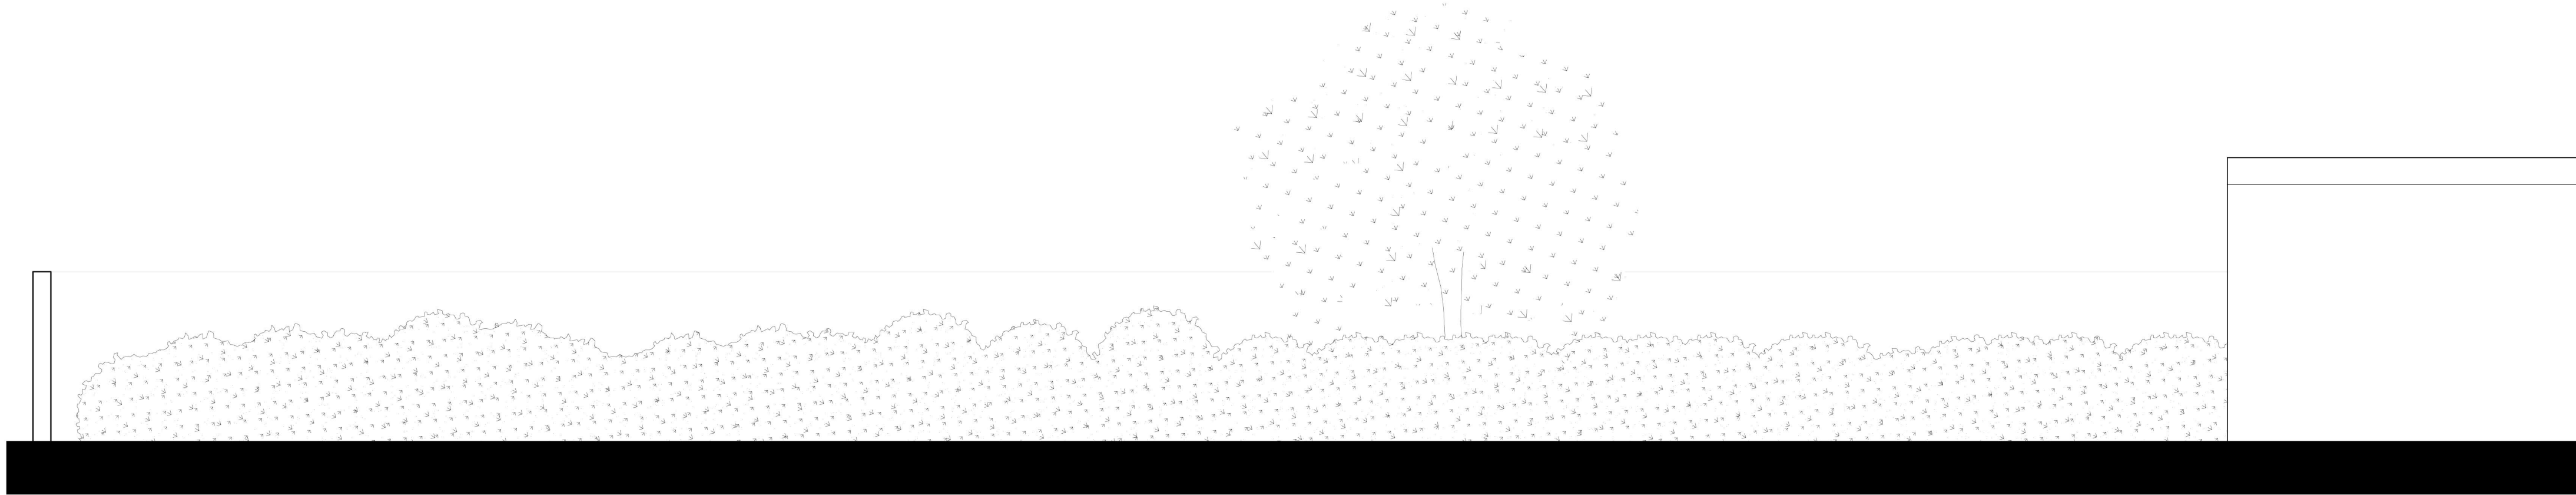

WEST ELEVATION (GARDEN): AS EXISTING 1:50

INTEGRATED SOLUTIONS

TUDOR LODGE • DENHAM AVENUE • DENHAM • BUCKINGHAMSHIRE • UB8 3ER  
T 01895 8382 082 F 01895 835 699 E [info@integratedsolutions.co.uk](mailto:info@integratedsolutions.co.uk)

Client:

Mr Brian Berkery

Project:

Formation of new basement & external lightwell  
29 Aberdare Gardens, London NW6 3AJ

Drawing:

West Elevations: As Existing

Compass:

1:50  
1:100

N

Ref No:

IS.729.03

Scale:

1:50  
1:100 @ A1

Revision:

3

Drawn:

MH

Date:

17/12/2012