


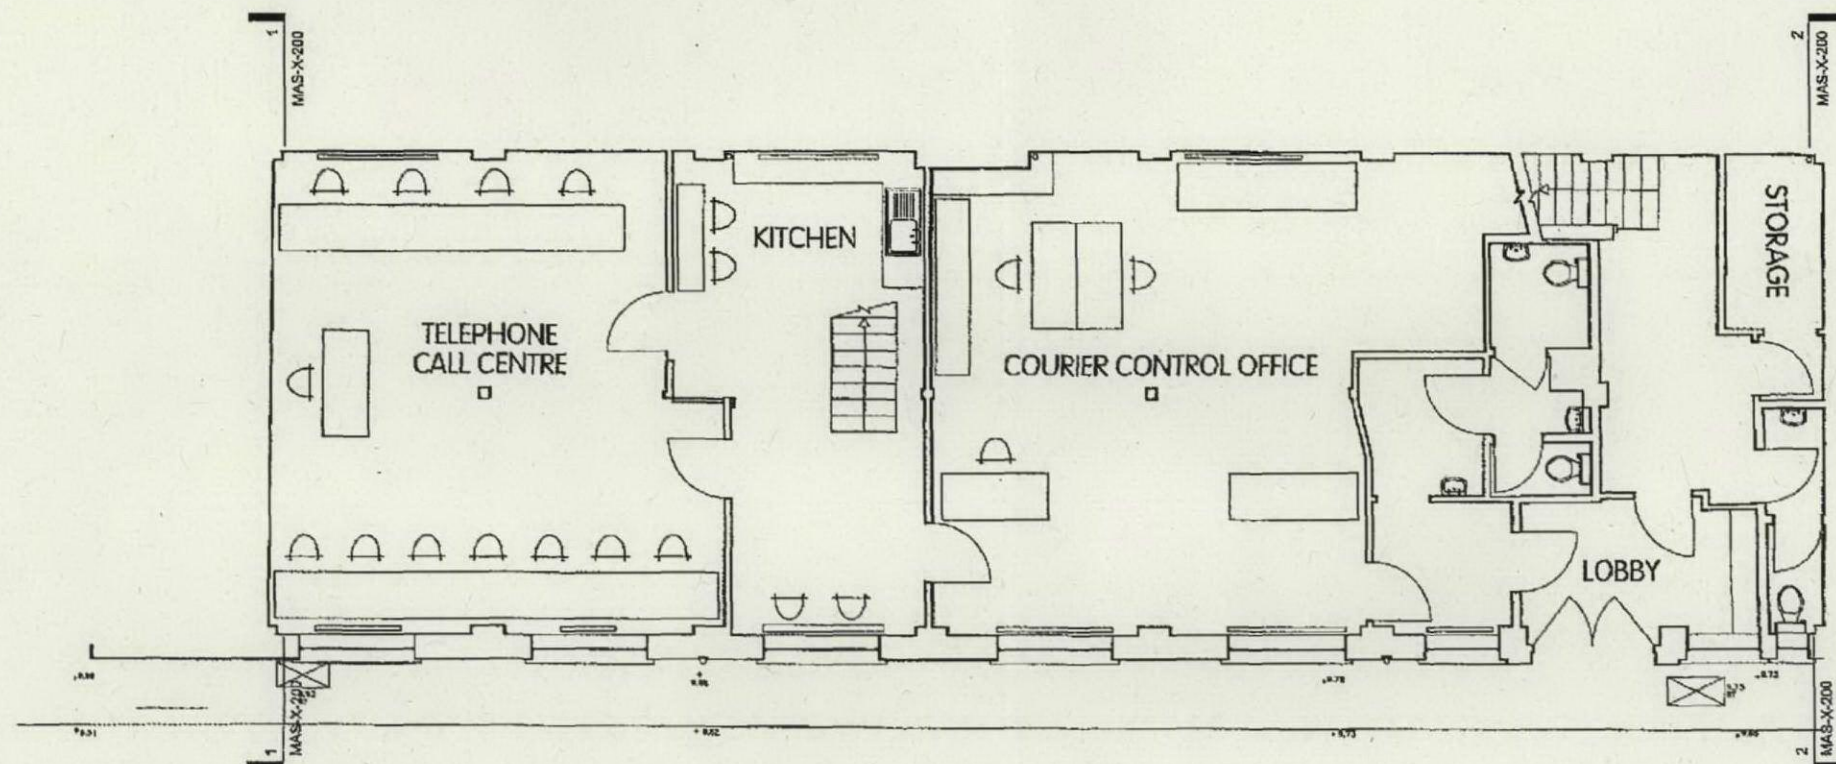

RECEIVED
02 JAN 2013

general notes THIS DRAWING IS THE PROPERTY OF STUDIO MARK RUTHVEN. THIS DRAWING MUST BE USED IN CONJUNCTION WITH THE ORIGINATING AGREEMENT, SPECIFICATION AND ALL OTHER RELEVANT DOCUMENTATION AND DRAWINGS. STUDIO MARK RUTHVEN ACCEPTS NO LIABILITY FOR ANY LOSSES, LOSS OR DAMAGE OF WHATEVER NATURE AND HOWEVER ARISING FROM ANY VARIATION MADE TO THIS DRAWING OR THE EXECUTION OF THE WORK TO WHICH IT RELATES WHICH HAS NOT BEEN REFERRED TO THEM AND THEIR APPROVAL OF THE SAME. FOR THE PURPOSES OF CONSTRUCTION DO NOT SCALE FROM THIS DRAWING OR THE COMPUTER DIGITAL DATA. ONLY DIMENSIONS SHOWN ARE TO BE USED. IF IN DOUBT ASK.	notes N	project name 13 MANDELA STREET LONDON NW1 0DU	drawing title PROPOSED GROUND FLOOR PLAN	StudioMarkRuthven architecture 92 Prince of Wales Road Kensington London W8 5NE T 020 7 485 0050 F 020 7 485 0050
purpose of issue APPLICATION		A NOTES DDMMYYTSNRMR rev notes date by checked scale 1:100 @ A3 date 14.06.12 * do not scale from this drawing. * check all dimensions on site.	drawn by checked	project ref. drawing no. revision MAS MAS-X-1