




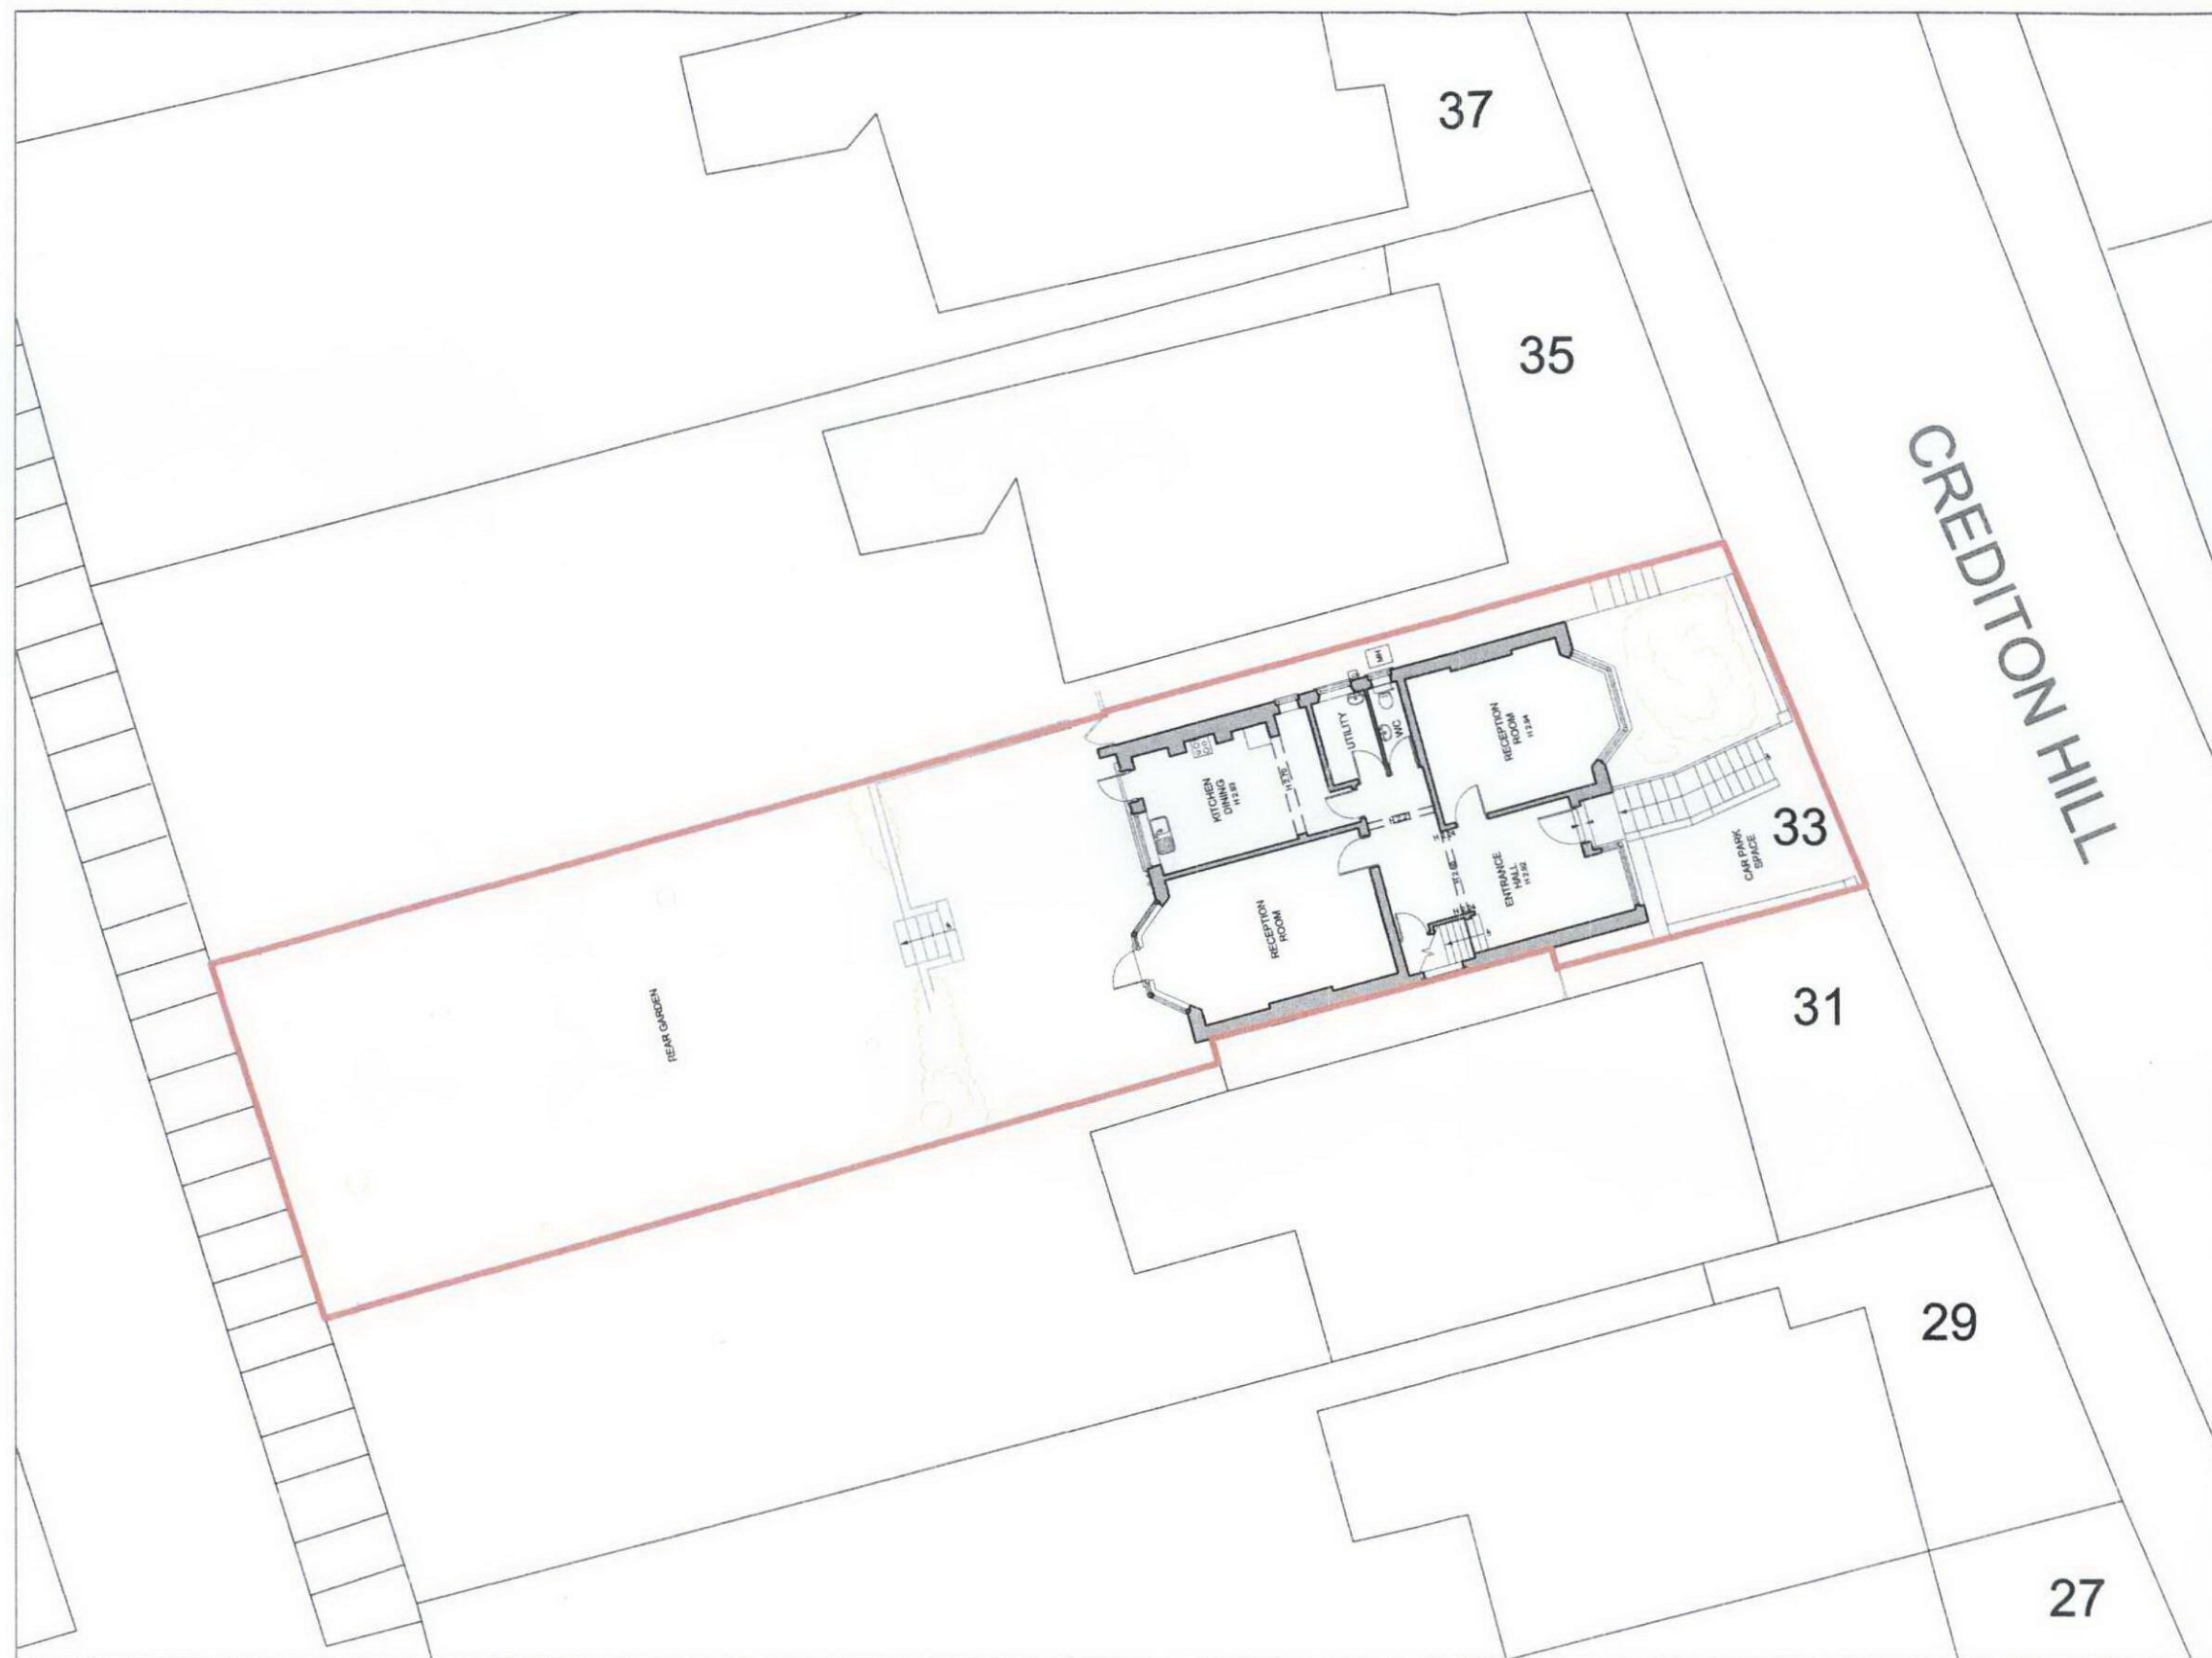

SITE PLAN 1:200

 

LOCATION PLAN 1:1250

 

© COPYRIGHT ADRIAN SALT AND PANG LTD

APPLICANT
MR AND MRS WILLUSEN

PROJECT
33 CREDITON HILL, WEST HAMSTEAD
LONDON NW6 1HS

Drawing Title
SITE AND LOCATION PLAN

Planning Drawing Number Fig 1	Revision 2
Scale 1:200 and 1:1250@A3	Date November 2012

AS
ADRIAN SALT AND PANG LIMITED
DEVELOPMENT PLANNING CONSULTANTS
13A LANARK ROAD LONDON W9 1DD UK
T +44 (0)20 7286 7411 F +44 (0)20 7286 7416
E-mail: asapp@globalnet.co.uk