
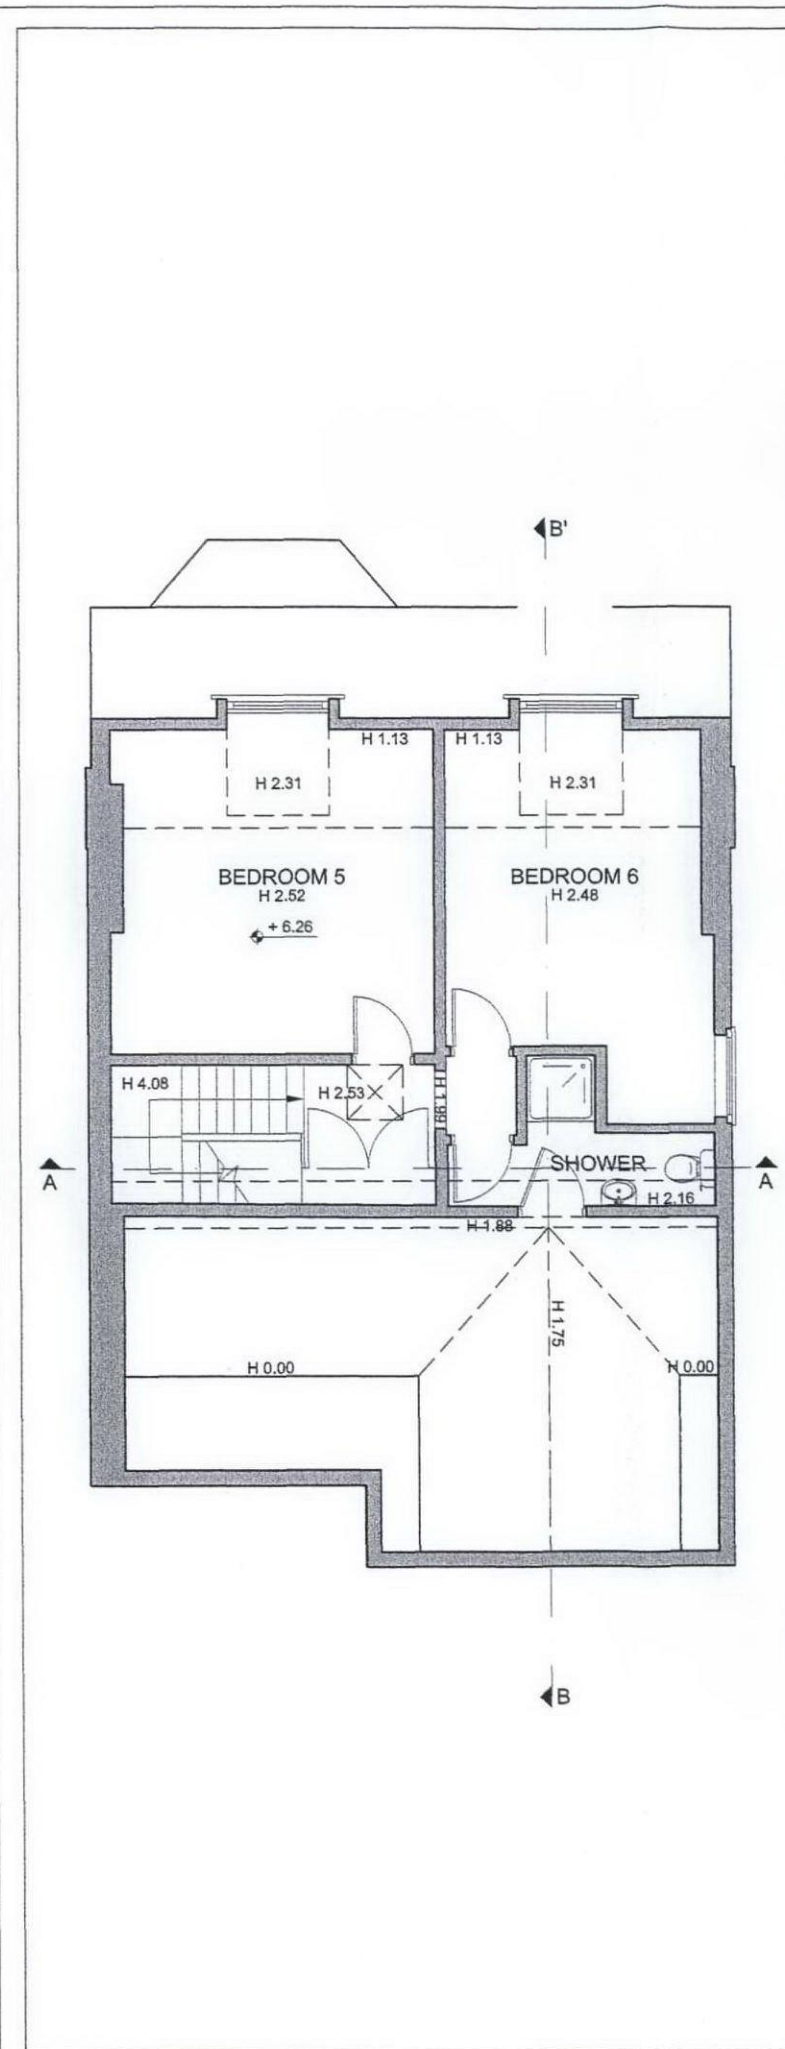
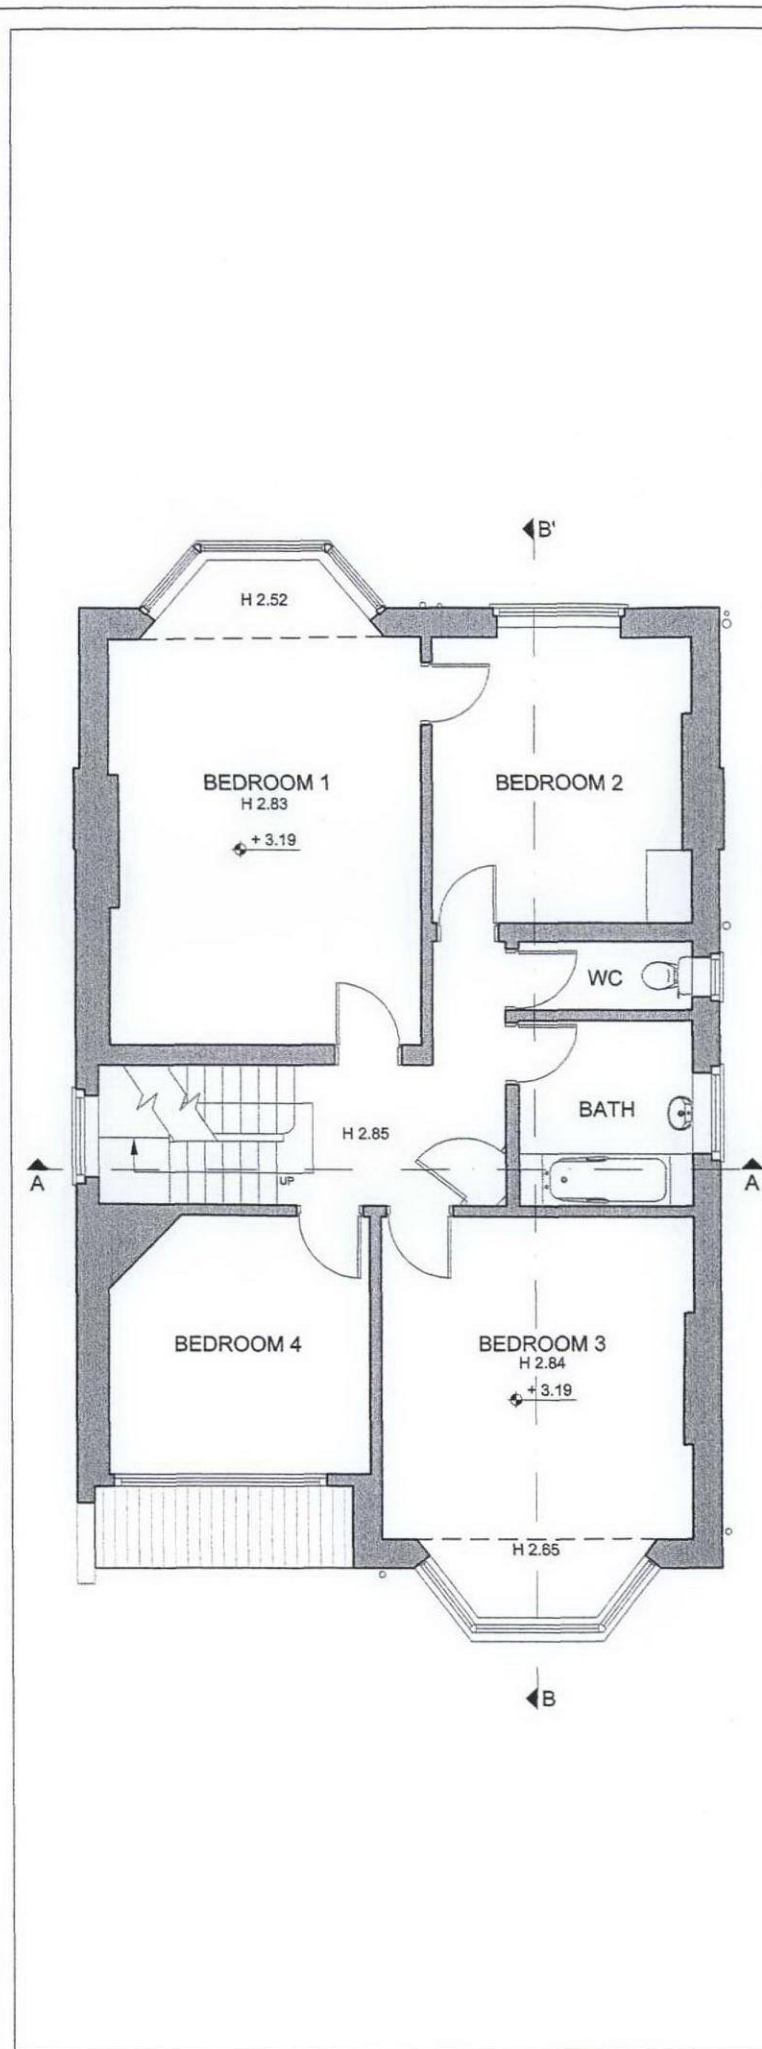


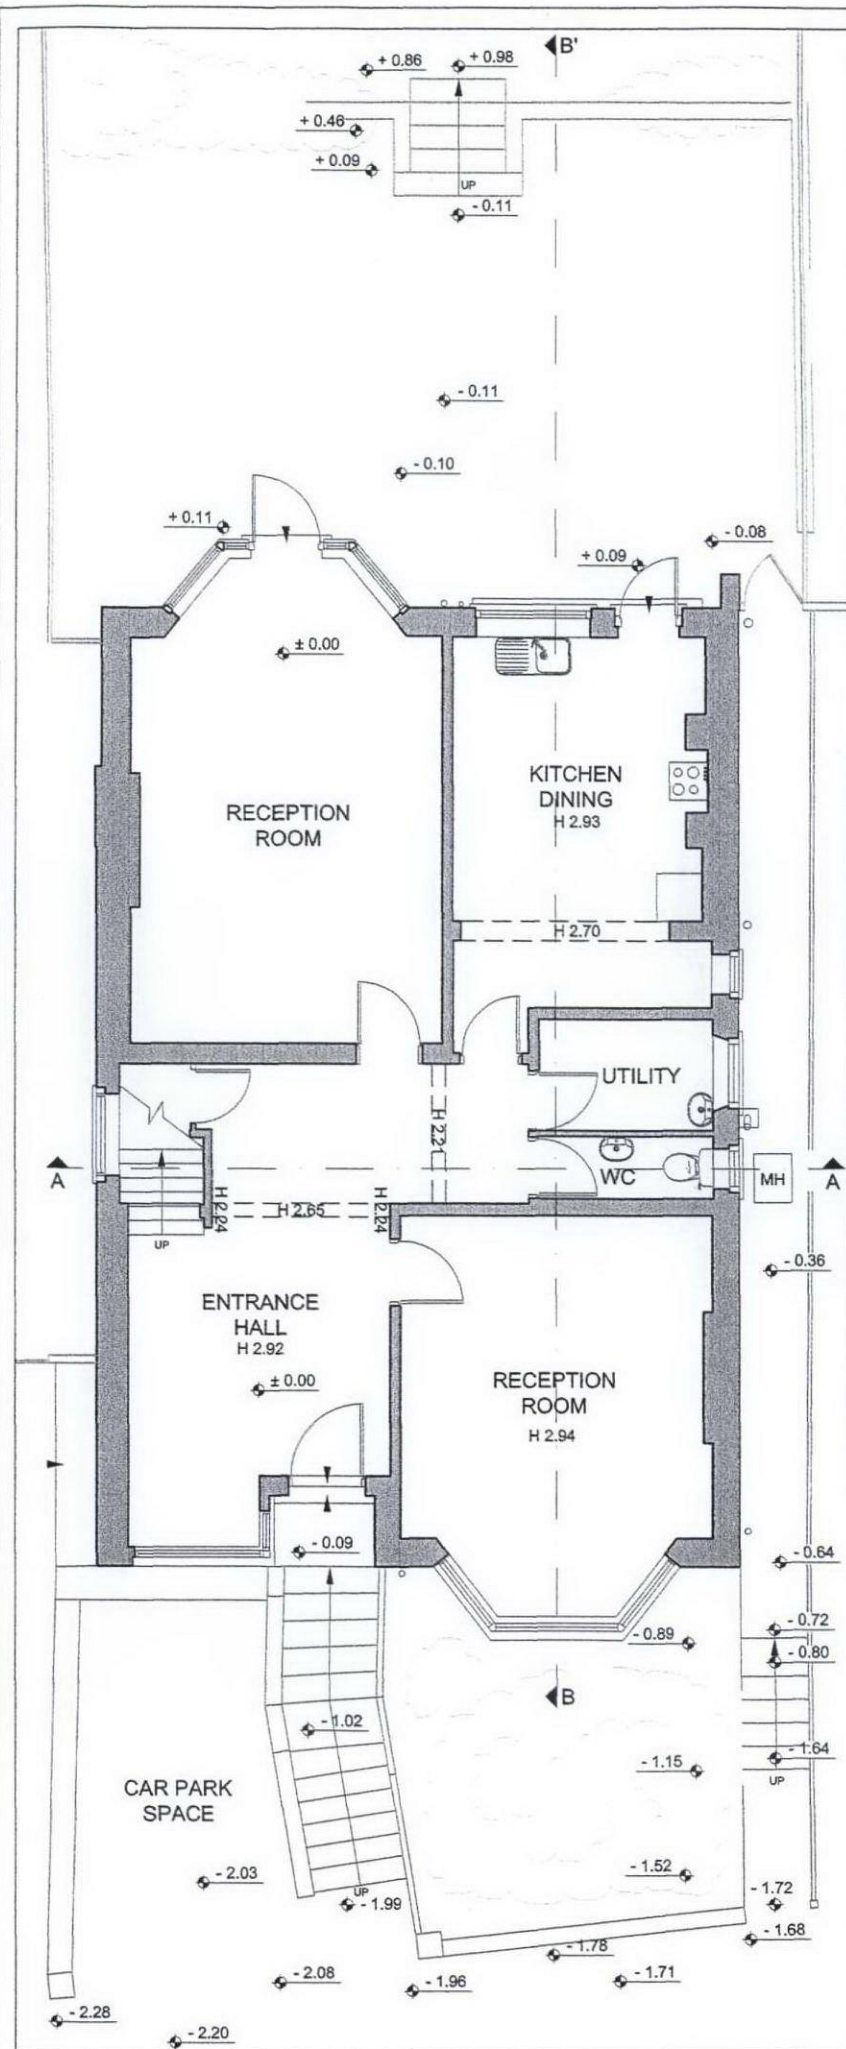

© COPYRIGHT ADRIAN SALT AND PANG LTD

APPLICANT
MR AND MRS WILLUSEN

PROJECT
33 CREDITON HILL, WEST HAMSTEAD
LONDON NW6 1HS

Drawing Title
EXISTING FLOOR PLANS

Planning Drawing Number Fig E-1	Revision 00
Scale 1:100@A3	Date November 2012

AS AP ADRIAN SALT AND PANG LIMITED
DEVELOPMENT PLANNING CONSULTANTS
13A LANARK ROAD LONDON W9 1DD UK
T +44 (0)20 7286 7411 F +44 (0)20 7286 7416
E-mail: asapp@globalnet.co.uk