





PROPOSED FRONT ELEVATION



PROPOSED REAR ELEVATION

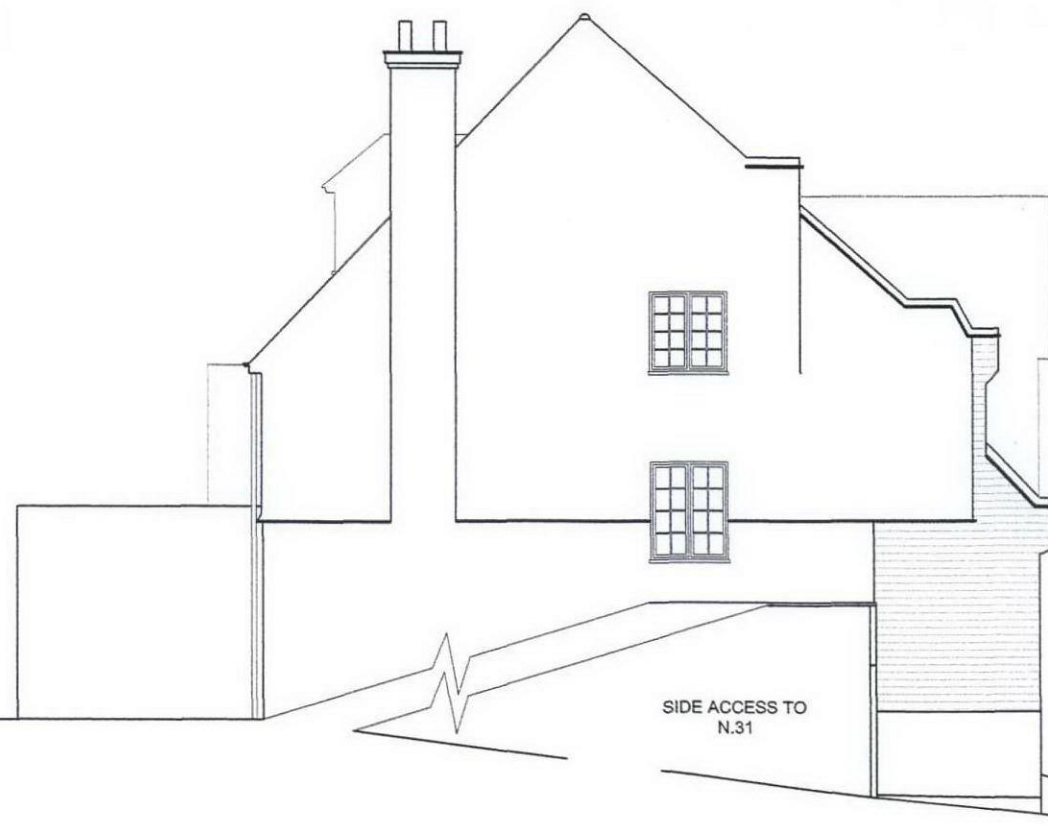

PROPOSED LEFT SIDE ELEVATION

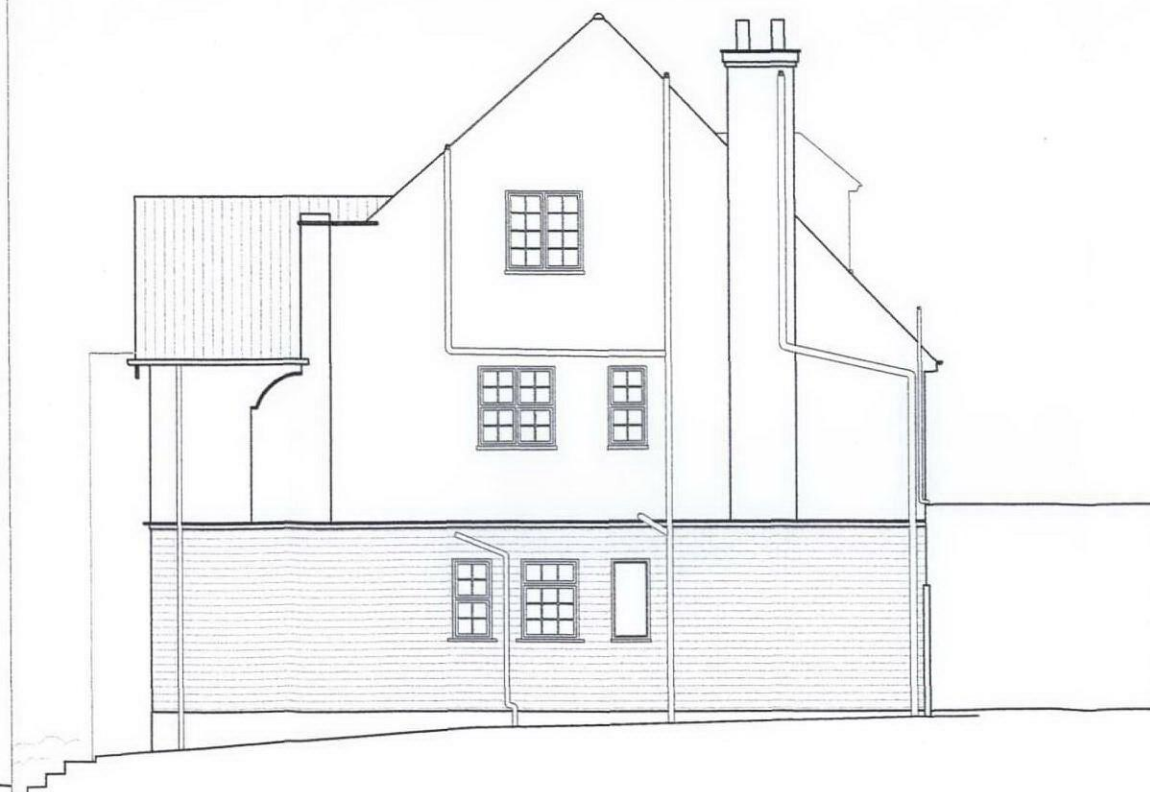

PROPOSED RIGHT SIDE ELEVATION



© COPYRIGHT ADRIAN SALT AND PANG LTD

APPLICANT
MR AND MRS WILLUSEN

PROJECT
33 CREDITON HILL, WEST HAMSTEAD
LONDON NW6 1HS

Drawing Title
PROPOSED ELEVATIONS

Planning Drawing Number Fig P-3	Revision 00
Scale 1:125@A3	Date November 2012

AS
ADRIAN SALT AND PANG LIMITED
DEVELOPMENT PLANNING CONSULTANTS
13A LANARK ROAD LONDON W9 1DD UK
T +44 (0)20 7286 7411 F +44 (0)20 7286 7416
E-mail: asapp@globalnet.co.uk

//ACTIVE/PrivateCreditonHill/revise 23.11.2012.dwg