


1:100

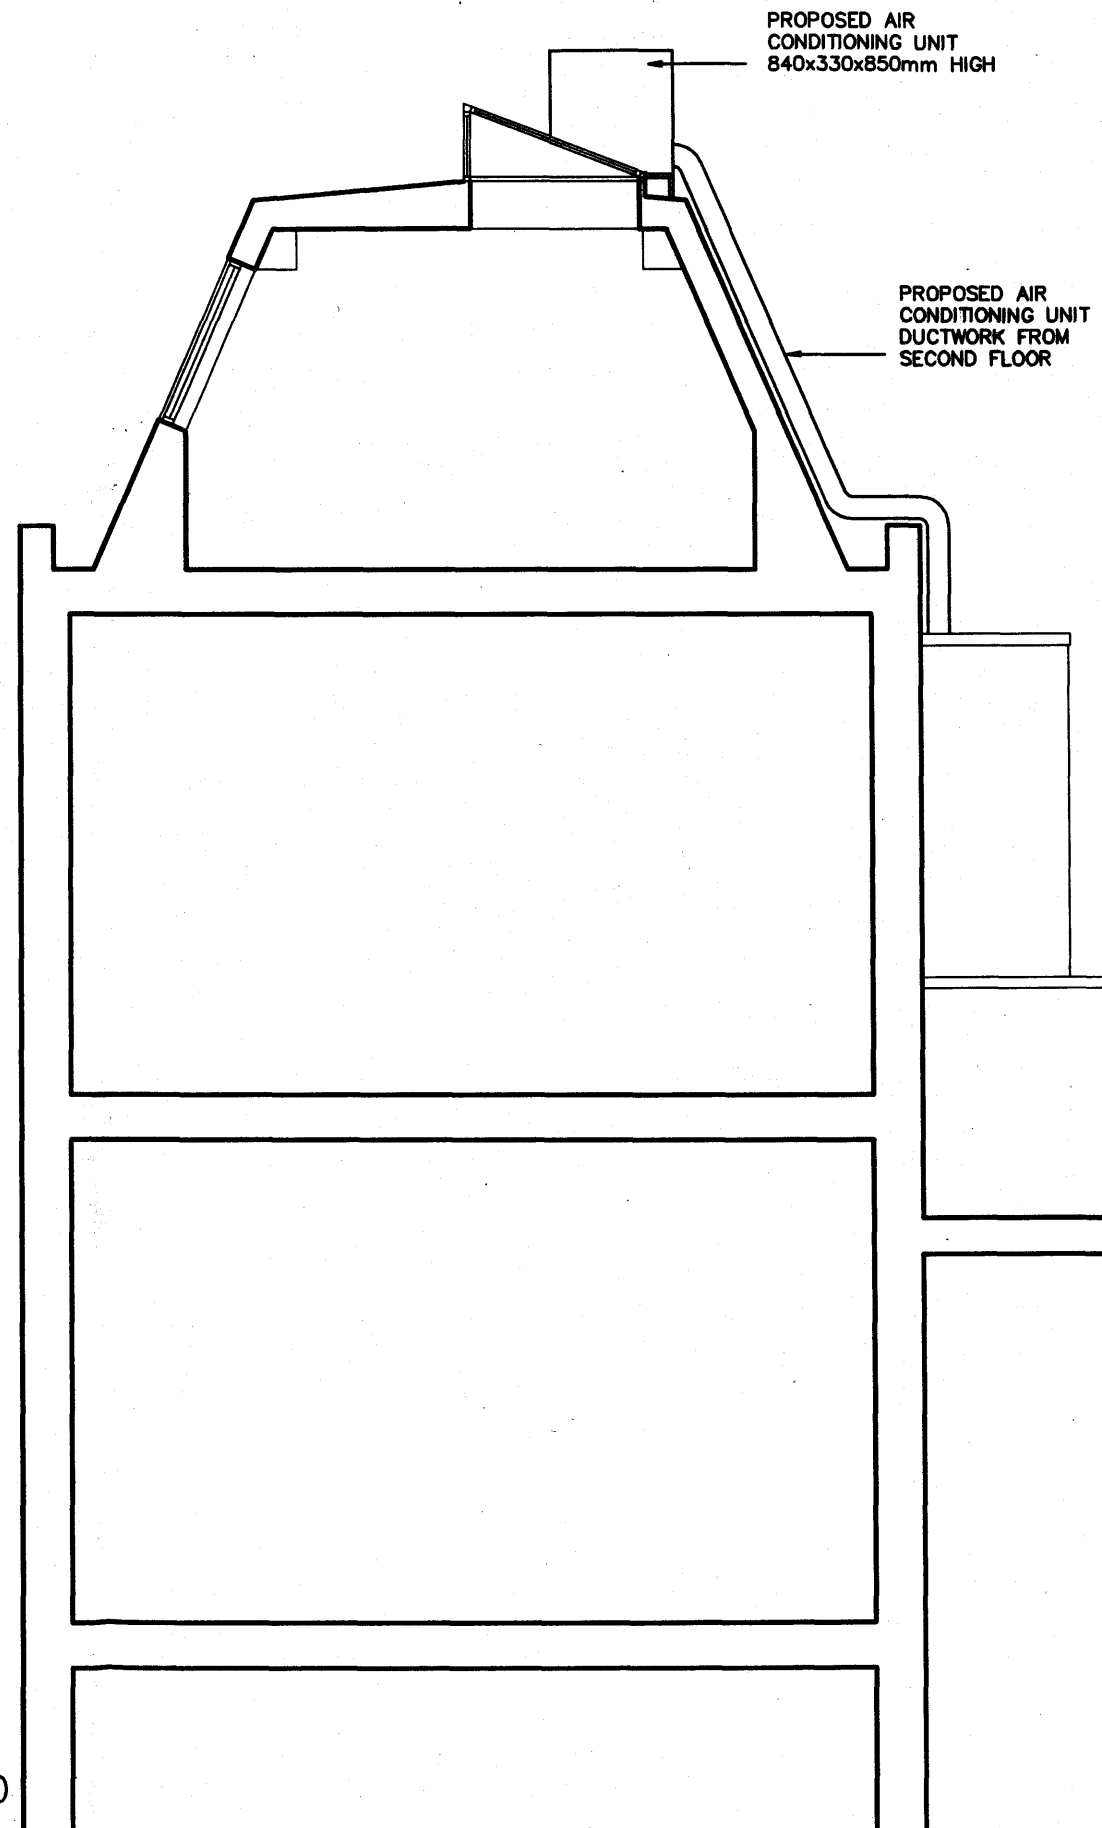

1:50

Notes:
 ● All dimensions to be checked on site.
 ● No dimensions to be scaled from this drawing unless otherwise stated.


No.	Description	Date	By	Check

Client:
 ELLIS FINANCIAL SYSTEMS

Project:
 PROPOSED AIR CONDITIONING INSTALLATION


Drawing Title:
 TYPICAL BUILDING SECTION AS PROPOSED

Scale: AS NOTED	Date: 12.12	Drawn: BSP
Job No. 01/2012/0011	Drawing No. 99	Rev.

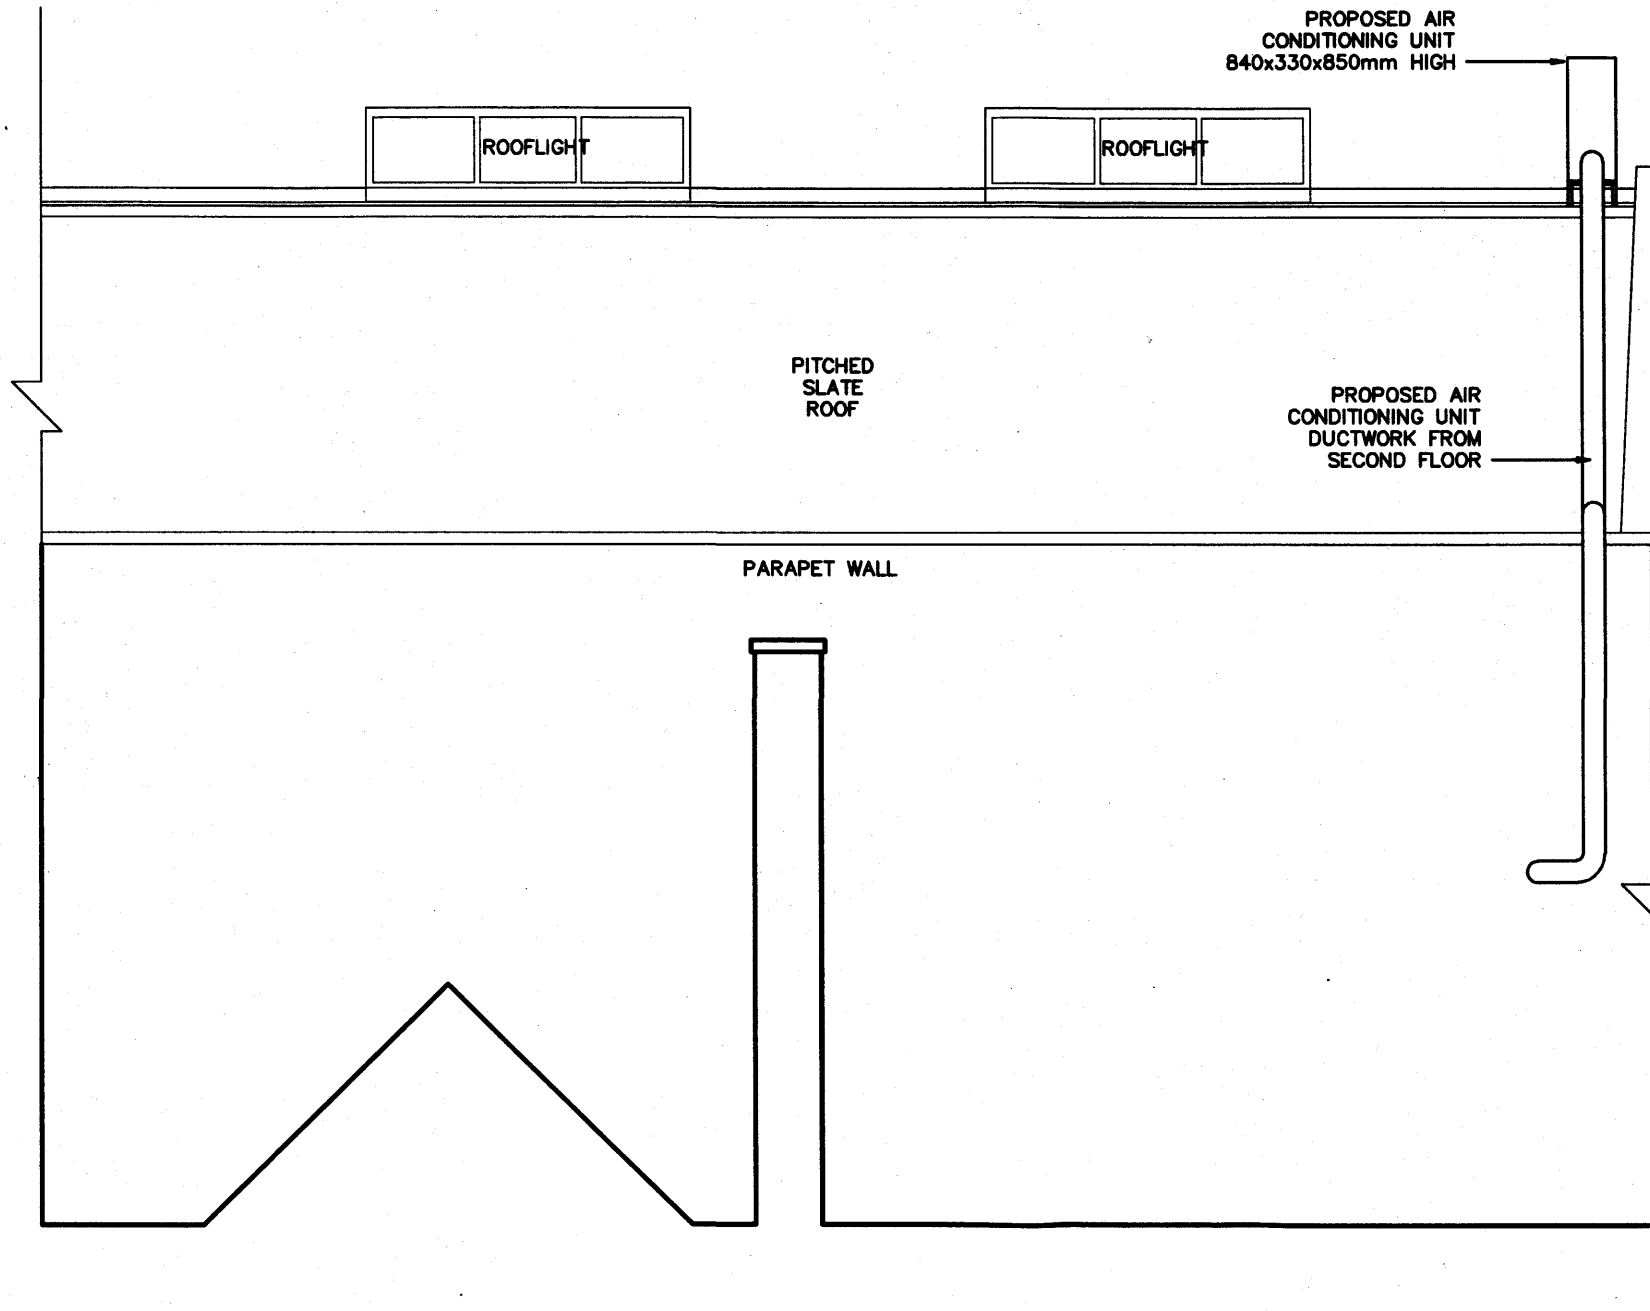

REAR ELEVATION AS PROPOSED

<p>Notes</p> <ul style="list-style-type: none"> ● All dimensions to be checked on site. ● No dimensions to be omitted from this drawing unless otherwise stated. 			
<small>Scale</small>		<small>Checked By</small>	
<p><small>Client:</small> ELLIS FINANCIAL SYSTEMS</p>			
<p><small>Project:</small> PROPOSED AIR CONDITIONING INSTALLATION</p>			
<p><small>Drawing Title:</small> REAR ELEVATION AS PROPOSED</p>			
<small>Date</small>	<small>Scale</small>	<small>Drawn</small>	<small>Check'd</small>
01/20120011	AS	SBF	GS

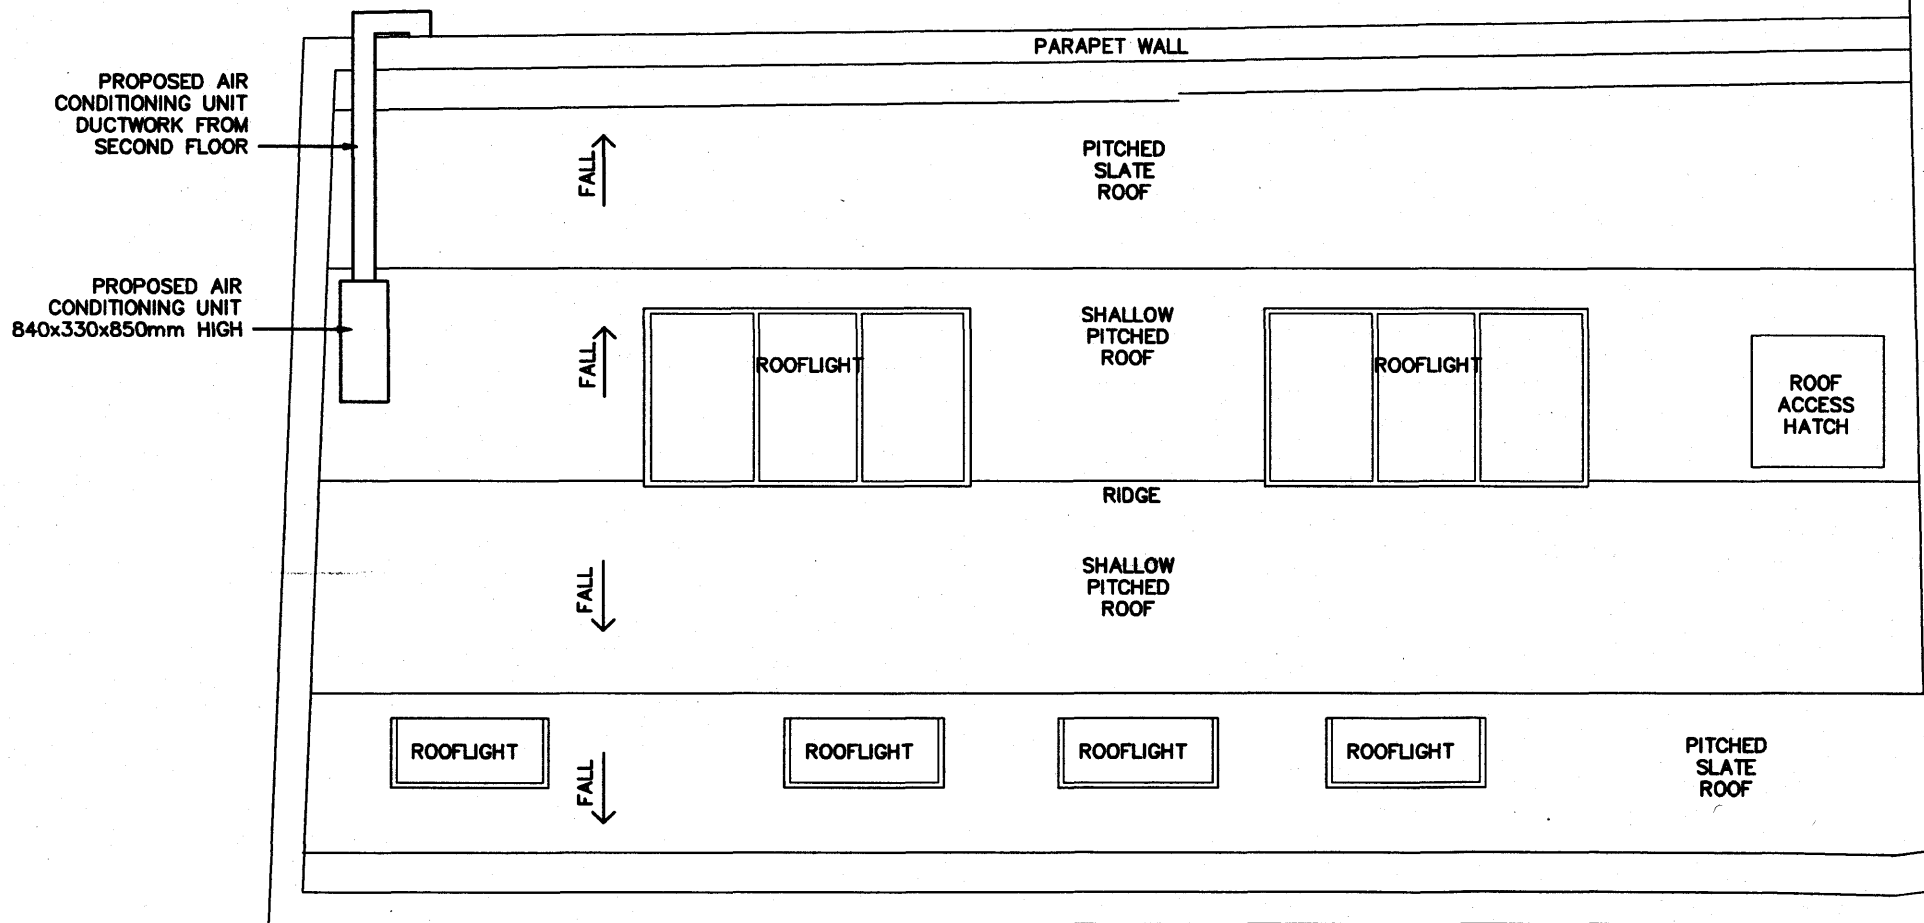

ROOF PLAN AS PROPOSED

Notes:
 ● All dimensions to be checked on site.
 ● No dimensions to be scaled from this drawing unless otherwise stated.


No.	Description	By	Date

Client:
ELLIS FINANCIAL SYSTEMS

Project:
PROPOSED AIR CONDITIONING INSTALLATION

Drawing Title:
ROOF PLAN AS PROPOSED

Scale	Date	Drawn	Checkd
1:50	03.12.12	BBF	
Job No.	Drawing No.	Rev.	
0120120911	07		

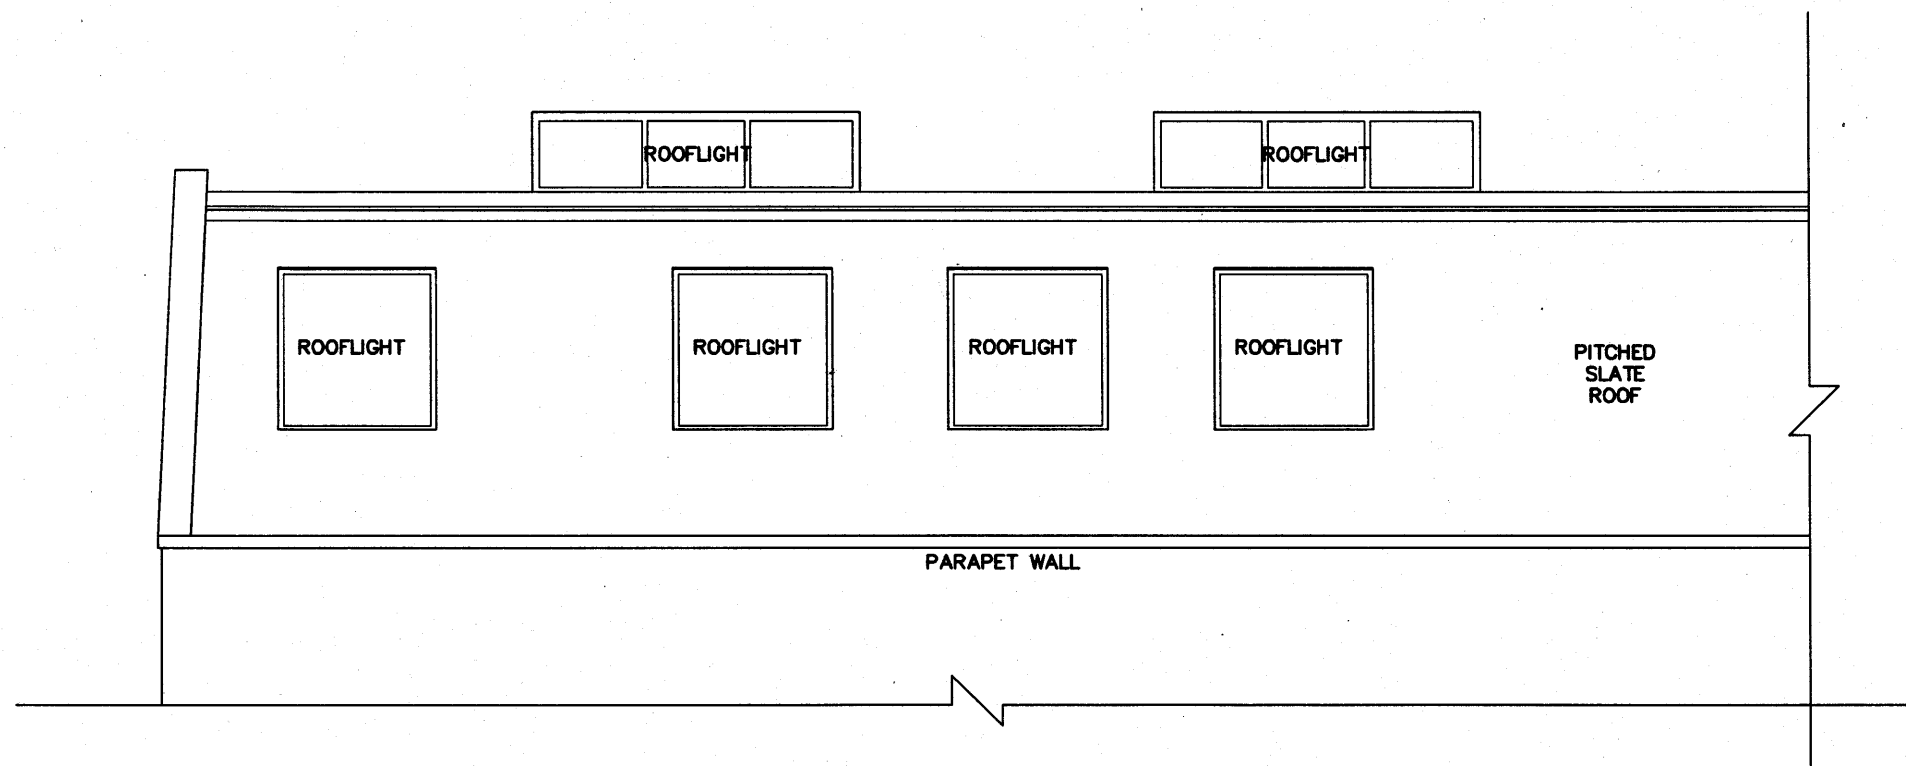

Notes:

- All dimensions to be checked on site.
- No dimensions to be copied from this drawing unless otherwise stated.

Rev.	Description	By	Date

NEAL'S YARD ELEVATION AS EXISTING

Client: ELLIS FINANCIAL SYSTEMS			
Project: PROPOSED AIR CONDITIONING INSTALLATION			
Drawing Title: NEAL'S YARD ELEVATION AS EXISTING			
Scale: 1:50	Date: 04/12/12	Drawn: BSF	Check:
Job No.: 01/2012/0011		Drawing No.: 05	
		Rev.: 	

