
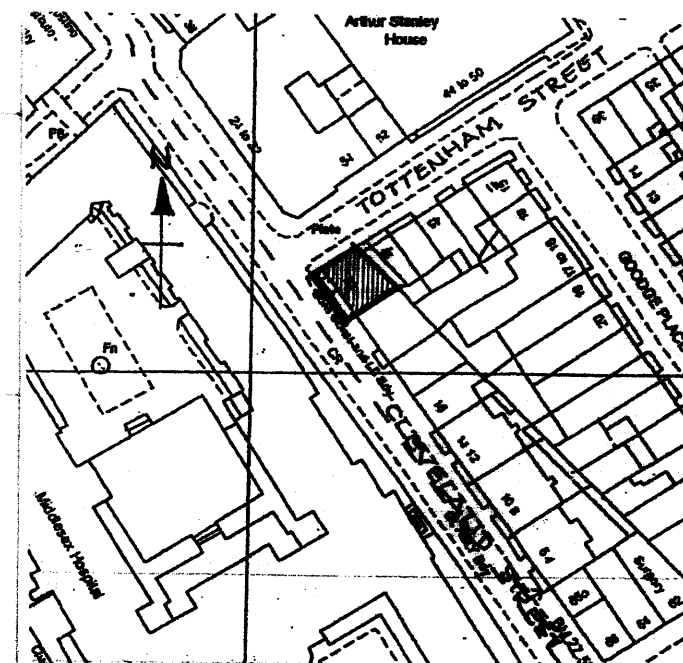


Rev	Date	Notes
A	19/4/08	Location plan and North arrow added

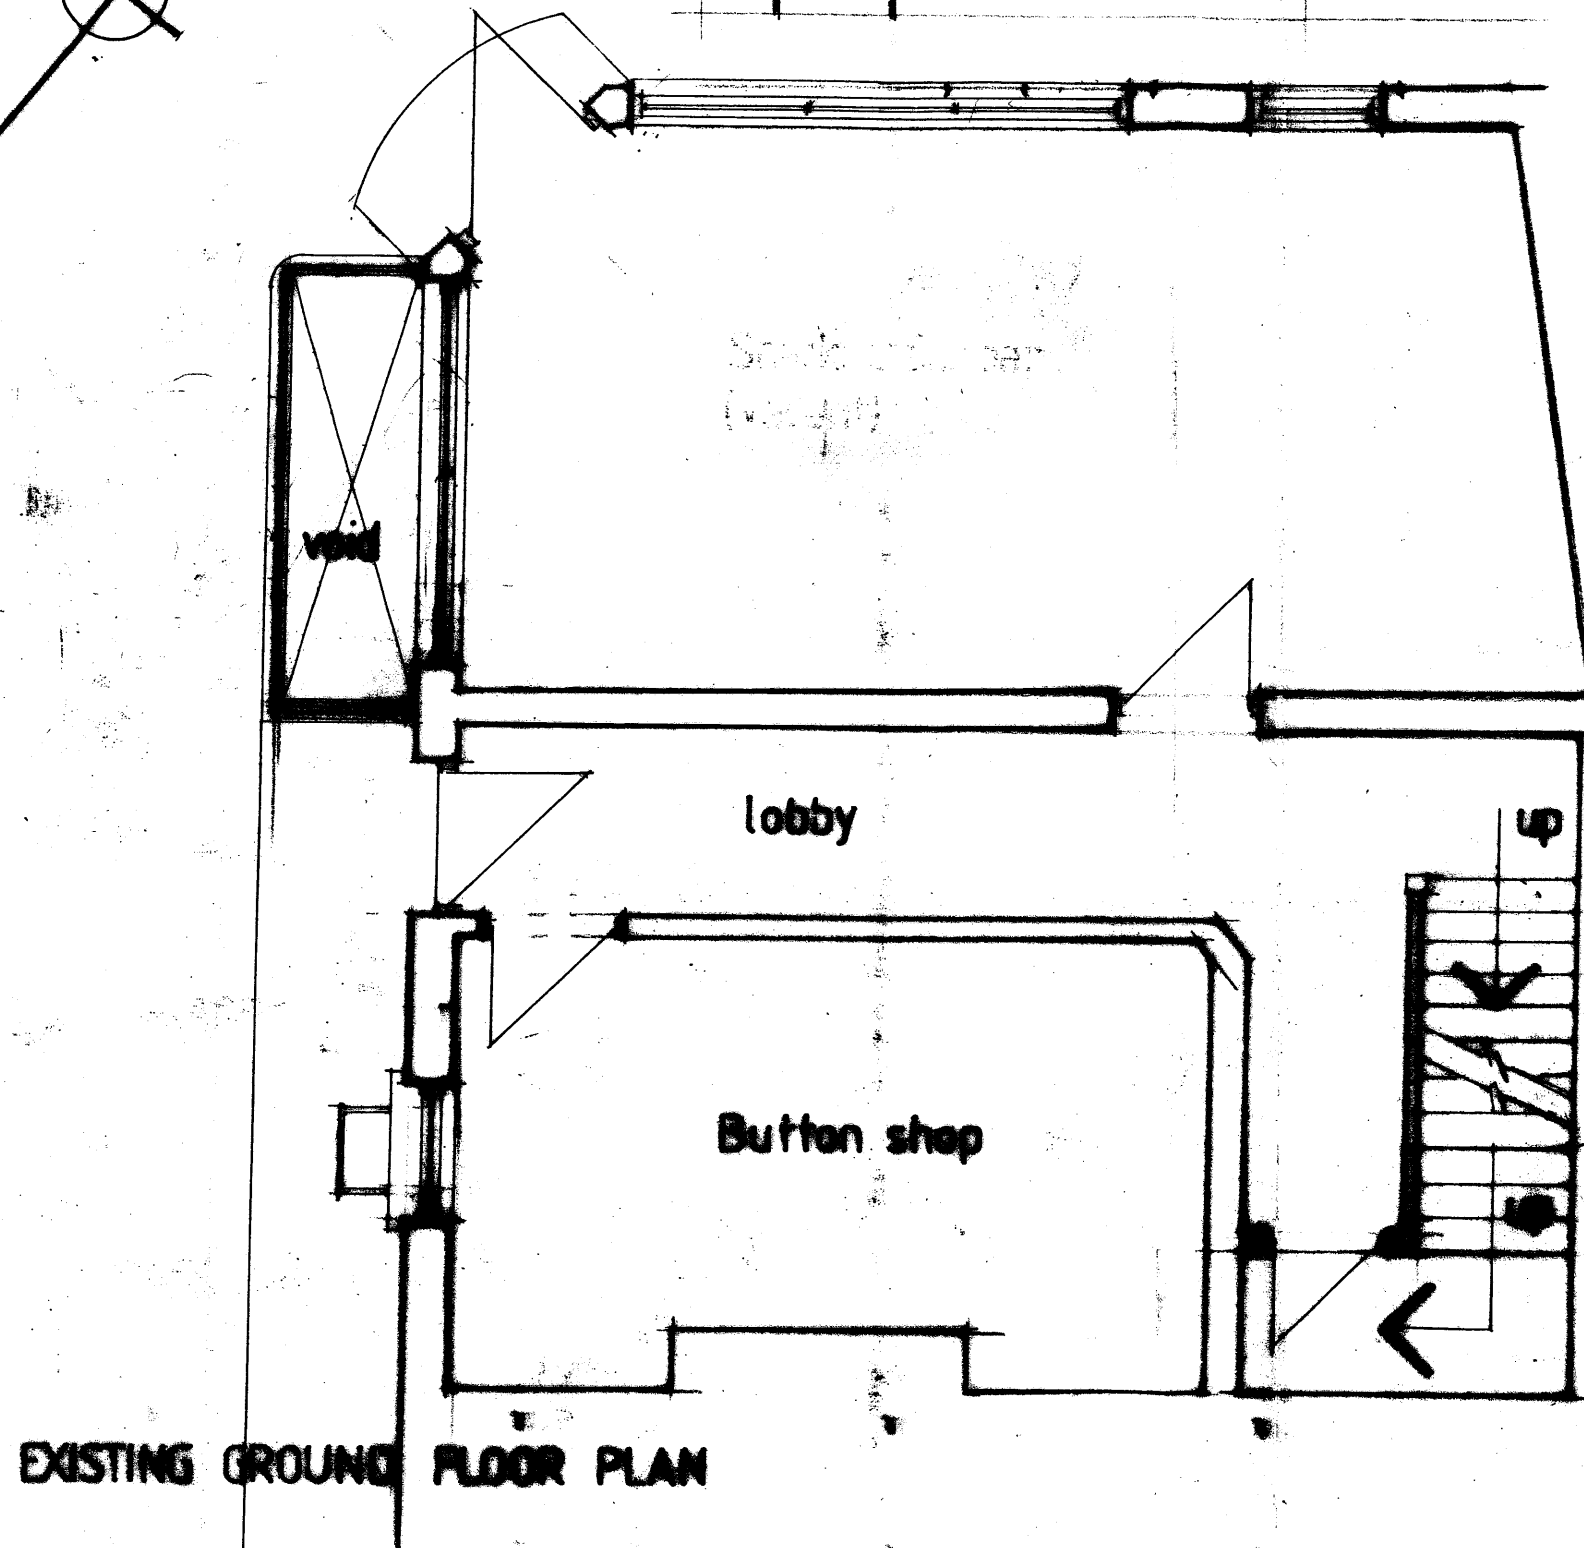

Location plan

MAZE & DEAN

6 Clarendon Street London W1 1 1E
Tel: 020 7554 0101 Fax: 020 7554 0102 Email: maze@mazeanddean.co.uk

22 Cleveland Street
London WC1

EXISTING GROUND FLOOR PLAN

Scale: 1/50
Date: March 2008

Drg. no: 366-SK-12A