


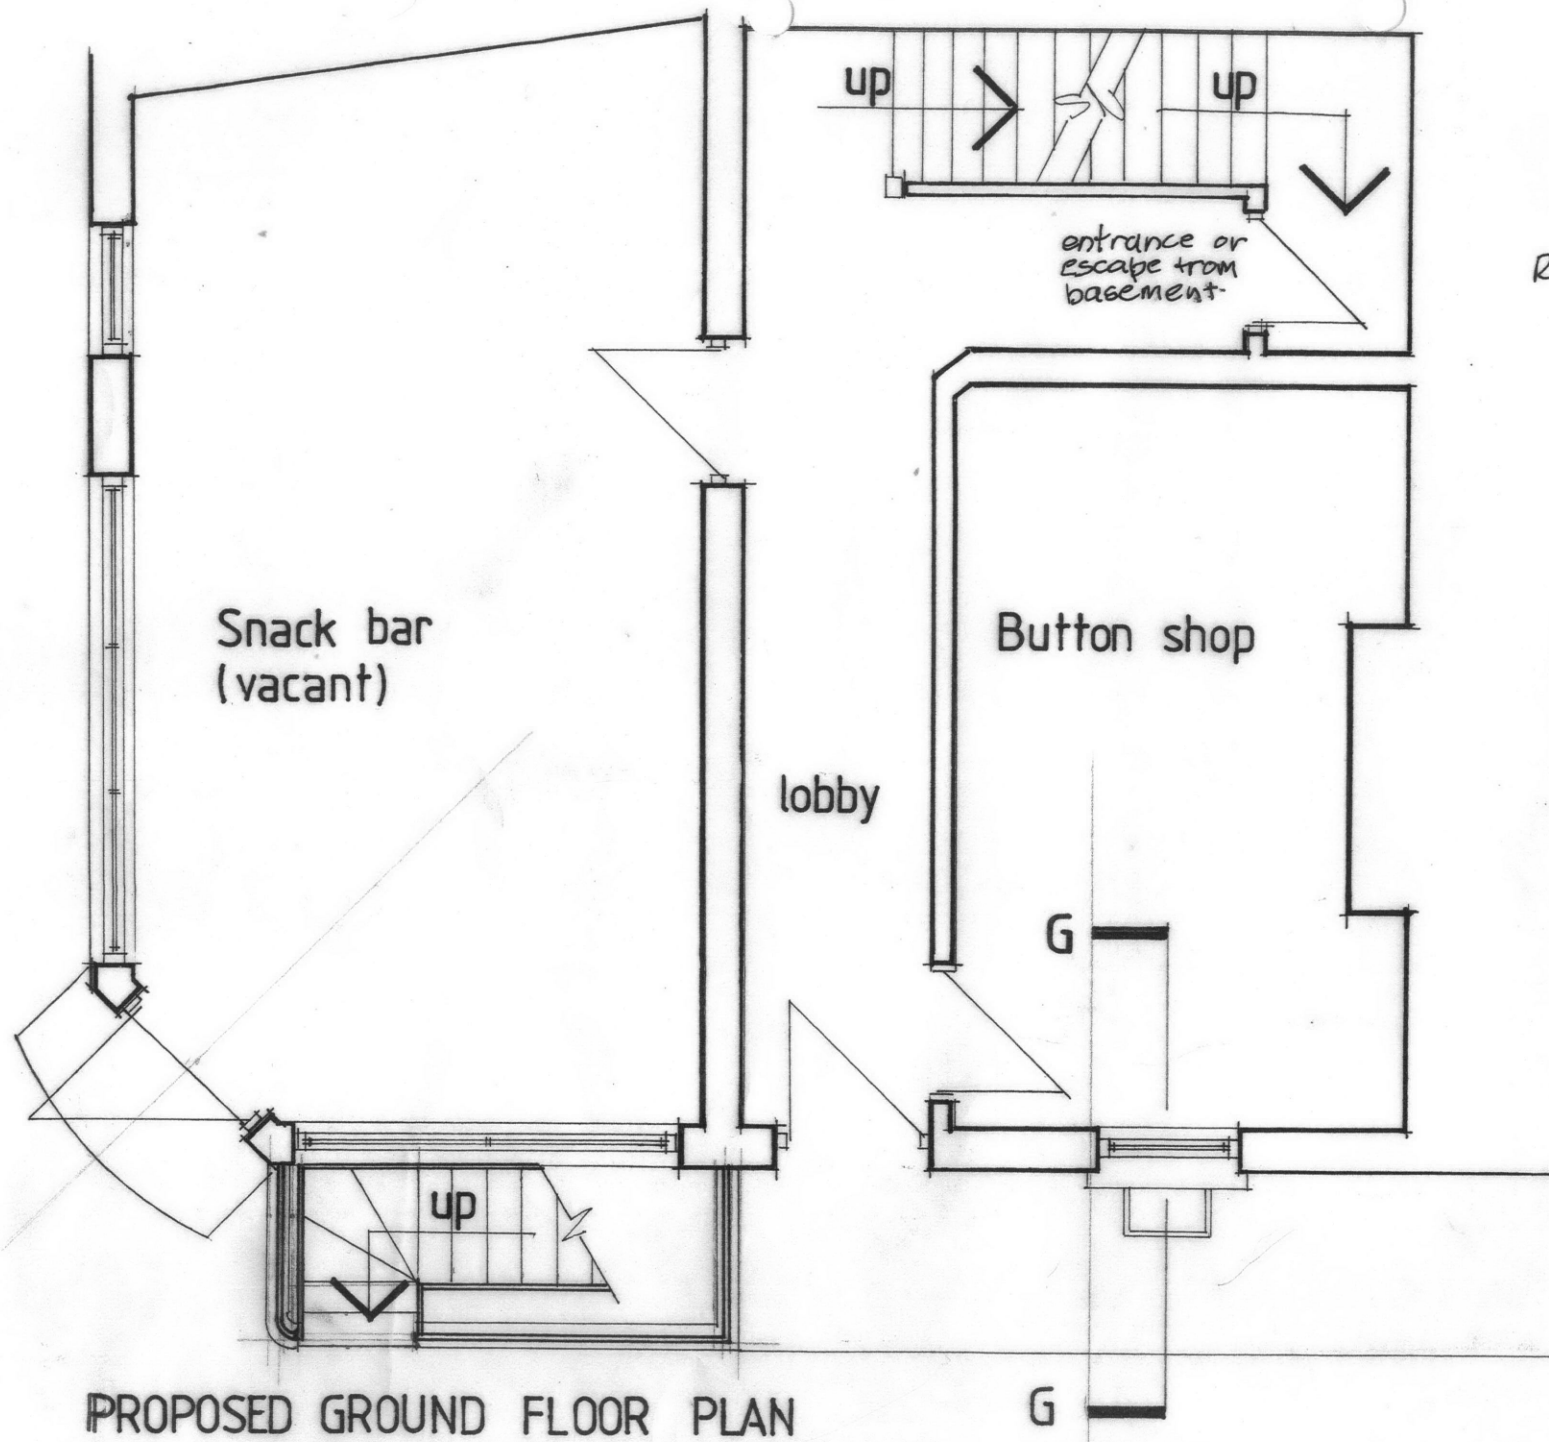

Rev A 20/12/2012 section lines added

22 Cleveland Street
London WC1

PROPOSED GROUND FLOOR

Scale: 1/50

Date: March 2008

PROPOSED GROUND FLOOR PLAN

Drg. no: 366-SK-14 A