
 


# PROPOSED FLOOR PLANS

7 KYLEMORE ROAD,  
WEST HAMPSTEAD

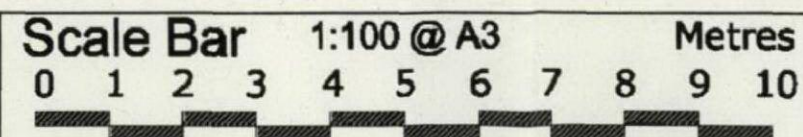

THE GILLETT MACLEOD PARTNERSHIP  
Chartered Architects & Town Planning Consultants  
1 High Road Old Emswold Peterborough HA5 2EW tel. 0208 888 1335

Org. No. 12/2694/3  
Scale 1:100 @ A3  
Date 07/11/12  
Drawn by A.Smith

REVISION  
A  
©