




BASEMENT PLAN

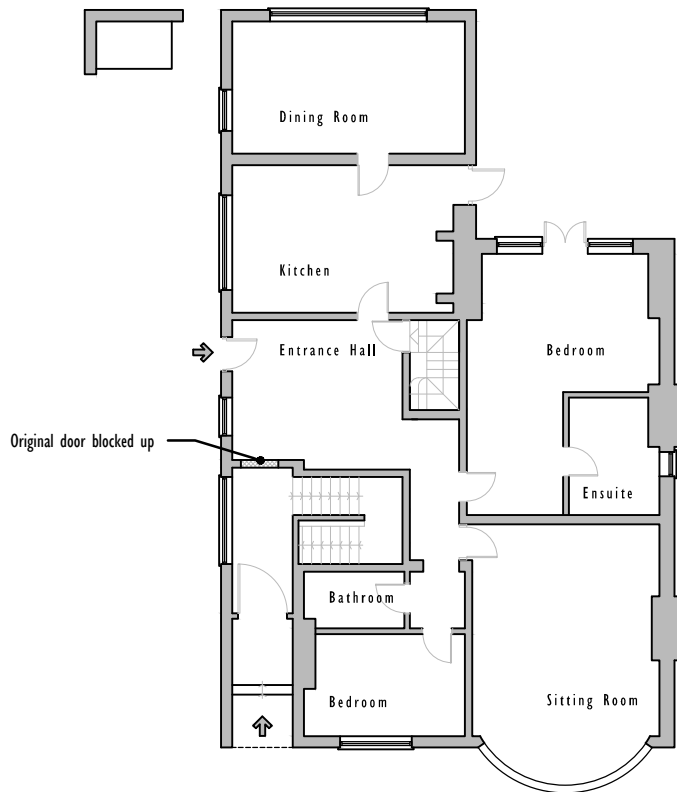

GROUND FLOOR PLAN

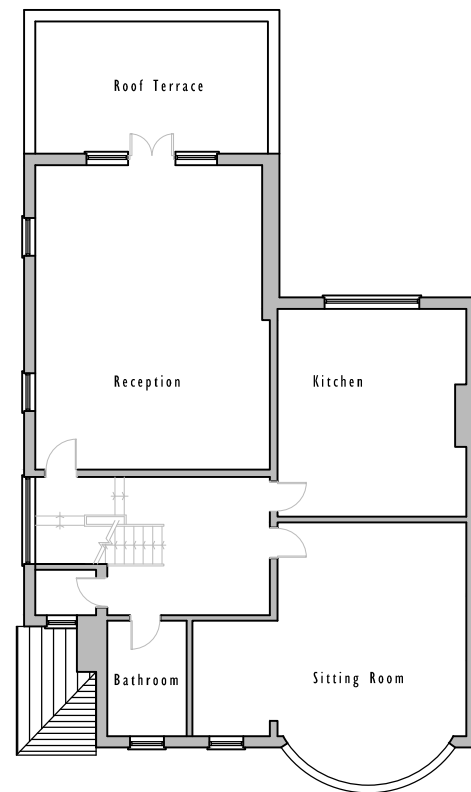

FIRST FLOOR PLAN

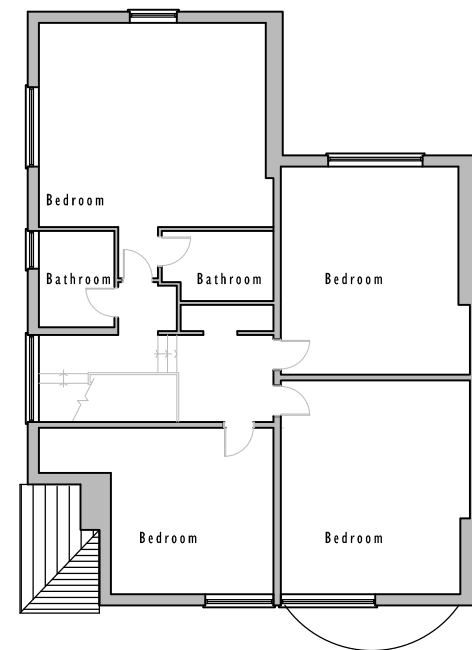

SECOND FLOOR PLAN

EXISTING FLOOR PLANS

SURVEY BY OTHERS
Scale 1:200 @ A3



w o l f f
ARCHITECTS

16 lambton place
notting hill
london w11 2sh
t + 1 0 2 0 7 2 2 9 3 1 2 5
f a x 0 2 0 7 2 2 9 3 2 5 7
info @ wolffarchitects.co.uk

This drawing is prepared under copyright and as
the user should any portion of this drawing be
reproduced or copied without the permission of the
Architect (Design Copyright for 1988)

This drawing must not be used for purposes other
than that for which it is prepared. It is supplied
without liability for any errors or omissions.

Drawings only to be used for planning application
purposes, all dimensions to be double checked on site. All
drawings subject to Planning Authority Approval.

no:	rev:	date:

no:	rev:	date:

status:	project:	date:	scale:	1:200	ang. no:	drawing title:	Existing Floor Plans	rev. no:	0
EXISTING	22 FERNCROFT AVENUE LONDON NW3 7PH	06.12.12	1:200		1200-E5-100				