




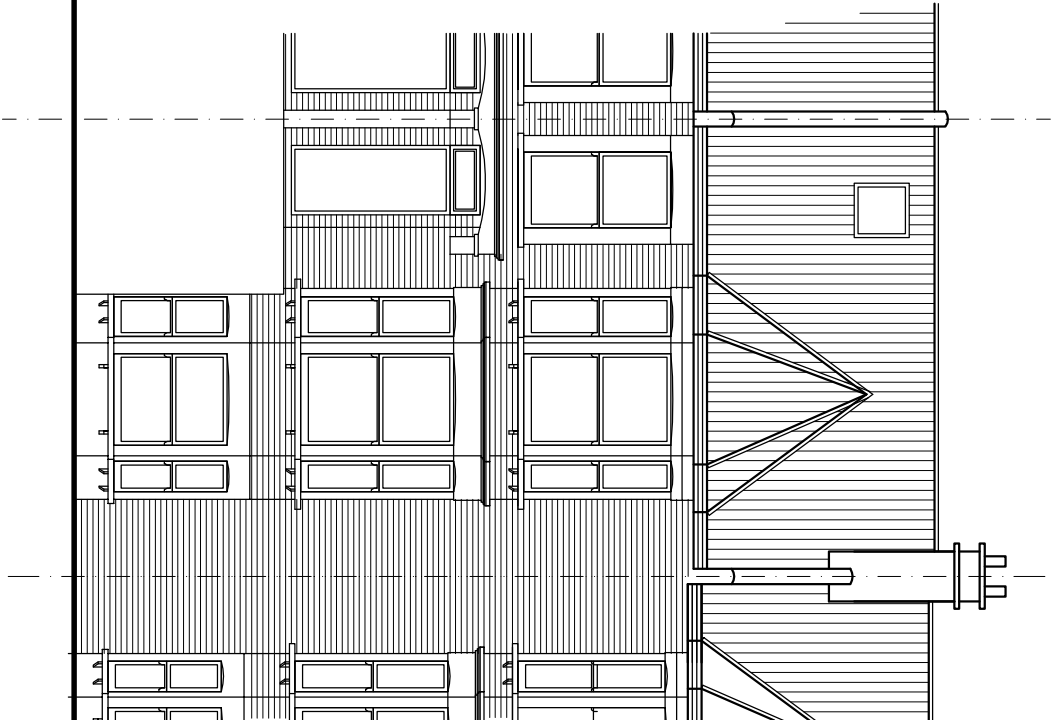


North West Elevation

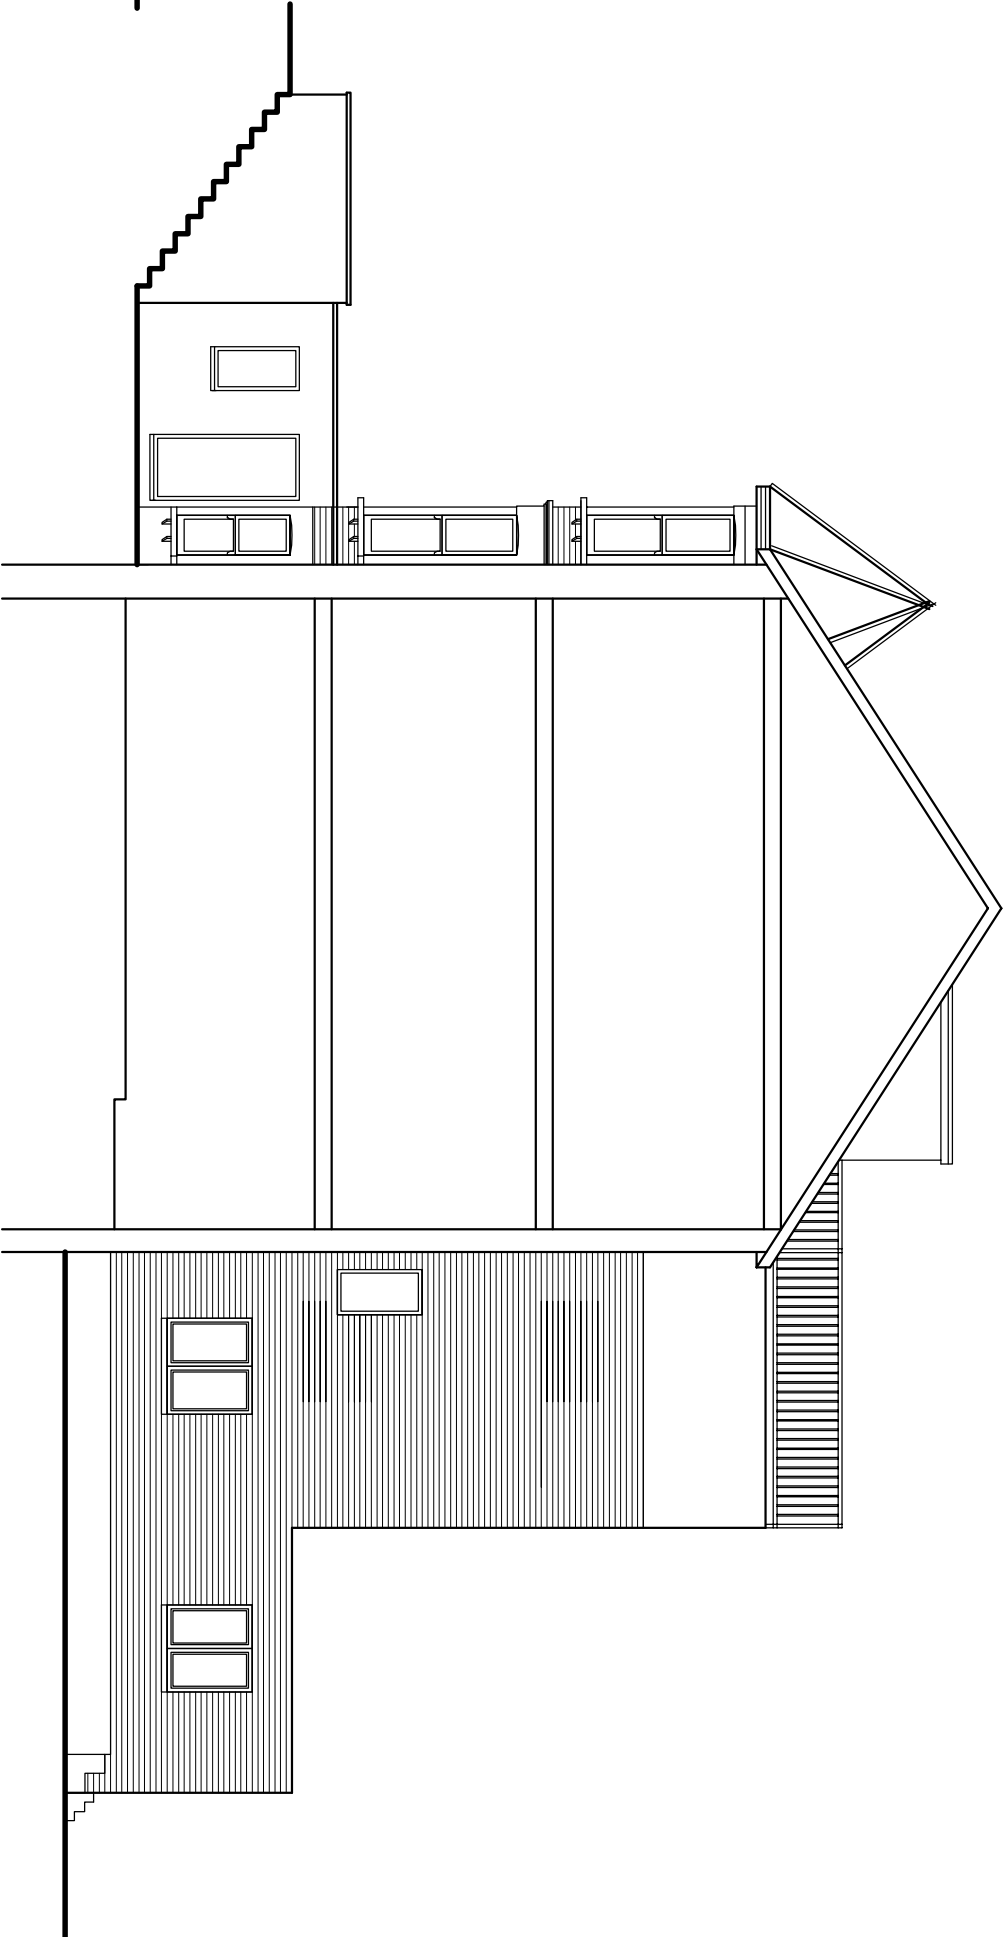

South West Elevation


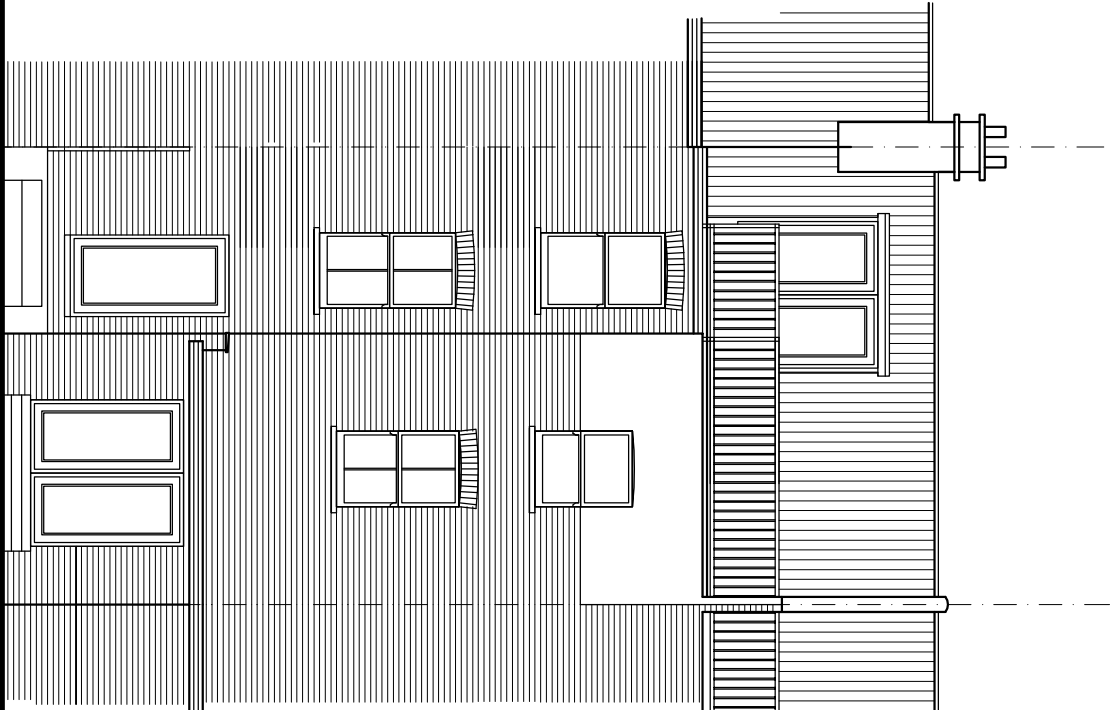


South East Elevation

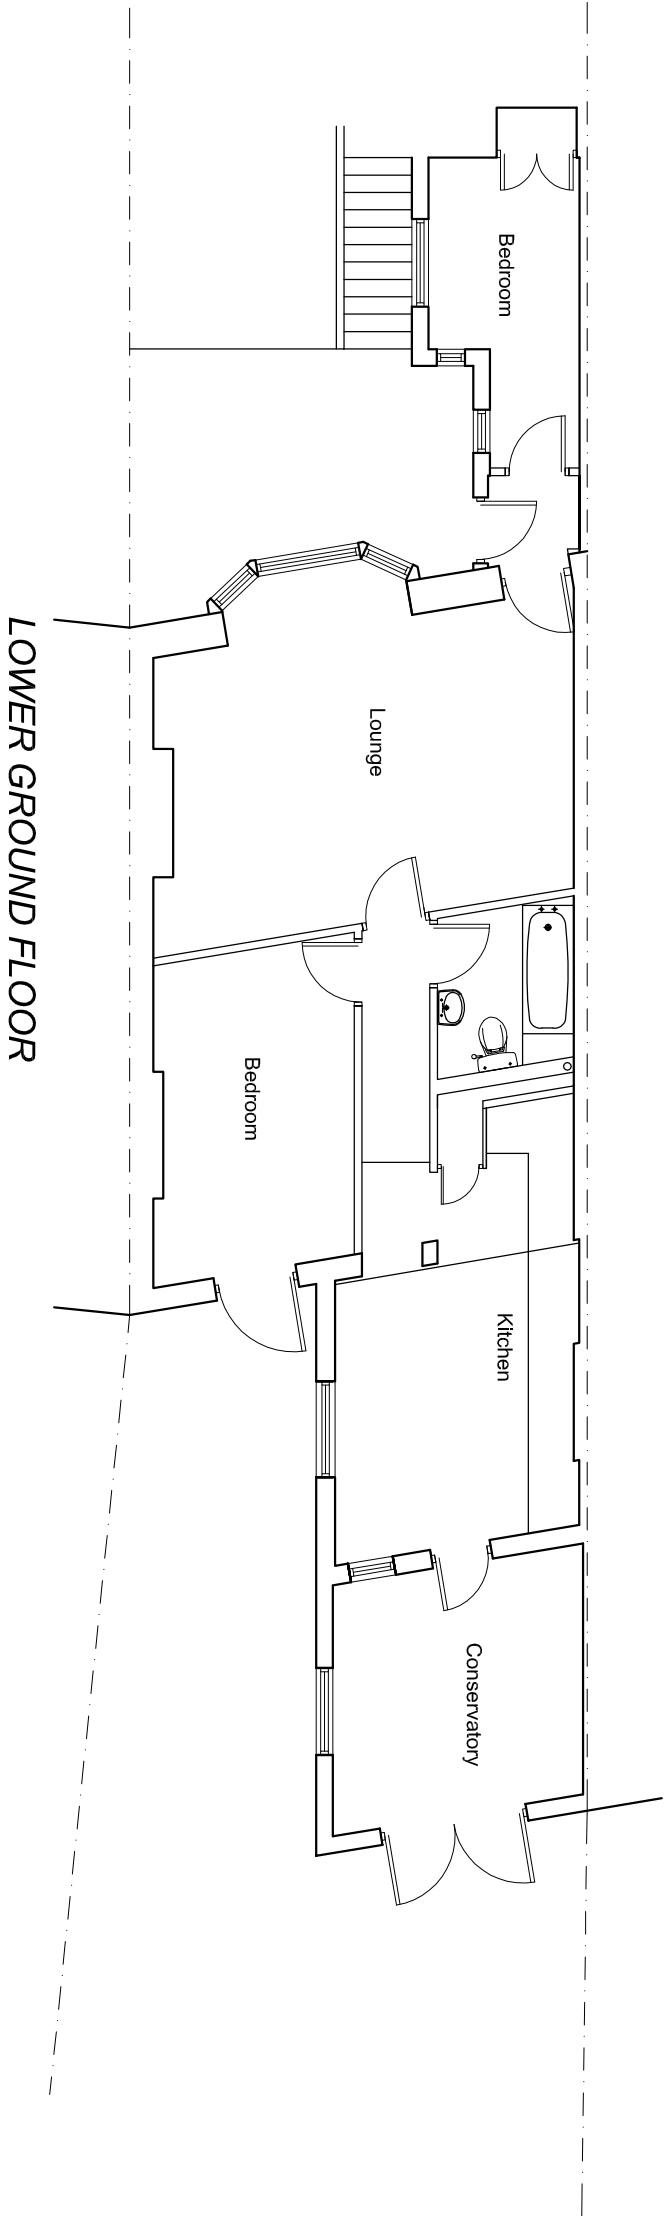

LOWER GROUND FLOOR

88 HILLFIELD ROAD, WEST HAMPSTEAD,
NW6 1QA

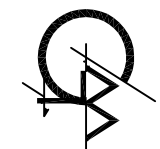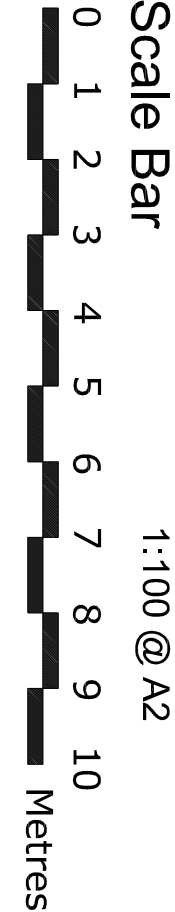

THE GILLETT MACLEOD PARTNERSHIP
Chartered Architects & Town Planning Consultants
1 High Road Old Eastcote Pinner Middlesex HA5 2EW tel. 0208 868 1333

Drg. No. 12/2703/1
Scale 1:100
Date 21/12/12
Drawn by A. Smith

REVISION
C
drawn

EXISTING PLANS