




EAST ELEVATION (to access route) AS PROPOSED

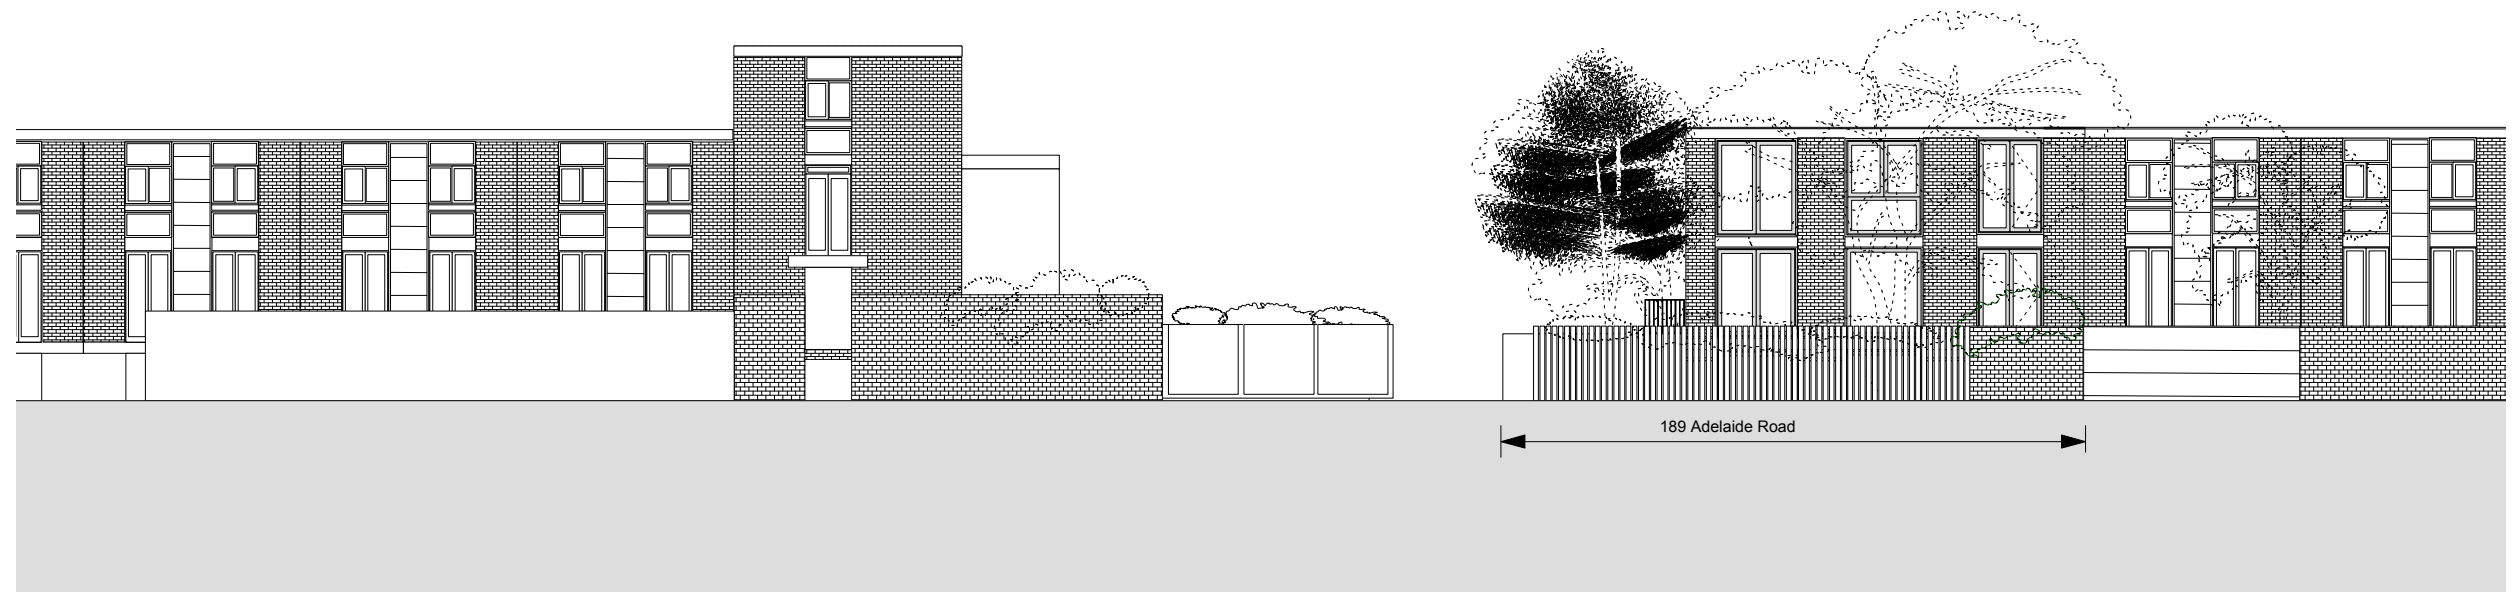

NORTH ELEVATION (to Adelaide Road)) AS PROPOSED

FAT
FASHION
ARCHITECTURE
TASTE

Fashion Architecture Taste (FAT) Ltd
 5 Rear Thornhill Road
 London N1 1HX
 Tel 020 7251 6735
 Fax 020 7251 6738
 Email fat@fat.co.uk
 www.fat.co.uk

Notes:
 Drawings are for information only - not for construction.
 Use figured dimensions only - do not scale from drawing.

All new windows in hardwood, painted white with sealed double glazed units.

New balcony and balustrades in steel, painted white.

Revisions:
 A -/-/ Issued as ----- INITIALS

Project 189 Adelaide Road New Windows and Balconies

Drawing title
 North and East Elevations as Proposed in Context

Scale	Issued	Status:
1:200	08/01/13	Planning

Drawing No.	Revision
AR-P-223	-