


EAST ELEVATION (to access route) AS EXISTING

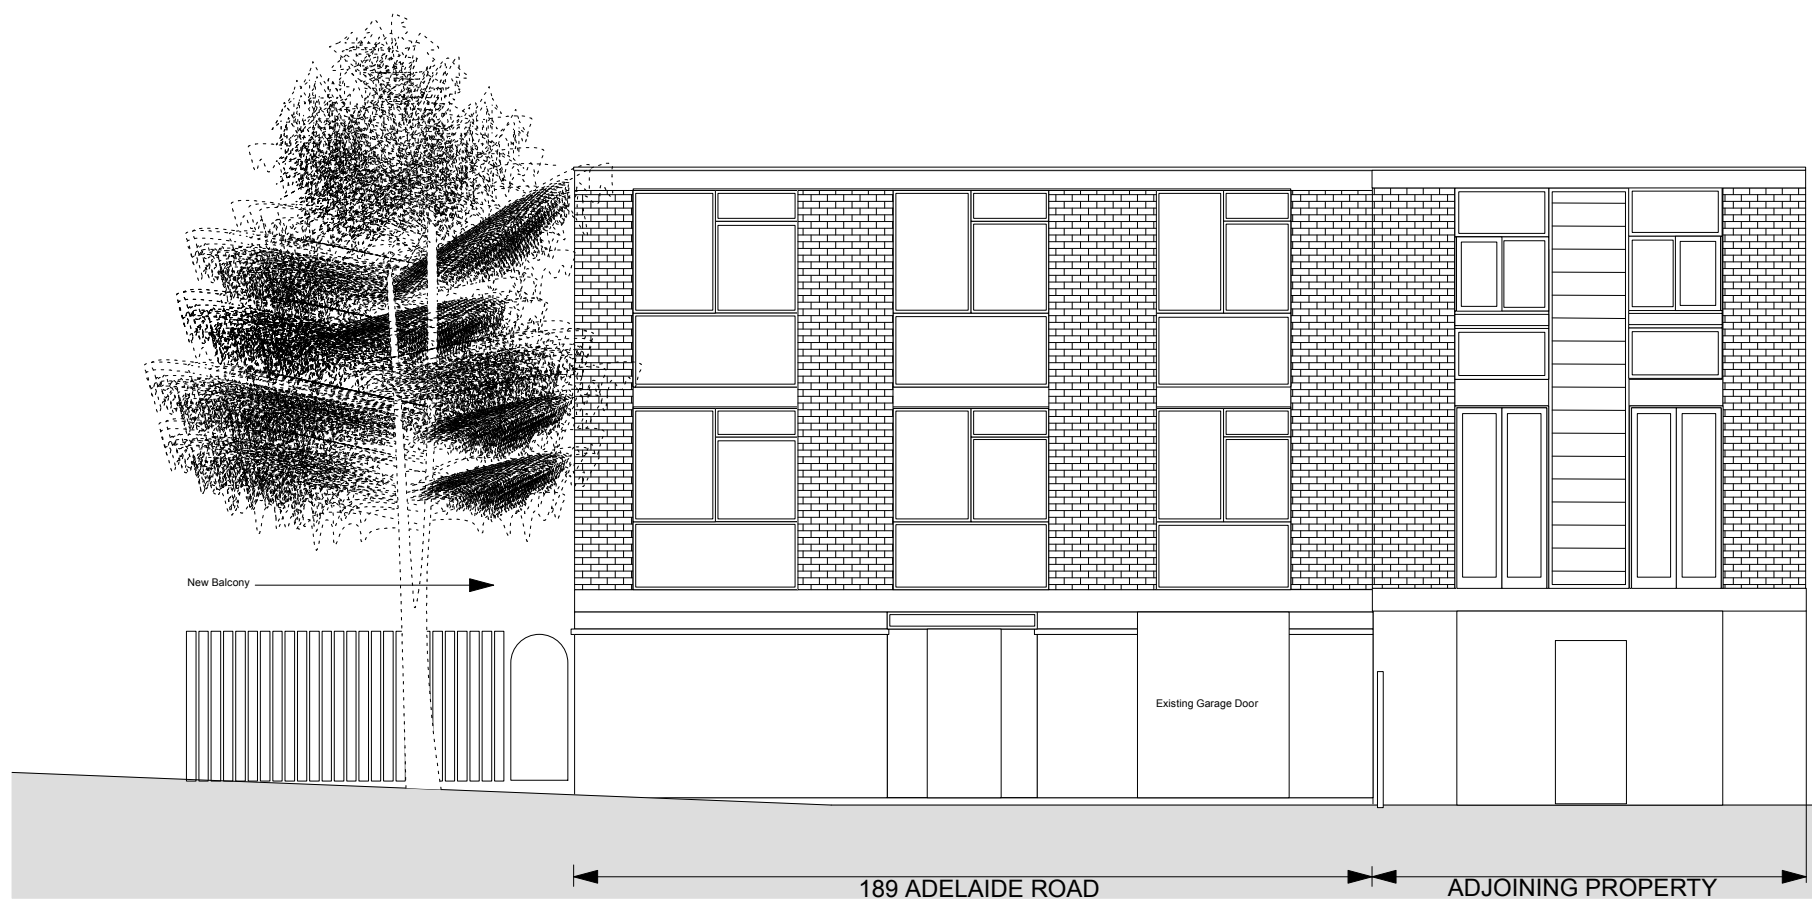

NORTH ELEVATION (to Adelaide Road)) AS EXISTING

FAT
FASHION
ARCHITECTURE
TASTE

Fashion Architecture Taste (FAT) Ltd
5 Rear Thornhill Road
London N1 1HX
Tel 020 7251 6735
Fax 020 7251 6738
Email fat@fat.co.uk
www.fat.co.uk

Notes:
Drawings are for information only - not for construction.
Use figured dimensions only - do not scale from drawing.

All new windows in hardwood, painted white with sealed double glazed units.

New balcony and balustrades in steel, painted white.

Revisions:
A --/-- Issued as ----- INITIALS

Project 189 Adelaide Road New Windows and Balconies

Drawing title
North (to Adelaide Road)
and East Elevations
as Existing

Scale 1:100 Issued 08/01/13 Status: Planning

Drawing No. **AR-P-221** Revision -