



SIDE ELEVATION- FACING YORK RISE

Type:
EXISTING DRAWING

[illegible]

Title:
Side Elevation to York
Rise



Drg. No:
CDR - E - 210

Date: Dec 12	Scale: 1:50 @A1 / 1:100@A3	Drawn: dg / __
--------------	----------------------------	----------------

Client: Anna & Arnold C

Scales Gunm

6 North Grove
London N6 4SL
office 02083419605 carolyn.sceales@gmail.com
mobile 07900491428 www.carolynsceales.co.uk

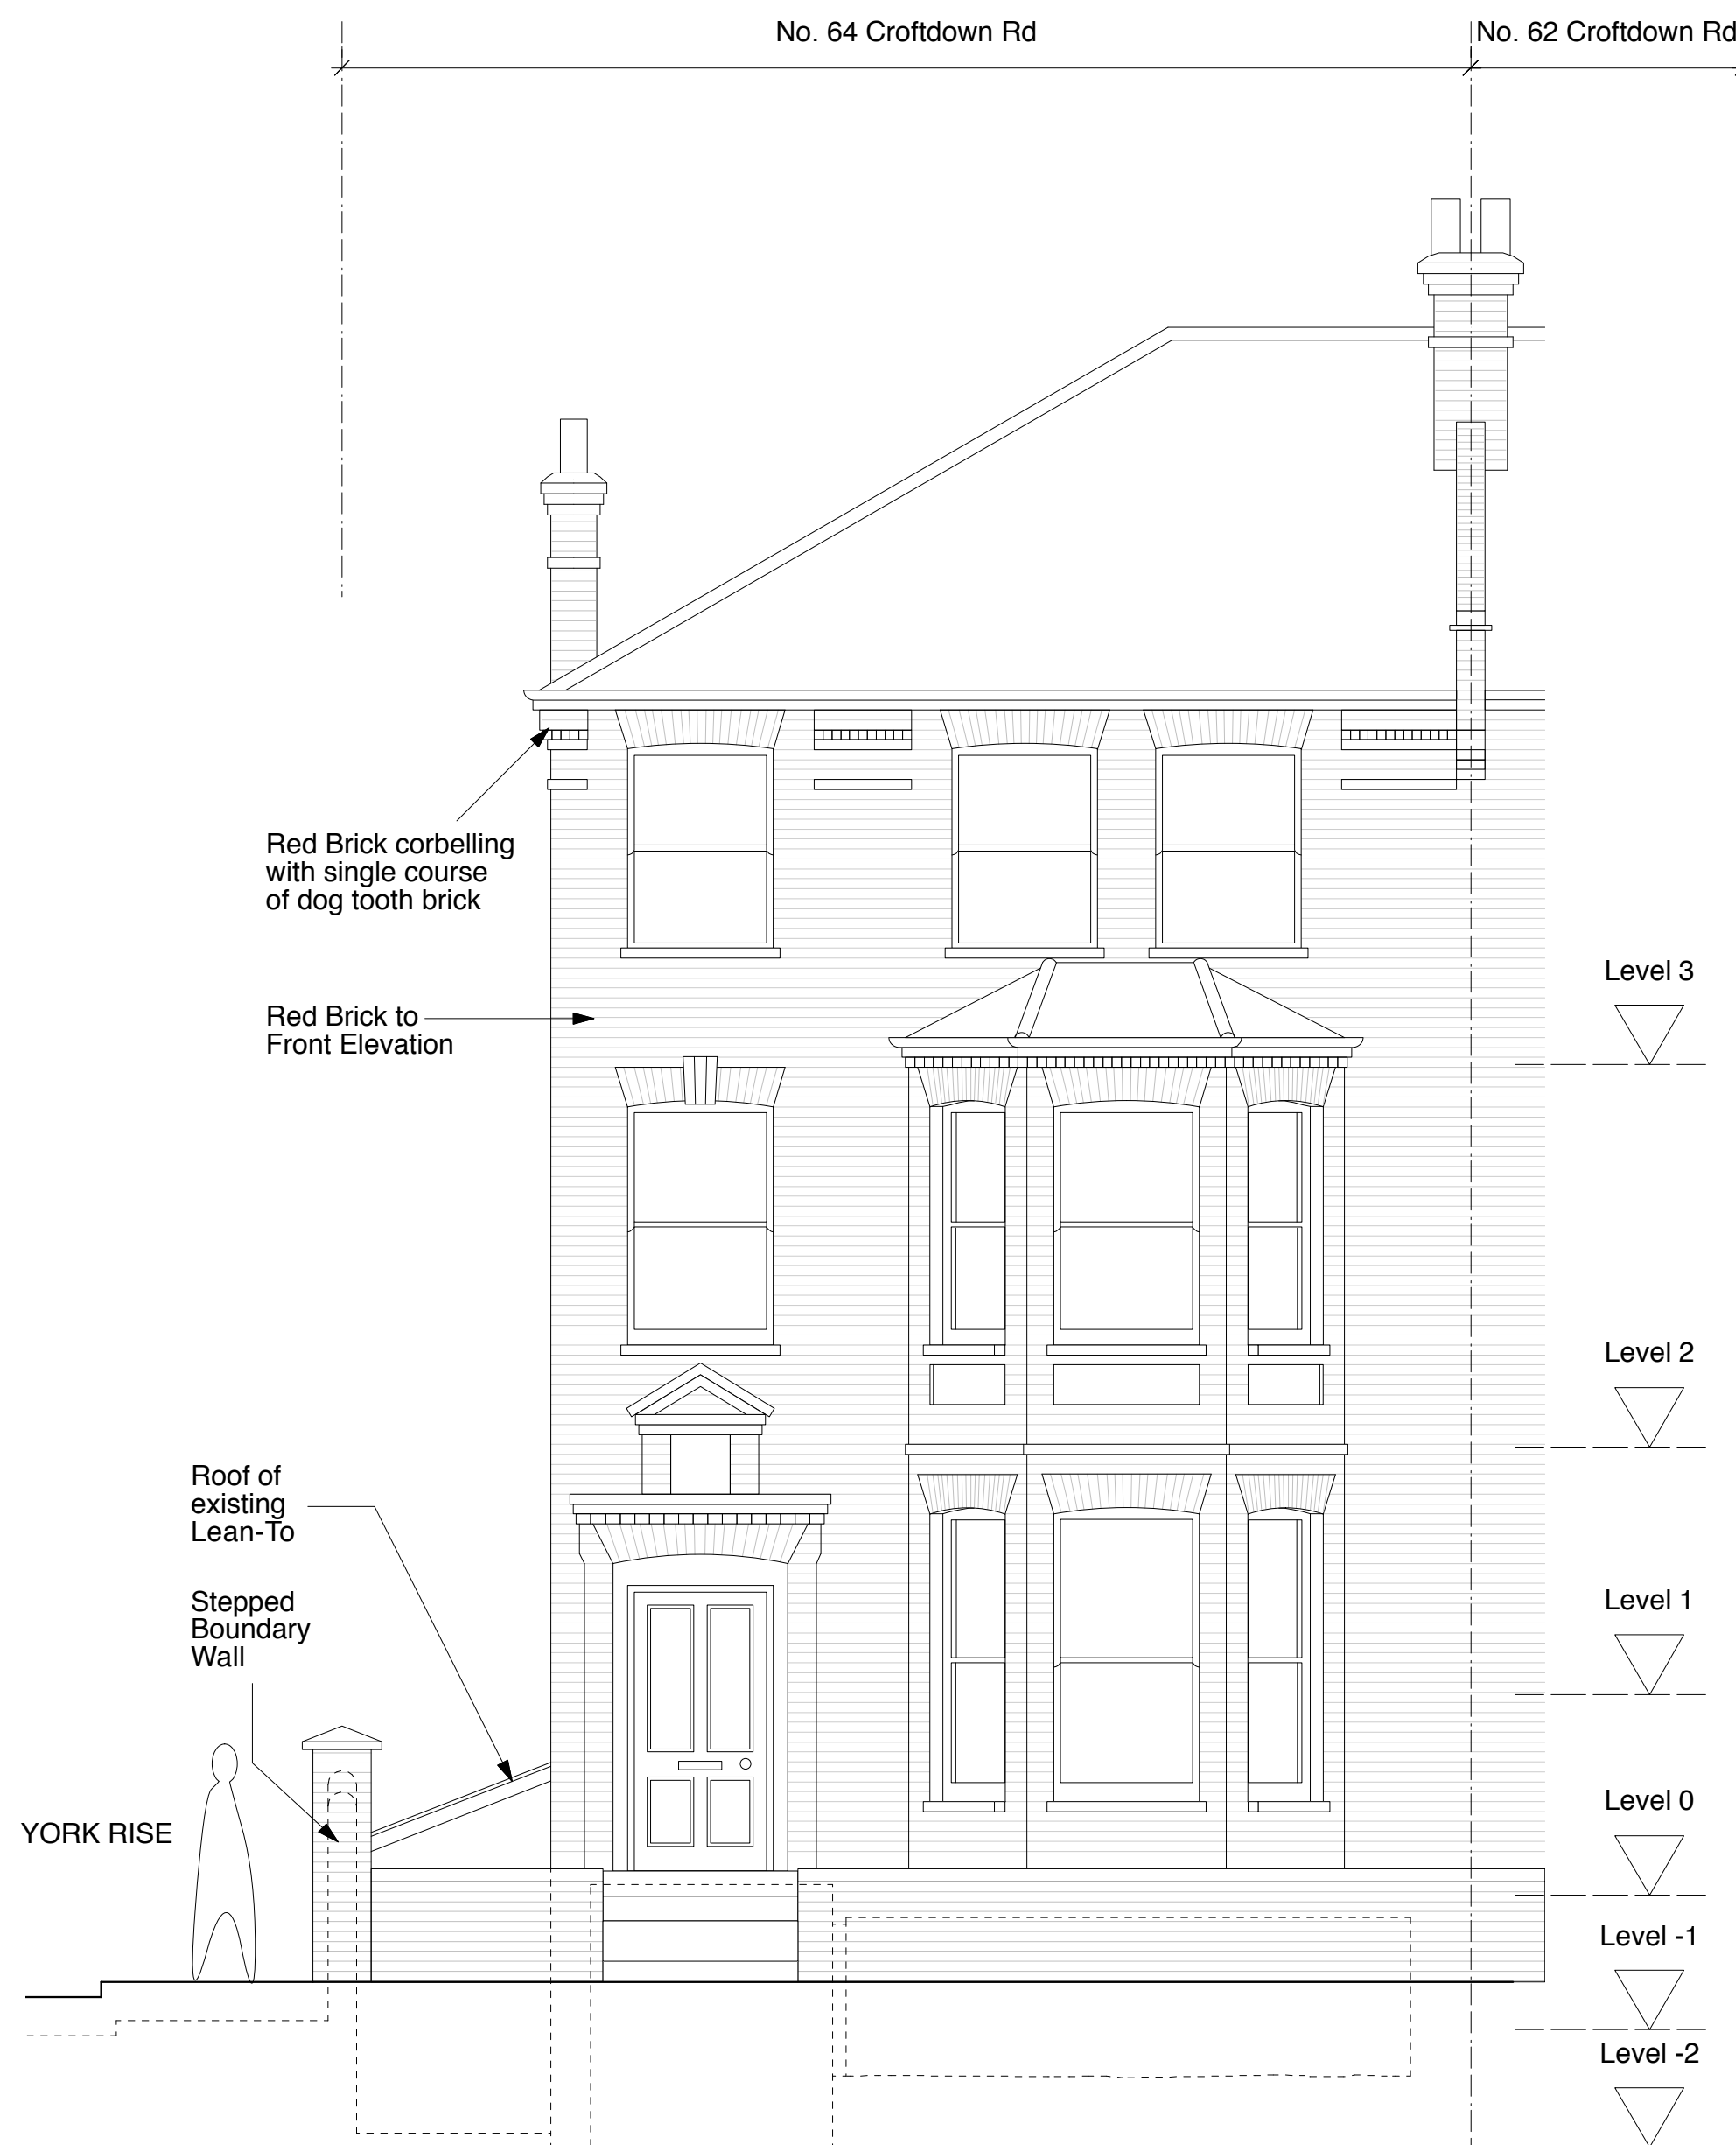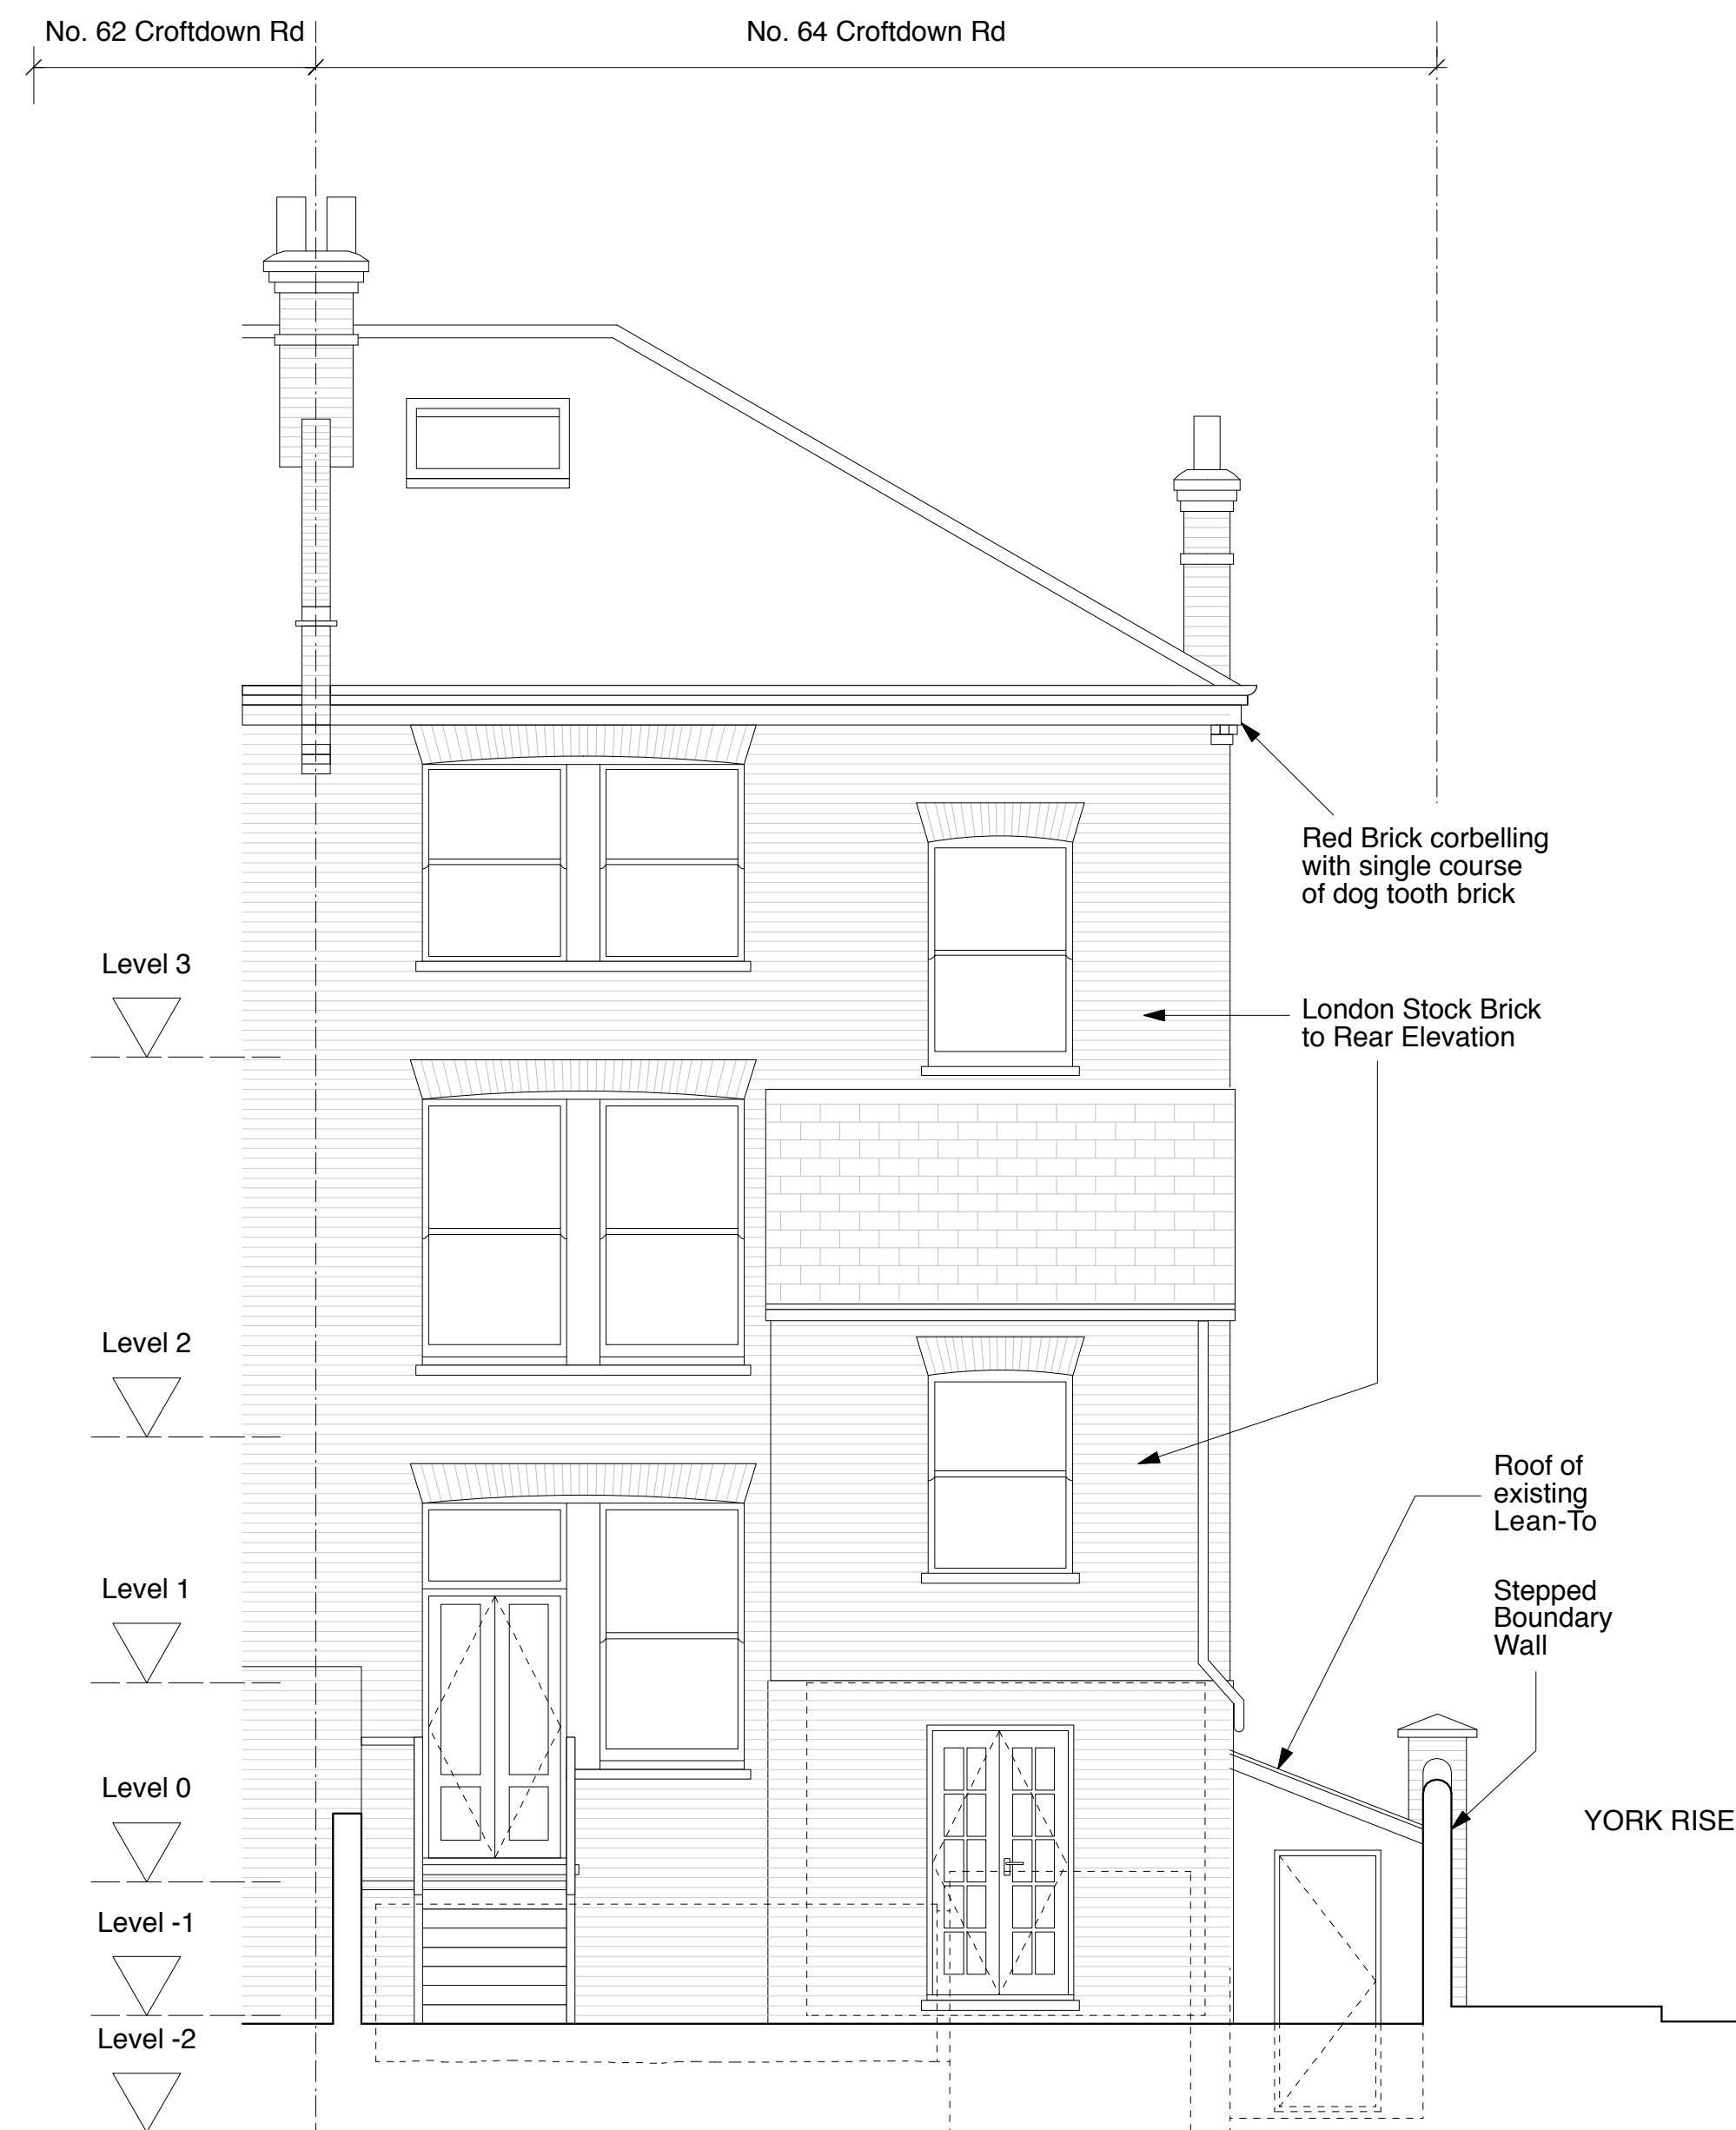



REAR ELEVATION

FRONT ELEVATION- FACING CROFTDOWN RD


FRONT ELEVATION- SHOWING SIDE OF LEAN-TO

Type:
EXISTING DRAWING
Revision:
Title:
Front & Back Elevations
Dwg. No:
CDR - E - 211
Date: Dec 12 Scale: 1:50 @ A1 / 1:100@ A3 Drawn: dg / _
Client: Anna & Arnold Cragg
Project: 64 Croftdown Rd
Scales Gunn
6 North Grove London N6 4SL office 02083419605 mobile 07900491428
carolyn.sceales@gmail.com www.carolynsceales.co.uk

 

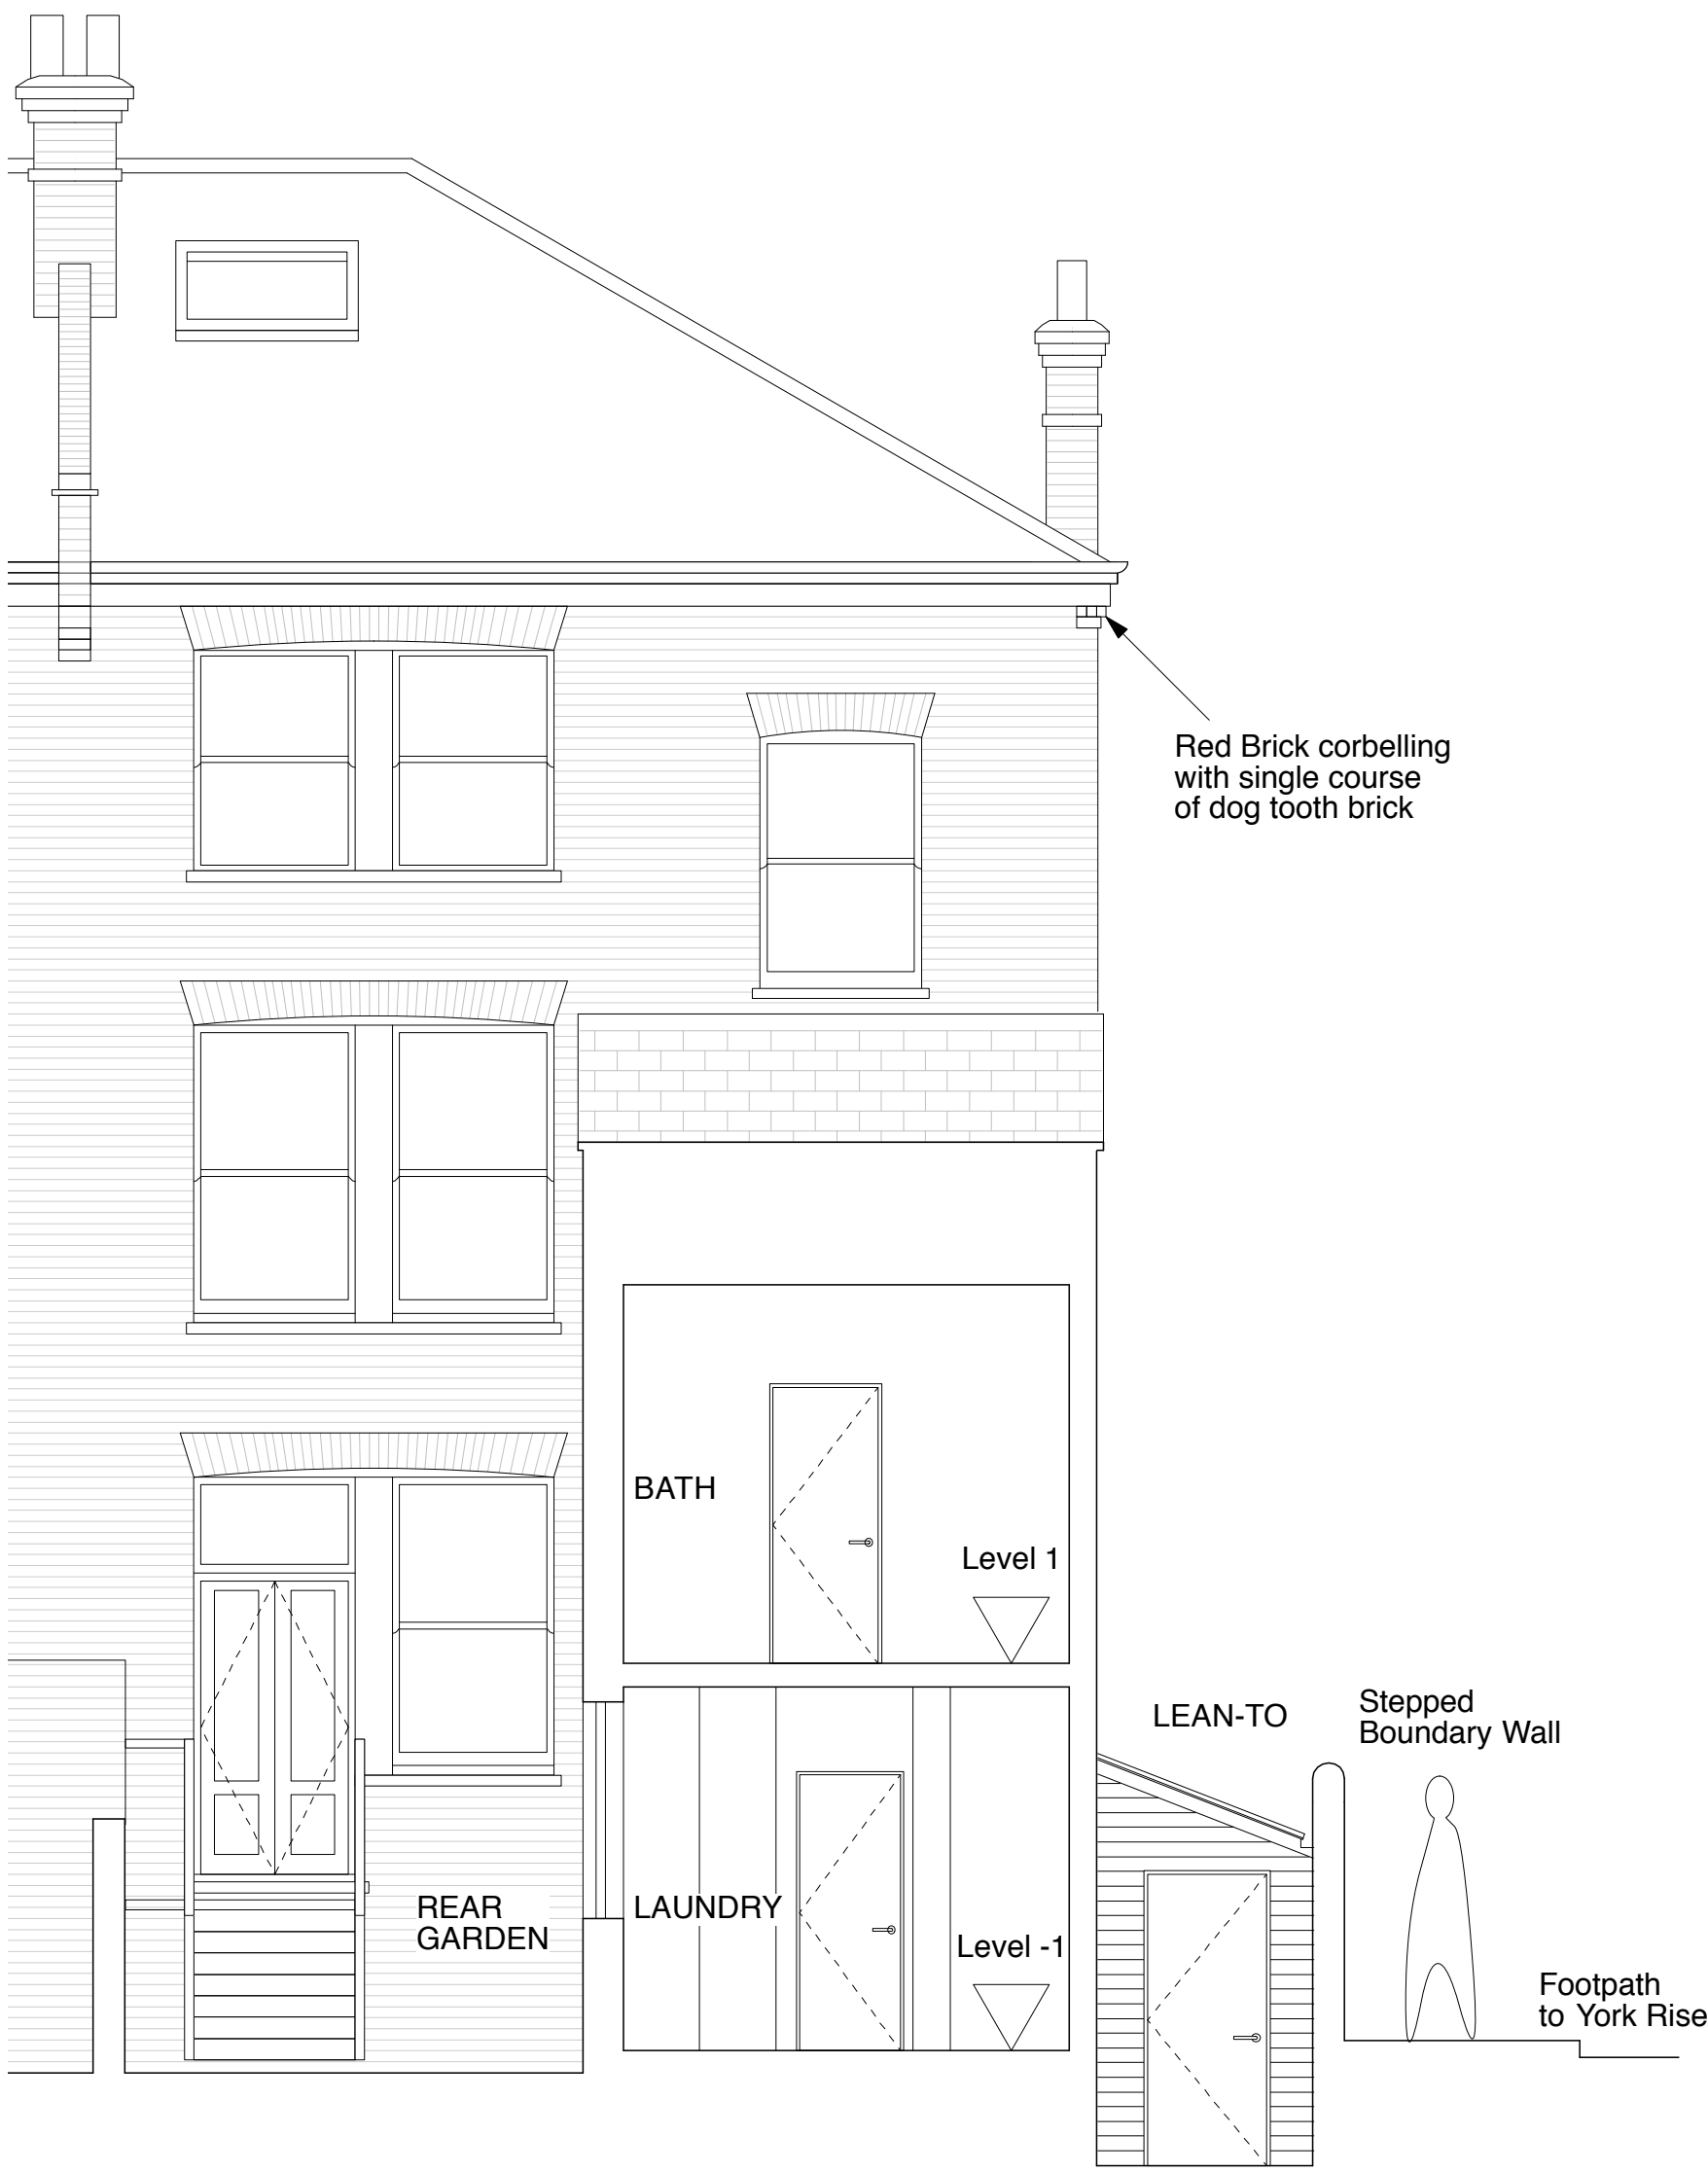

SECTION A-A

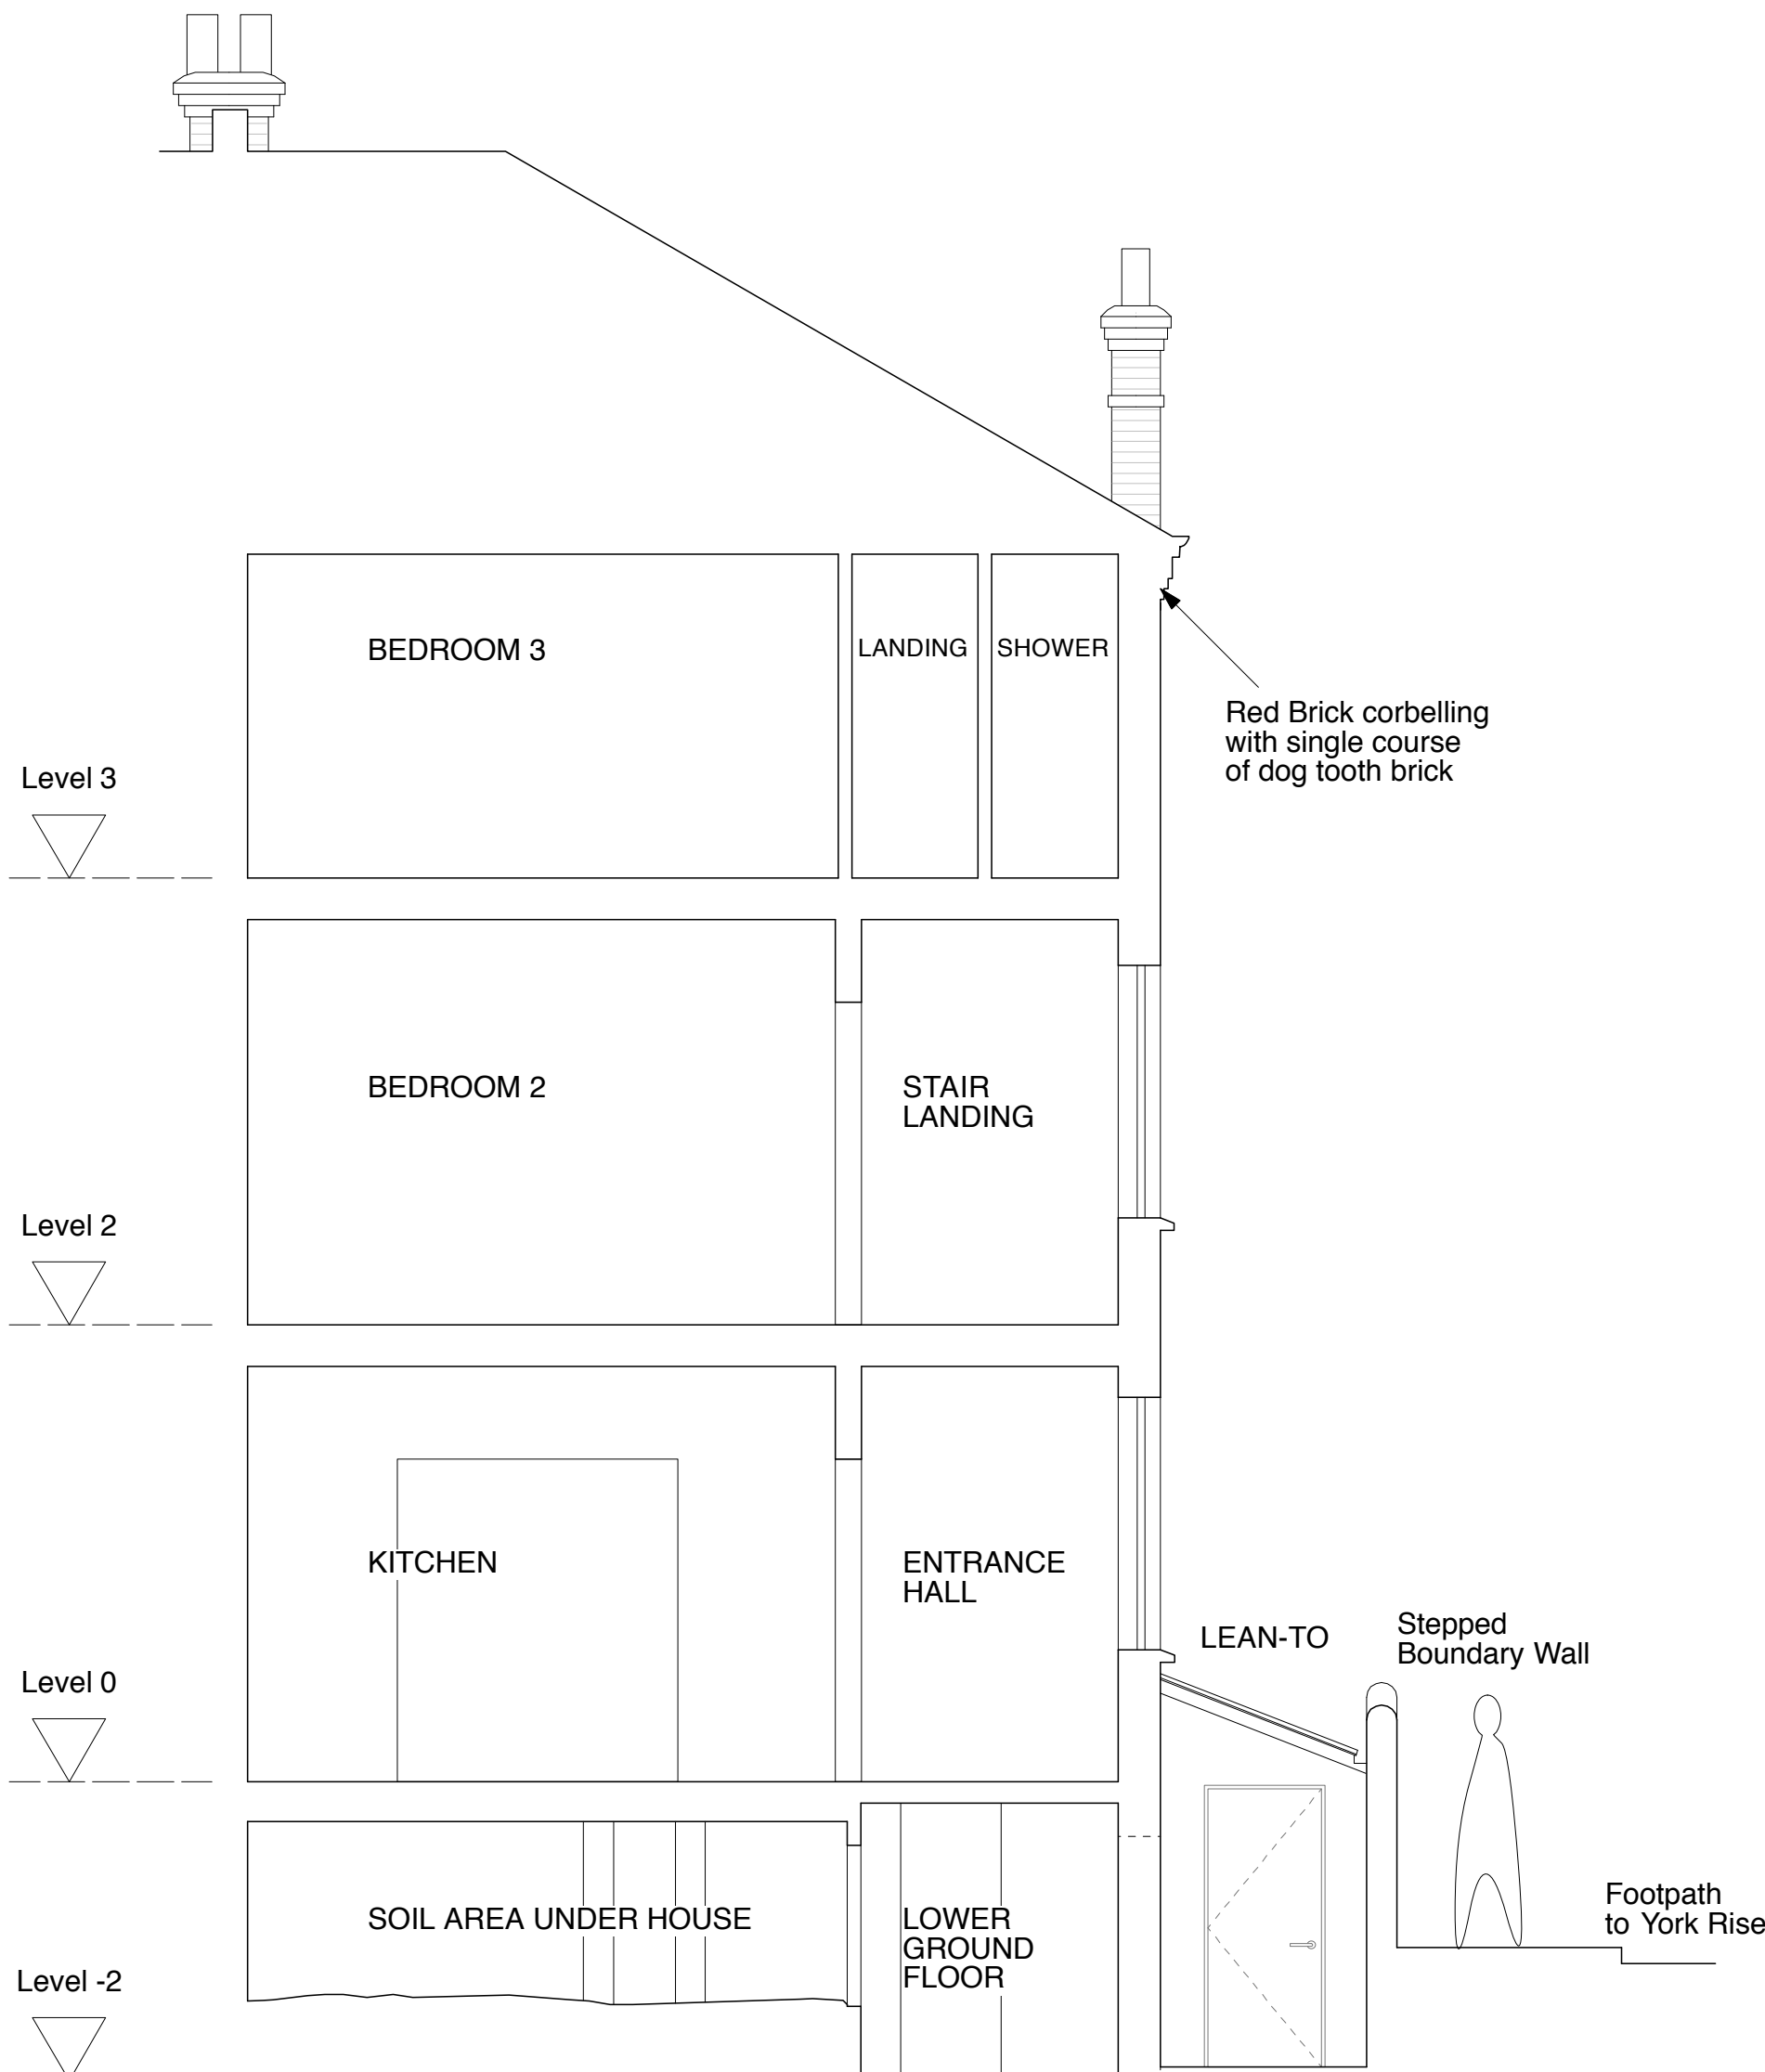


SECTION B-B

0 1 2 3m

Type: EXISTING DRAWING		
Revision:		
Title: Sections A-A & B-B		
Drg. No: CDR - E - 310		
Date: Dec 12	Scale: 1:50 @A1 / 1:100@A3	Drawn: dg / __
Client: Anna & Arnold Cragg		
Project: 64 Croftdown Rd		
Scales Gunn		
6 North Grove London N6 4SL office 02083419605 carolyn.scales@gmail.com mobile 07900491428 www.carolynscales.co.uk		



SECTION C-C

 

Type: EXISTING DRAWING		
Revision:		
Title: Section C-C		
Drg. No: CDR - E - 311		
Date: Dec 12	Scale: 1:50 @A1 / 1:100@A3	Drawn: dg / ...
Client: Anna & Arnold Cragg		
Project: 64 Croftdown Rd		
Scales Gunn		
6 North Grove London N6 4SL office 02083419605 carolyn.scales@gmail.com mobile 07900491428 www.carolynscales.co.uk		



SECTION D-D

Type: EXISTING DRAWING		
Revision:		
Title: Section D-D		
Drg. No: CDR - E - 312		
Date: Dec 12	Scale: 1:50 @A1 / 1:100@A3	Drawn: dg / _
Client: Anna & Arnold Cragg		
Project: 64 Croftdown Rd		
Scales Gunn		
6 North Grove London N6 4SL office 02083419605 carolyn.scales@gmail.com mobile 07900491428 www.carolynscales.co.uk		