


All drawings to be read in conjunction with
engineers and specialist subcontractors drawings
any anomaly to be reported to architect prior
to construction or fabrication
Do not scale drawings

P



KEY OF ELEMENTS AND FINISHES

- 1 EXISTING GATE
- 2 EXISTING PIER AND WALL
- 3 EXISTING HOUSE
- 4 EXISTING BRICKWORK
- 5 NEW BRICKWORK TO MATCH
- 6 MATCHING NEW TIMBER WINDOW
(PAINTED TO MATCH)
- 7 NEW STONEMASONRY TO MATCH
(COPING, CILLS, THRESHOLDS)
- 8 GAUGED BRICK ARCH TO MATCH
- 9 NEW BRICKWORK PLANTER
- 10 NEW DOMED ROOFLIGHT
- 11 SINGLE PLY MEMBRANE ROOF

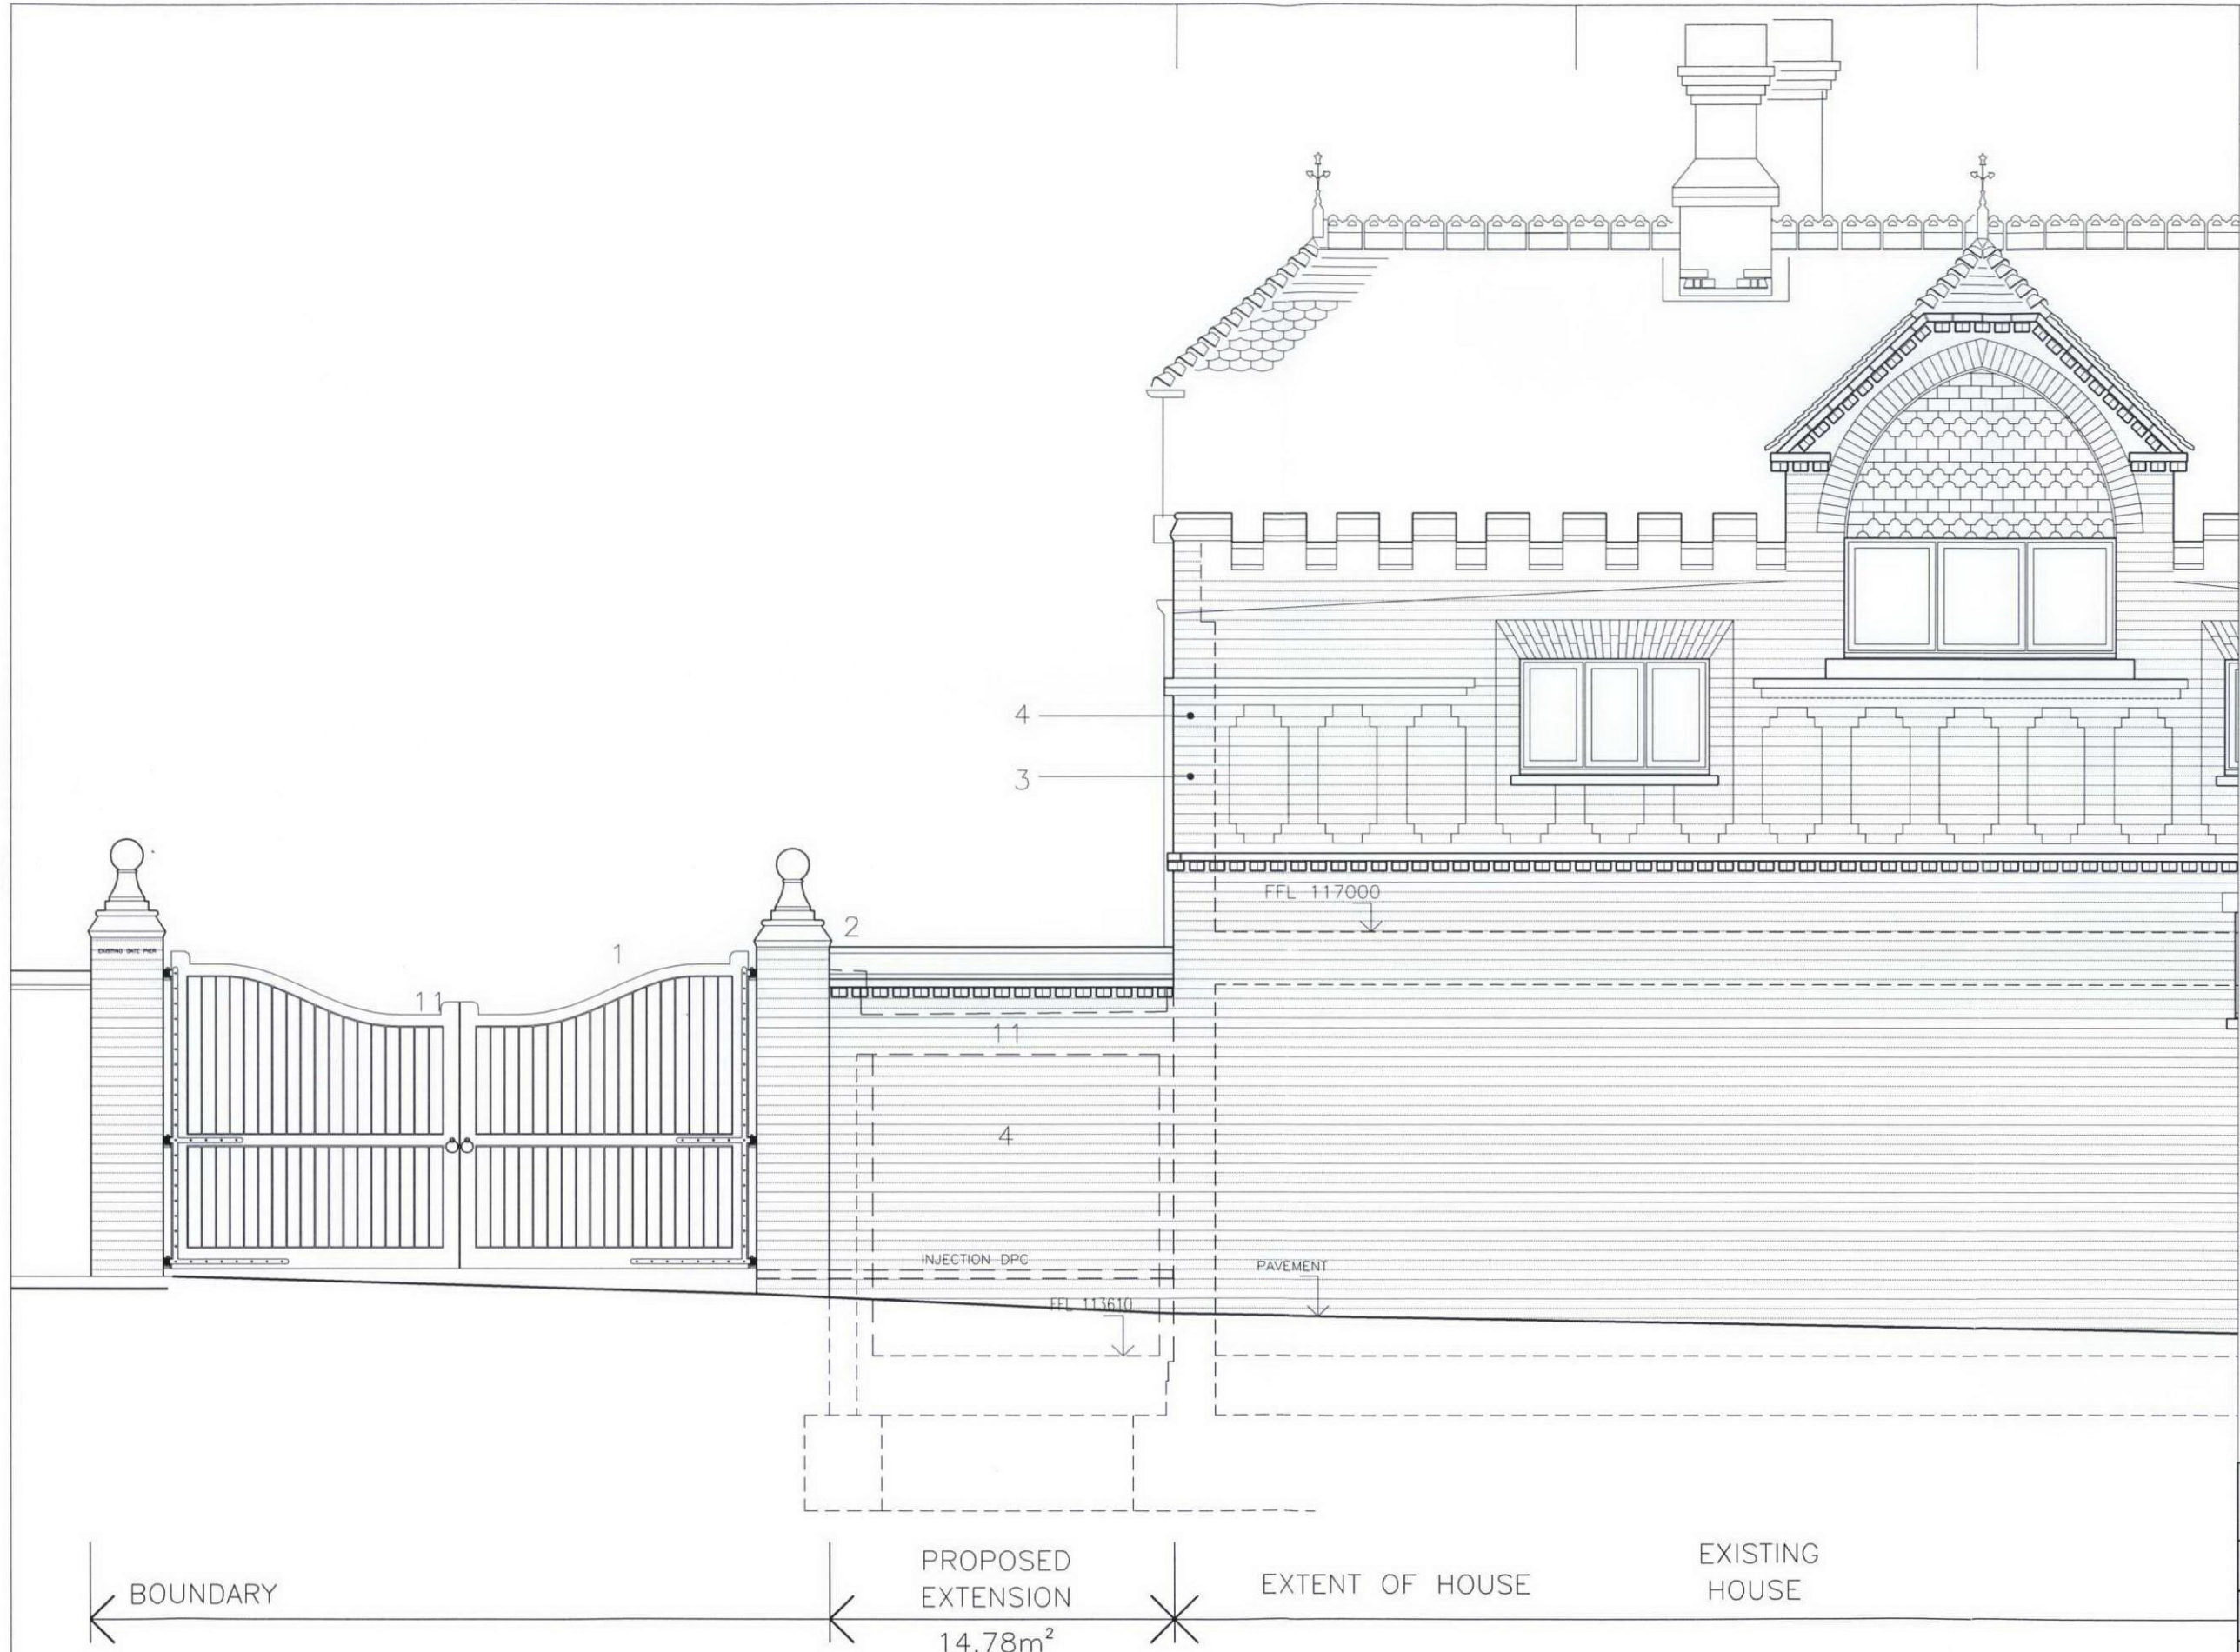

GRA : ARCHITECTS
Glen Robinson Associates
18 Elton Gorges, 101 Lombard Place, London W1S 4PE
Tel: 020 7431 3339 ; This Drawing is Copyright © 2012 7431 7334
Email: studio@gra-architects.com

PROJECT
Coach House, Hampstead Lane
Proposed new extension

TITLE
APPLICATION FOR NON-MATERIAL AMENDMENT
AMENDED NORTH ELEVATION

DATE	CHECKED
SCALE 1:50 @ AS	DATE 12.12.12
Drawing No. 353/HL	Revision 00-024