
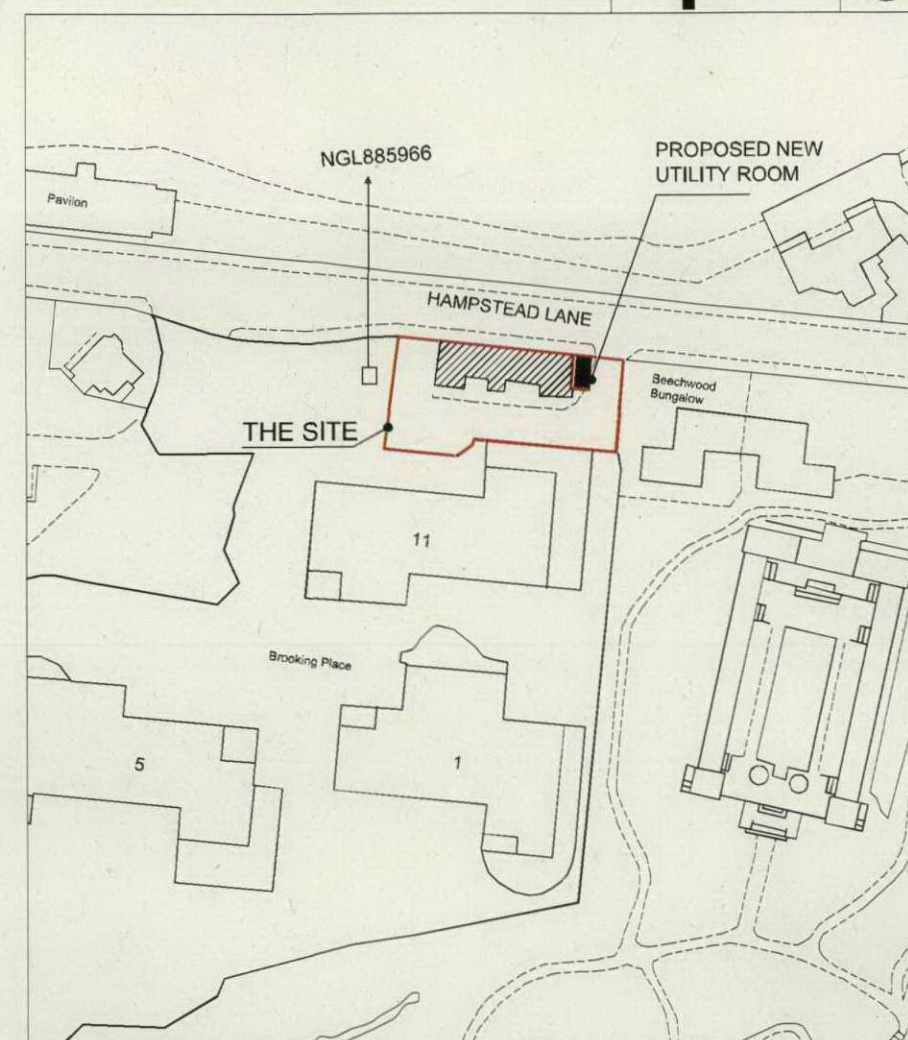


All drawings to be read in conjunction with
 engineers and specialist subcontractors drawings
 Any anomaly to be reported to architect prior
 to construction or fabrication
 Do not scale drawings

P

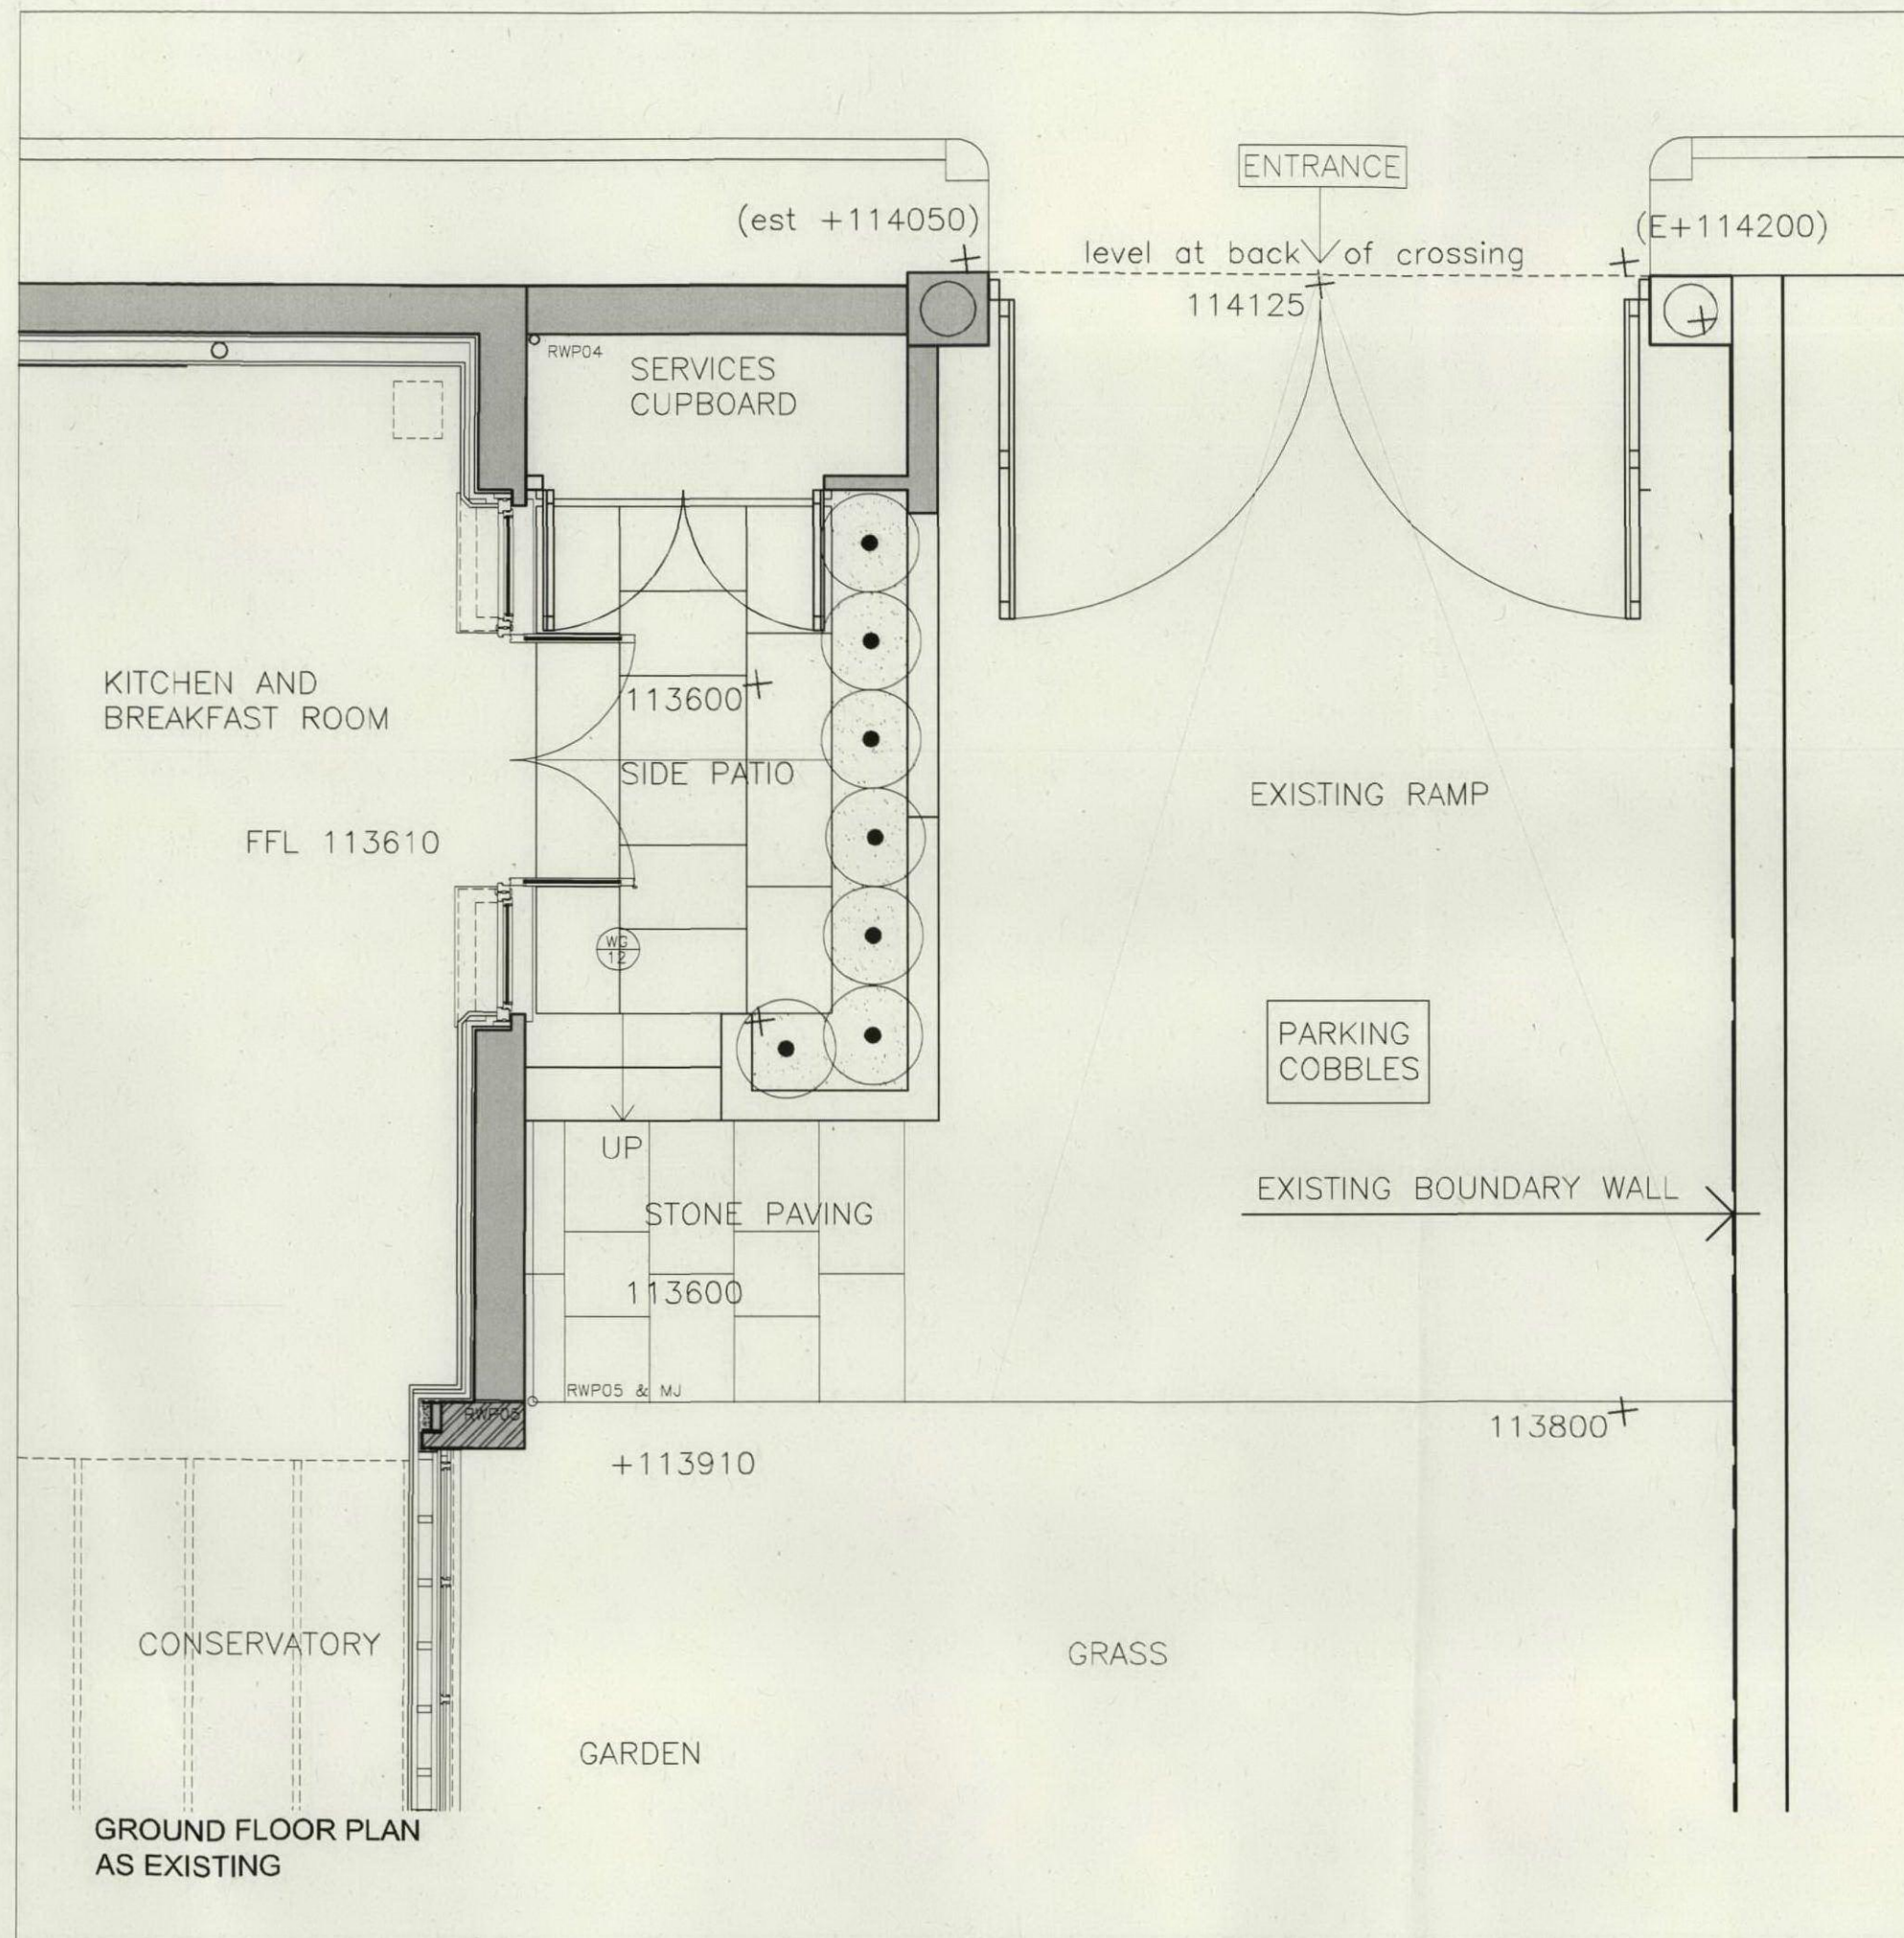

LOCATION PLAN
 SCALE 1:1250

GROUND FLOOR PLAN
 AS EXISTING

GRA : ARCHITECTS

Glen Robinson Associates
 18 Elm Garage - Off Lambeth Place - London SE11 4PE
 Tel: 020 7431 3339 - Fax: 020 7431 3334 - Email: studio@gra-architects.com

PROJECT
 Coach House, Hampstead Lane
 Proposed Utility Extension

TITLE
 PLAN AS EXISTING
 Ground Floor

DRAWN	CHECKED
SCALE 1:500 @ A3	DATE 15.07.12

Drawing No.	Revision
350/KP	00-001