


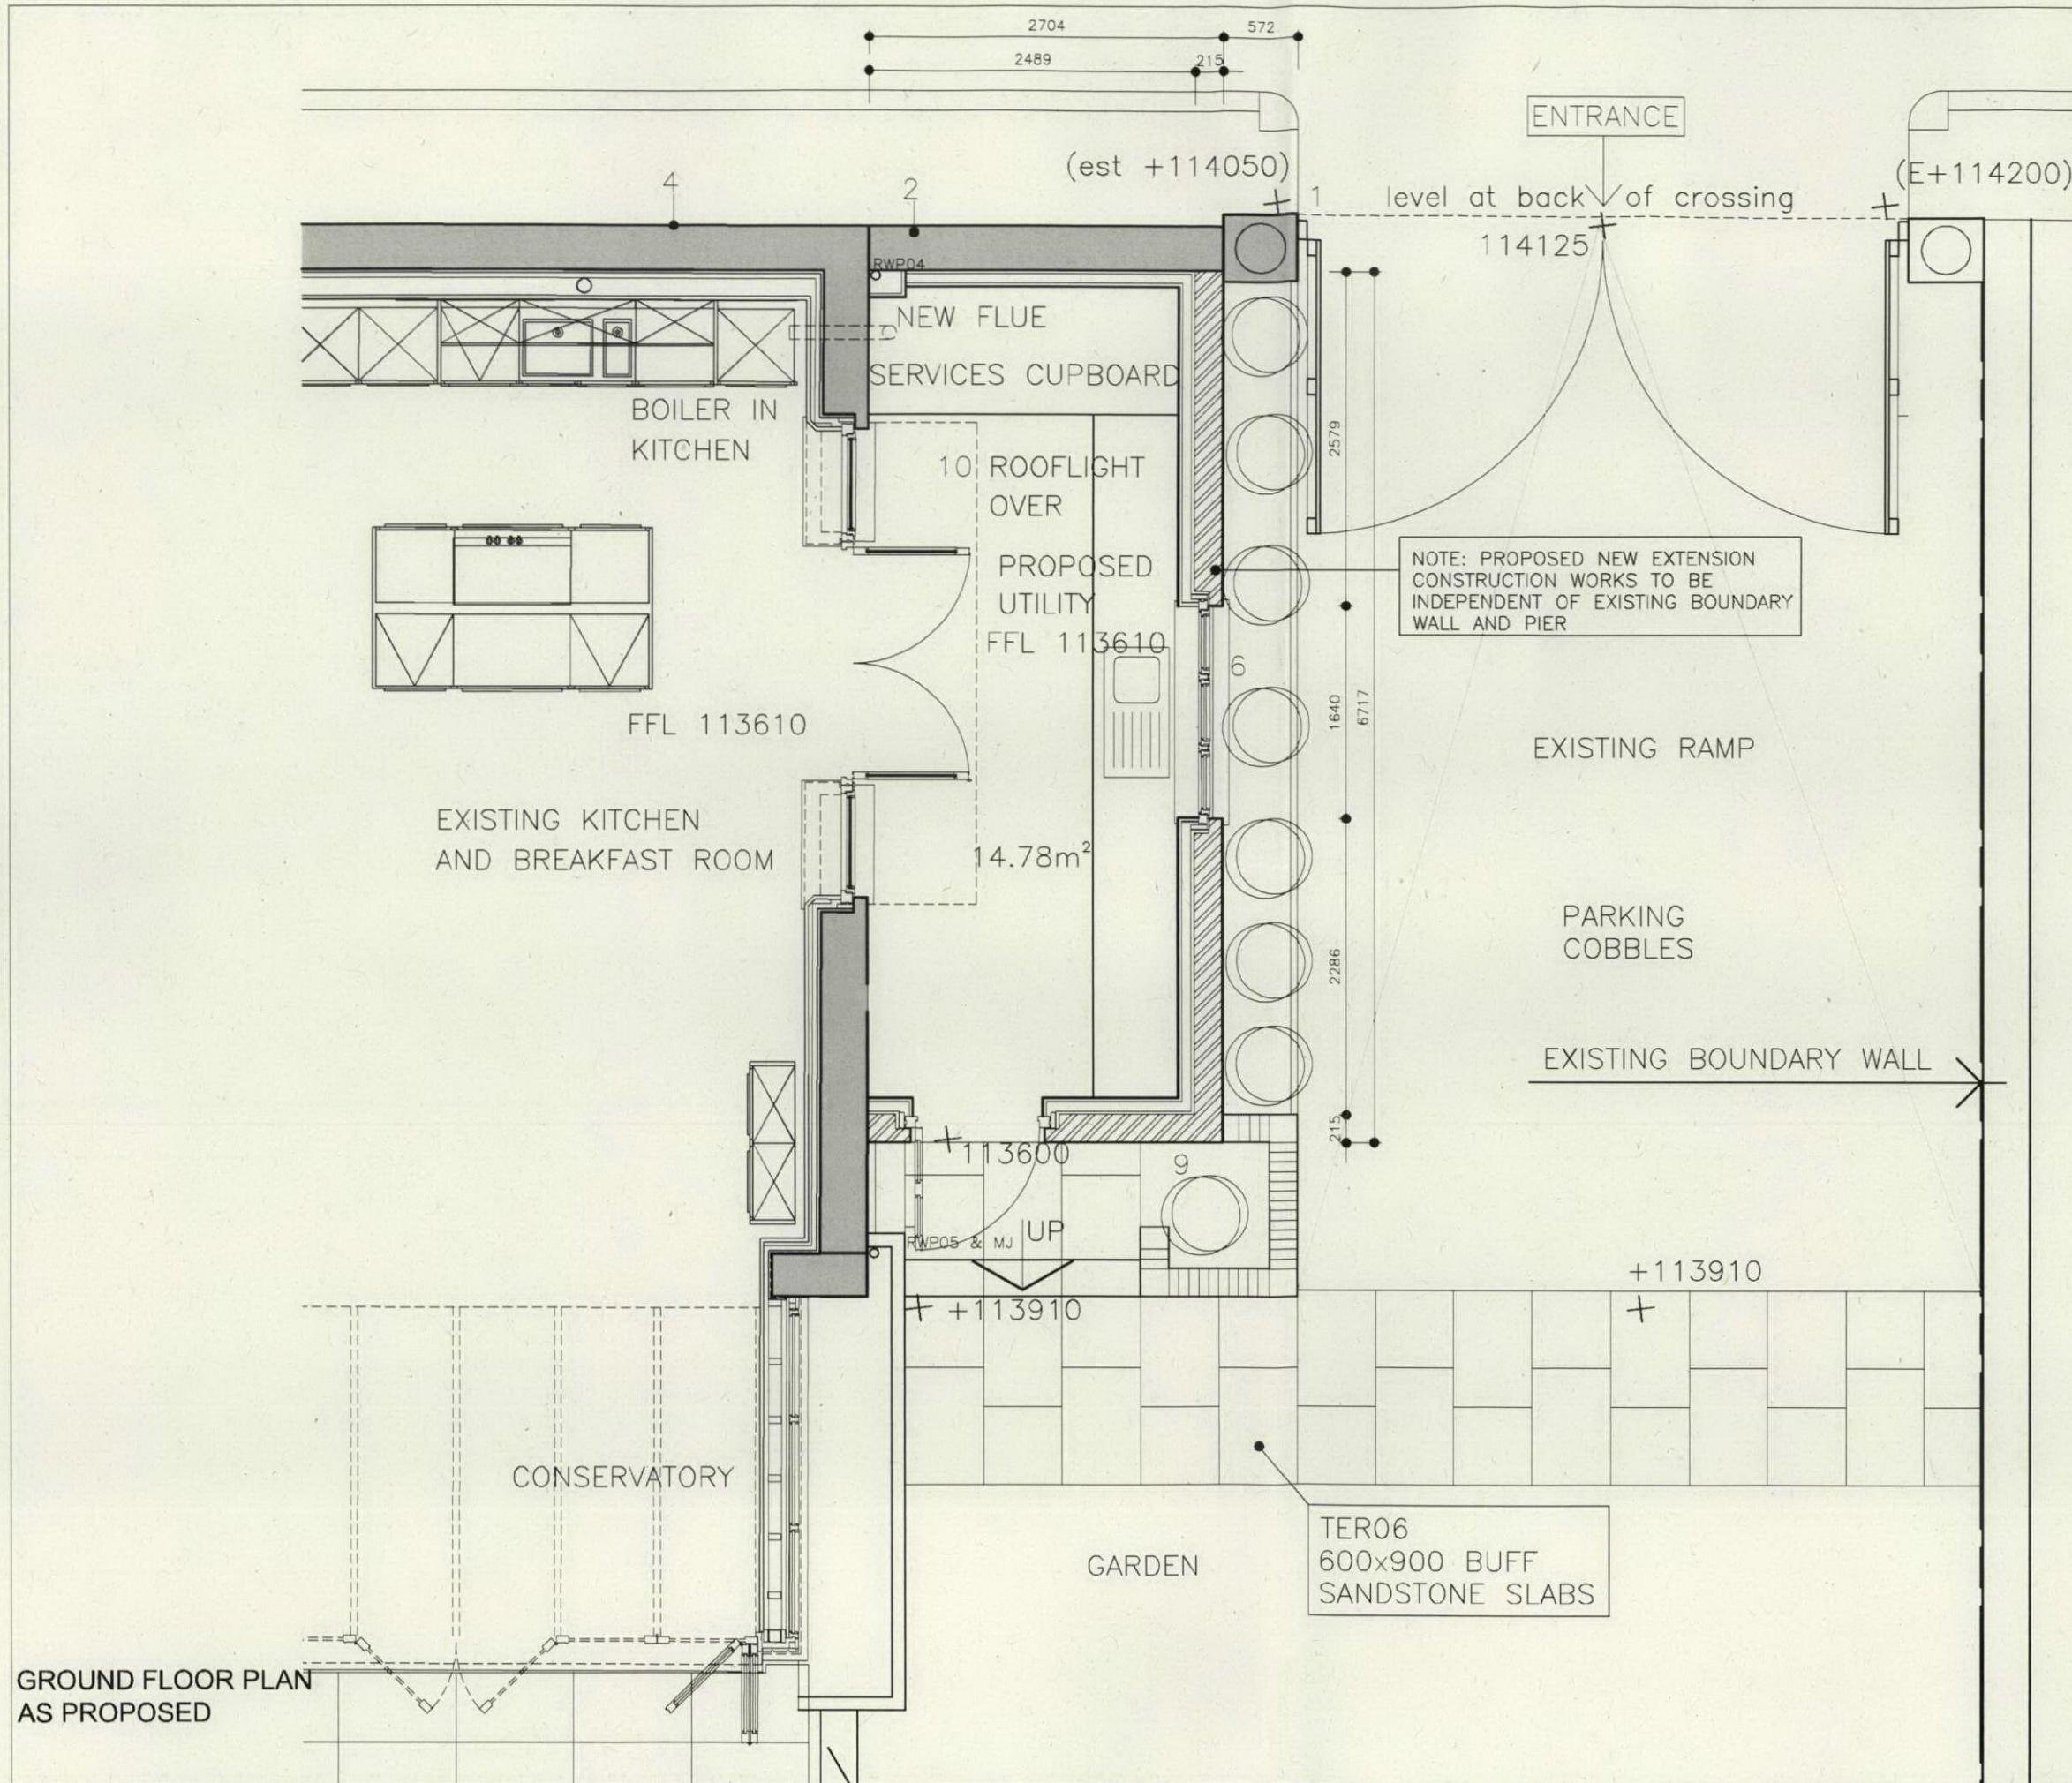

GROUND FLOOR PLAN
AS PROPOSED

All drawings to be read in conjunction with
specifications and detailed construction drawings.
Any anomaly to be reported to architect prior
to construction or installation.
Do not scale drawings.

P

**KEY OF ELEMENTS
AND FINISHES**

- 1 EXISTING GATE
- 2 EXISTING PIER AND WALL
- 3 EXISTING HOUSE
- 4 EXISTING BRICKWORK
- 5 NEW BRICKWORK TO MATCH
- 6 MATCHING NEW TIMBER WINDOW (PAINTED TO MATCH)
- 7 NEW STONEWORK TO MATCH (COPING, GILLS, THRESHOLDS)
- 8 GAUGED BRICK ARCH TO MATCH
- 9 NEW BRICKWORK PLANTER
- 10 NEW PATENT GLAZED ROOFLIGHT
- 11 NEW 4 PANEL HARDWOOD DOOR (PAINTED TO MATCH)
- 12 MASTIC ASPHALTE ROOF

Rev	Date	Revised layout to suit Planning requirements
A	04-09-2012	

GRA : ARCHITECTS
Glen Robinson Associates
18 Elm Street, Off Ipswich Place, London: EC2A 4TE
Tel: 020 7431 5338 - Fax: 020 7431 5339 - Email: studio@gra-architects.com

PROJECT
Coach House, Hampstead Lane
Proposed Utility Extension

TITLE
PLAN AS PROPOSED
Ground Floor

OWNER	CHECKED
SCALE 1:50	DATE 10.07.12
Drawing No. 350/KP 00-011	Revision A