



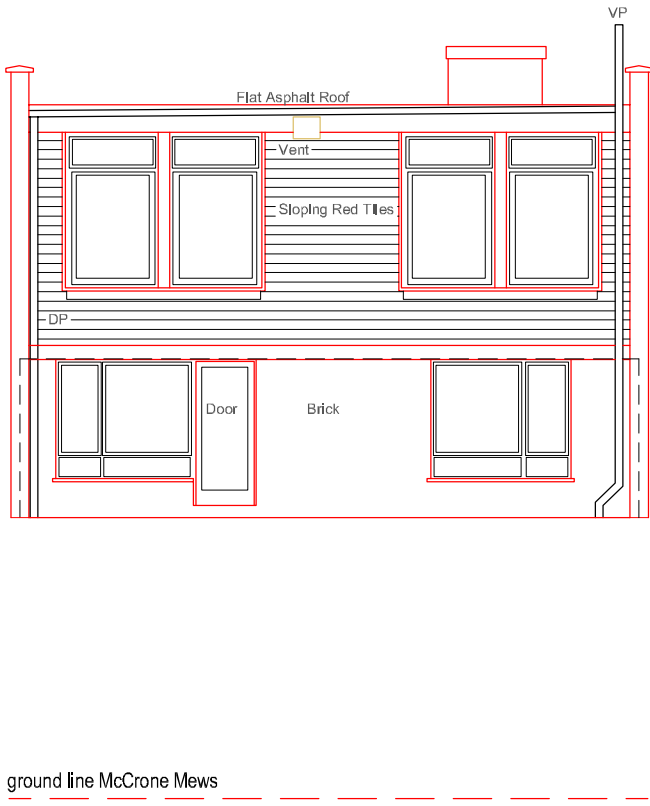


Front Elevation - Daleham Mews - west


EXISTING ELEVATIONS
Scale 1:100

 

Rear Elevation - east
View from Terrace

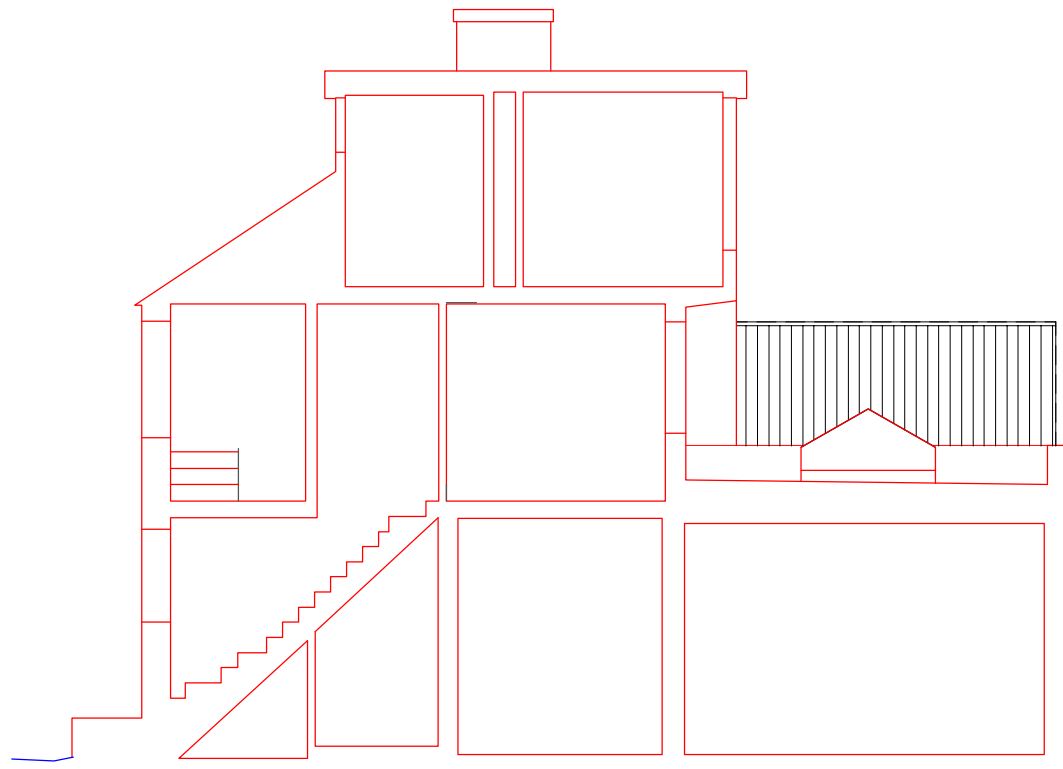

Section A-A


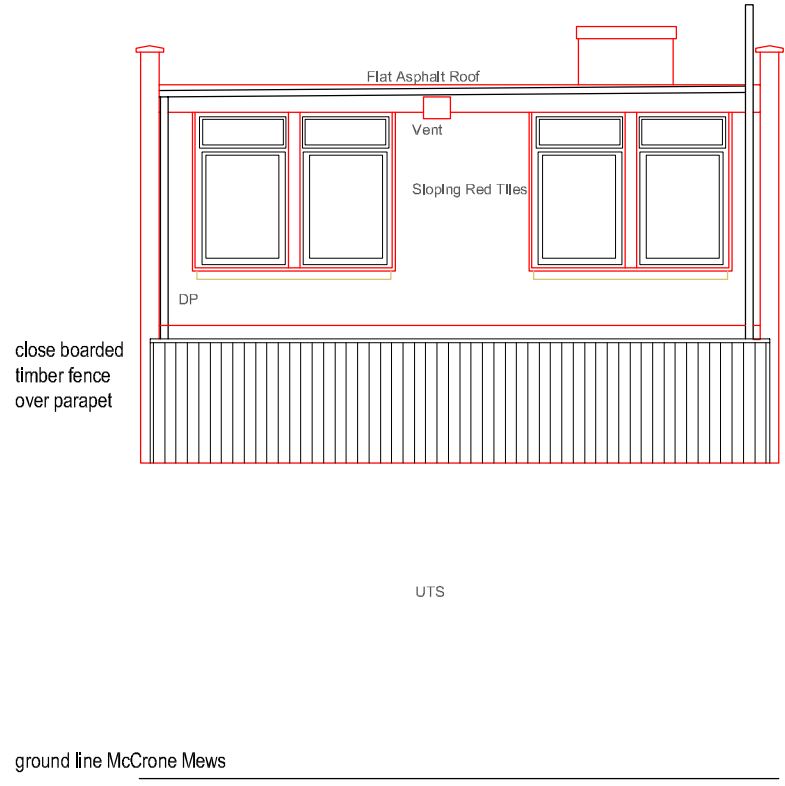


Rear Elevation - east
View from McCrone Mews




Roof Plan


EXISTING PLANS
Scale 1:100

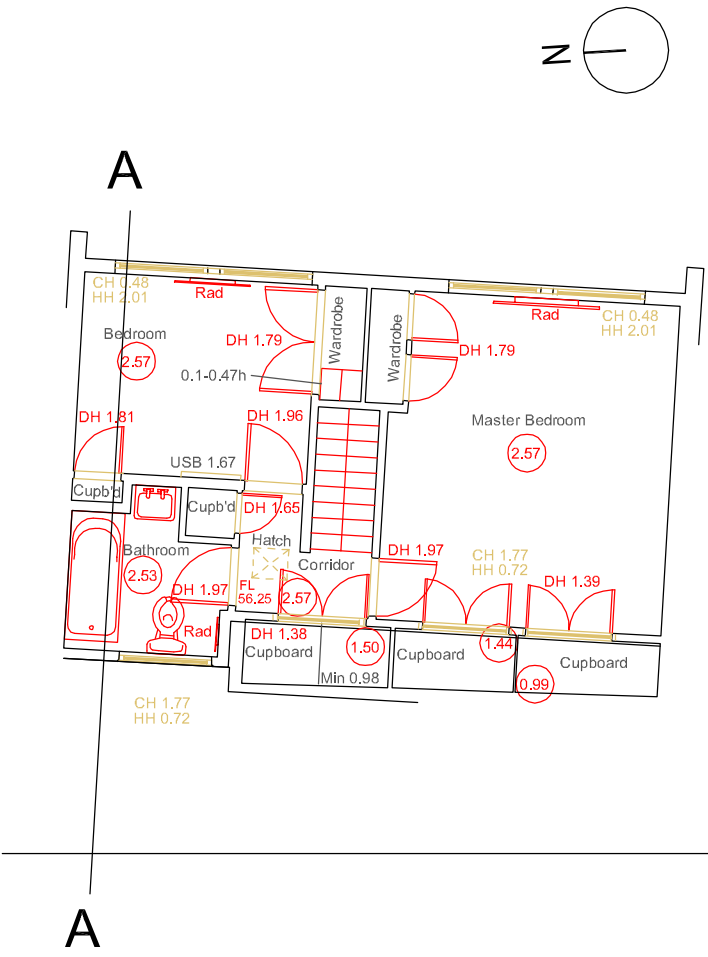 


Second Floor Plan

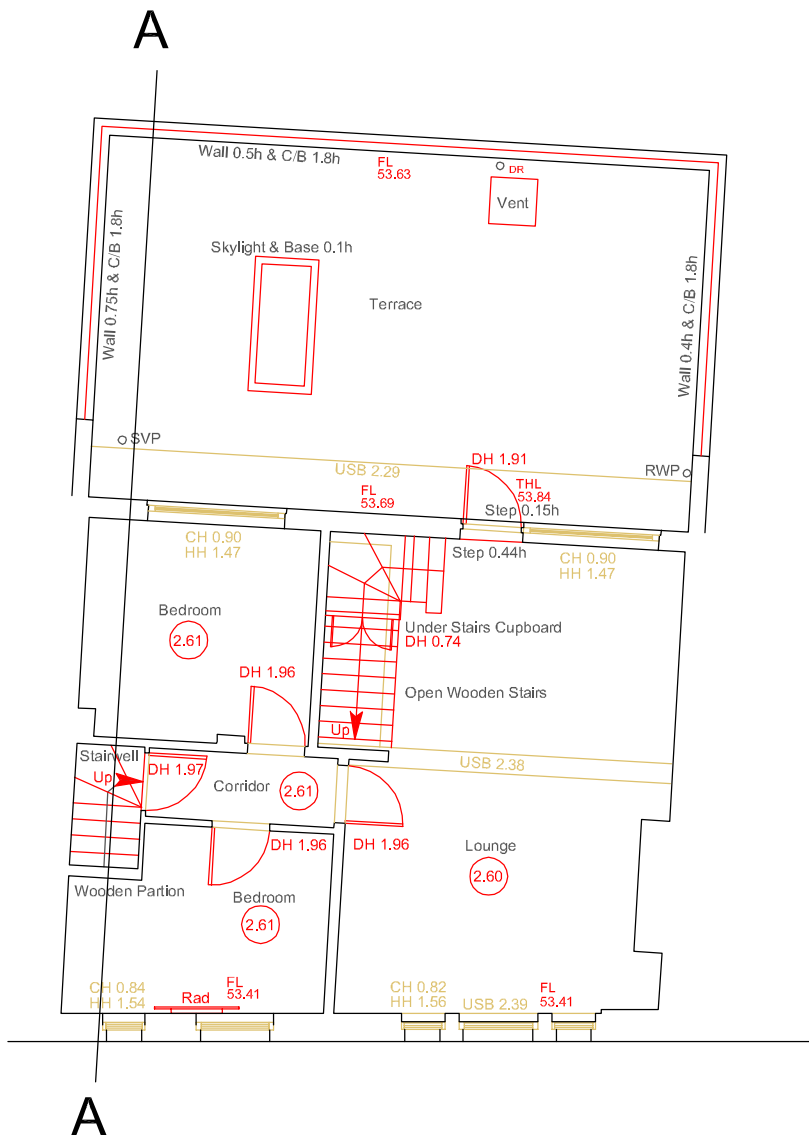

First Floor Plan

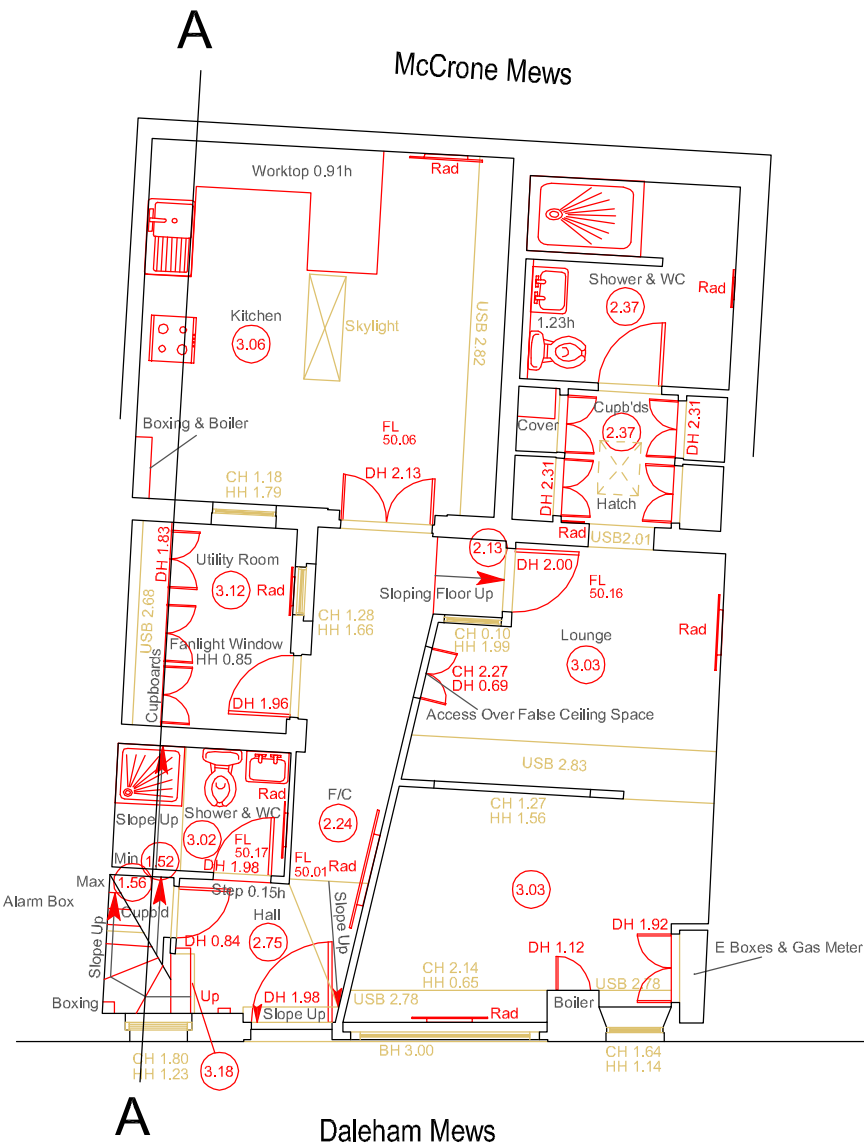

Ground Floor Plan

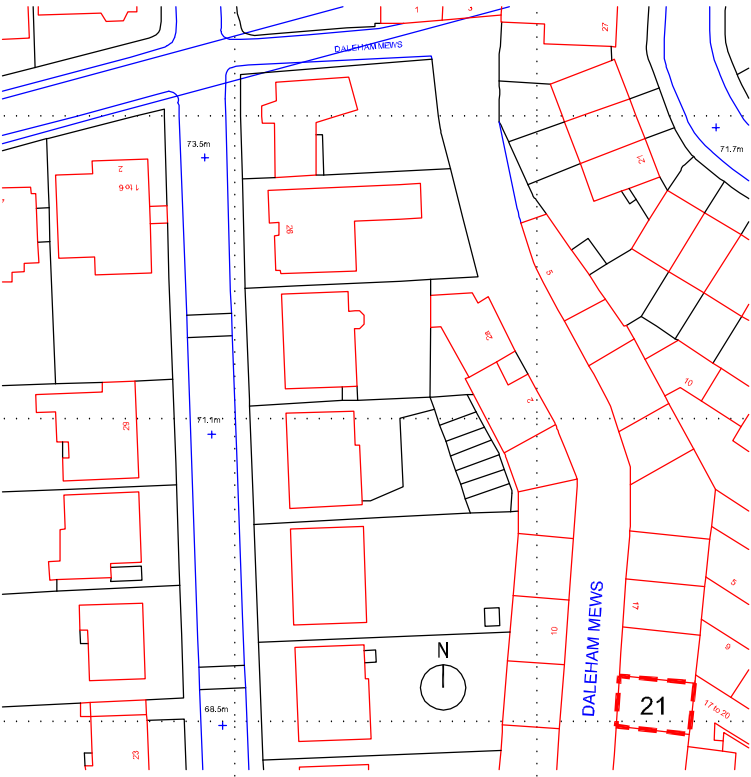

Location Plan - 1:1250

CLIENT MR & MRS T PERUTZ
JOB 21 Daleham Mews
London NW3 5DB
TITLE Proposed Alterations
Existing Plans and Elevations
Scale 1:100 @ A1
Drawing No. 2961 - (Su) - 01
Revision - Date 11.10.2012

J.C.C.H. Architect and Designers
Juliet Colman BA(Hons) Dip Arch RIBA Christopher Hobson CSD F.BOA
Kirby House
Pury End
Northants NN12 7NX
Telephone: 01327 811453
Fax : 01327 811320
e-mail: juliet@julietcolman.com chrishob@kirbyhouse.co.uk

Revisions