


NEW GREEN ROOF
CONSTRUCTION BY
BAUDER OR SIMILAR
APPROVED SPECIALIST
MANUFACTURER

VALLEY GUTTER AND
CONCEALED INTERNAL
RAINWATER DOWNPIPE
CONNECTED TO NEW /
EXISTING SOAKAWAY AS
NECESSARY

NEW ROOFLIGHTS
NEW STANDING SEAM
ZINC ROOF
CONSTRUCTION BY
SPECIALIST
MANUFACTURER

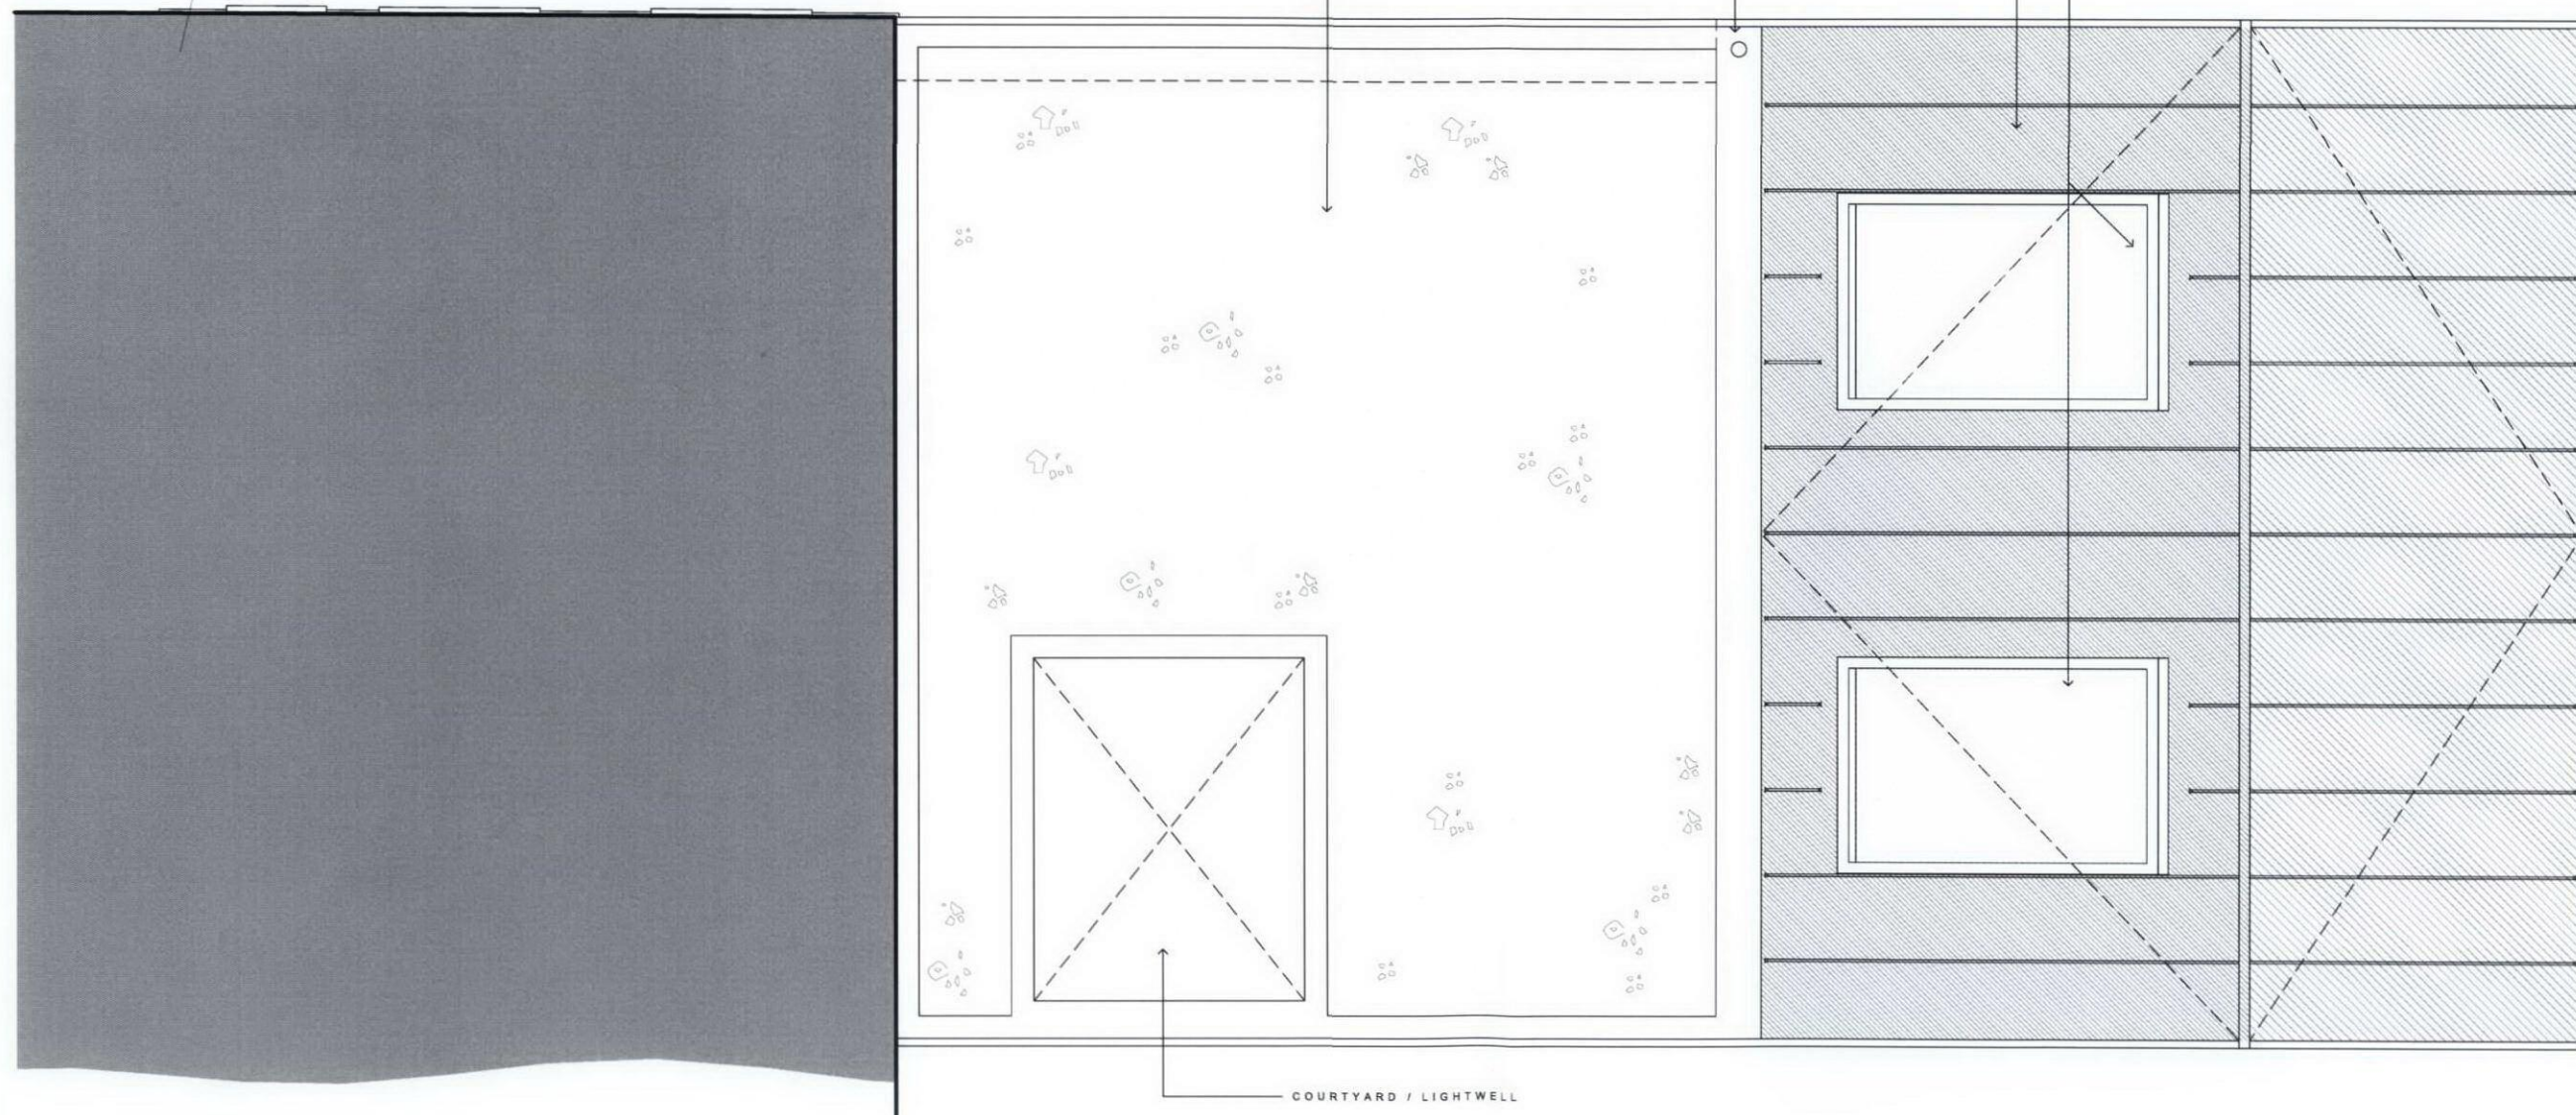

REV	DATE	DESCRIPTION
A	03.10.2011	Various alterations following comments from Case Officer 03.10.2011
DRAWING ISSUE		
Comment		
CLIENT		
-		

GRESFORD ARCHITECTS

Unit C1
3 Bradbury St
London
N16 8JN
t: +44 (0) 20 7249 1855
e: info@gresfordarchitects.co.uk
f: +44 (0) 7812 9470

PROJECT TITLE

119 Canfield Gardens
London
NW6 3DY

DRAWING TITLE

Proposed Roof Plan

SCALE	DRAWN
1/50@A3	JMA
DATE	CHECKED
June 2011	-
DWG NO.	REVISION
478_111	-



PROPOSED ROOF PLAN SCALE 1 : 50

0.0 0.5 1.0 1.5 2.0 2.5m