




REAR ELEVATION

COLORCOAT URBAN
PROFIED FASCIAS
GRAN ALUMINIUM
WINDOWS AND DOORS
'RED' BRICK WALLS
TO BLEND WITH EXISTING

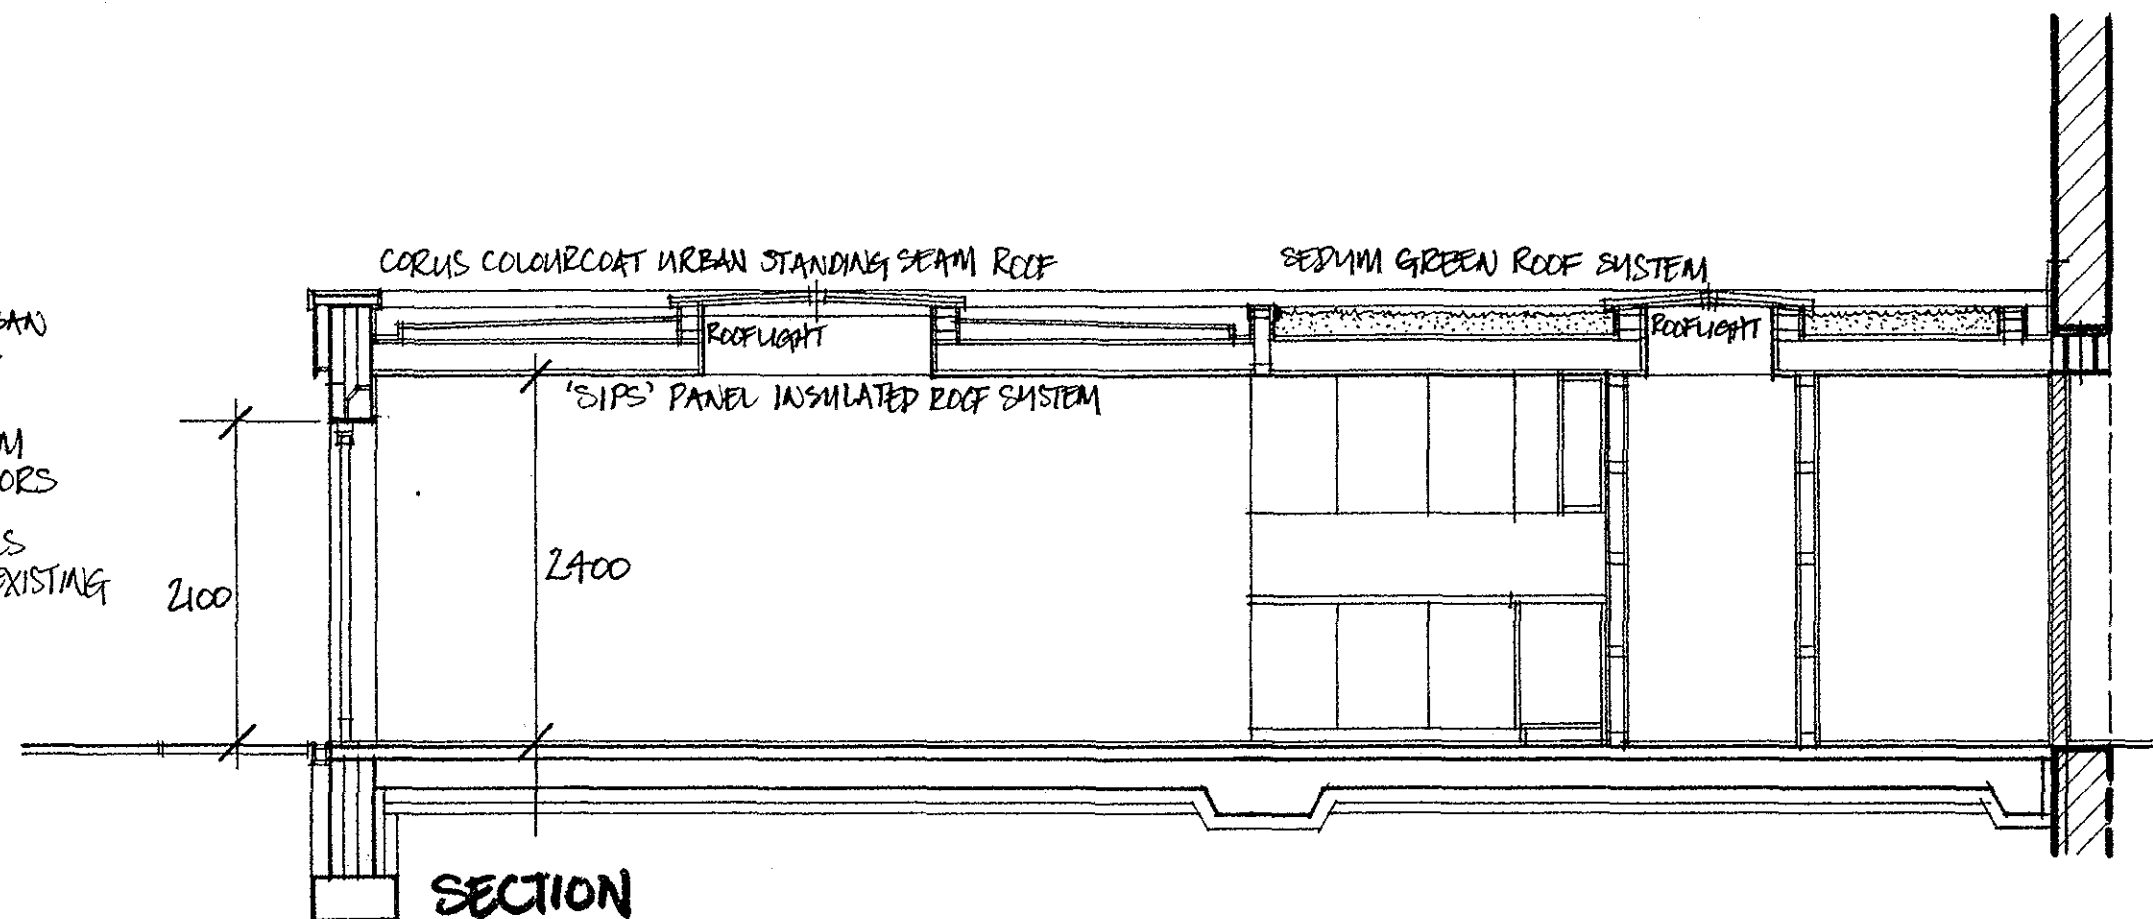

SECTION

DATE REVISION DESCRIPTION

659A ROUNDHAY ROAD
OAKWOOD
LEEDS
LS8 4BA
TEL: 0113 2400012
FAX: 0113 2492766

PROJECT ~ 119 CANFIELD GARDENS
LONDON

DRAWING DESCRIPTION: ~ ELEVATION - SECTION
CLIENT: ~ MR & MRS M RYUN
SCALE: ~ 1:50
DRAWN/CHECKED BY: ~
DRAWING NUMBER: ~ 1202-4