




REAR ELEVATION

COLORCOAT URBAN
PROFILED FASCIAS
GRAN ALUMINIUM
WINDOWS AND DOORS
RED BRICK WALLS
TO BLEND WITH EXISTING

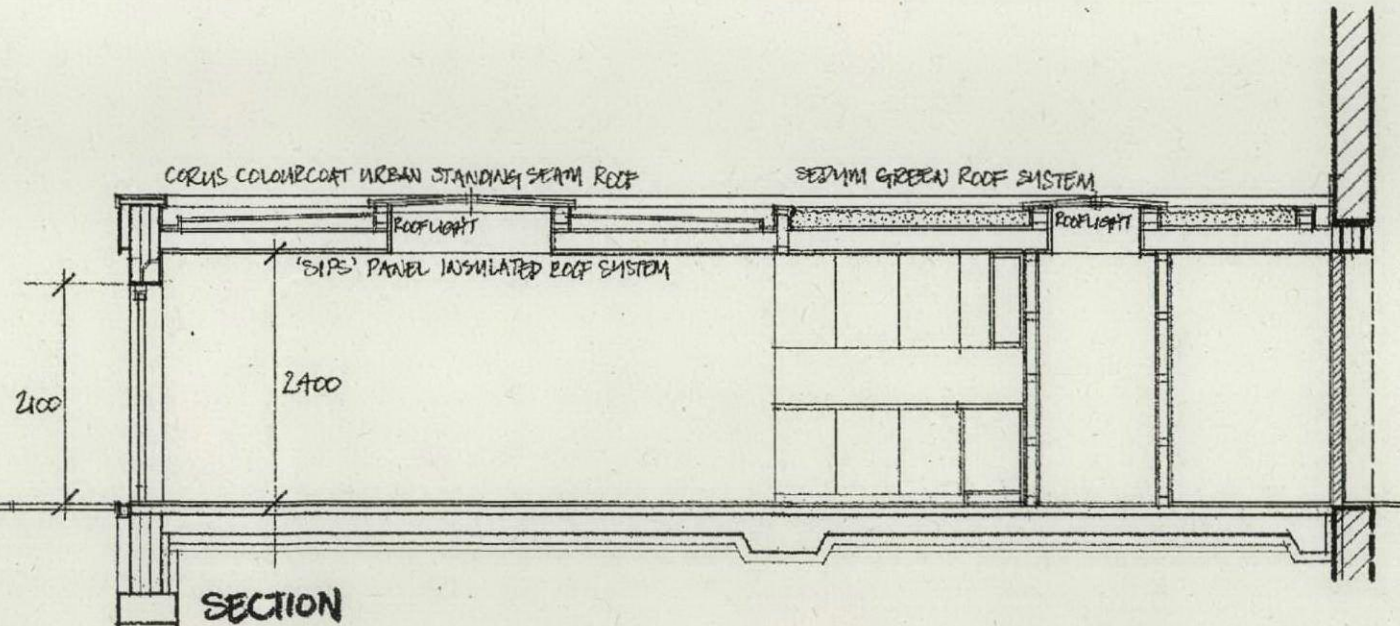

SECTION

DATE REVISION DESCRIPTION

659A ROUNDMAY ROAD
CLARKWOOD
LEEDS
LS8 4BA
TEL: 0113 2400012
FAX: 0113 2492766

PROJECT ~ 119 CANFIELD GARDENS
LONDON

DRAWING DESCRIPTION: ~ ELEVATION - SECTION PROPOSED
CLIENT: ~ MR & MRS M RYUN
SCALE: ~ 1:50 (1:100 @ A3)
DRAWN/CHECKED BY: ~
DRAWING NUMBER: ~ 1202-4