



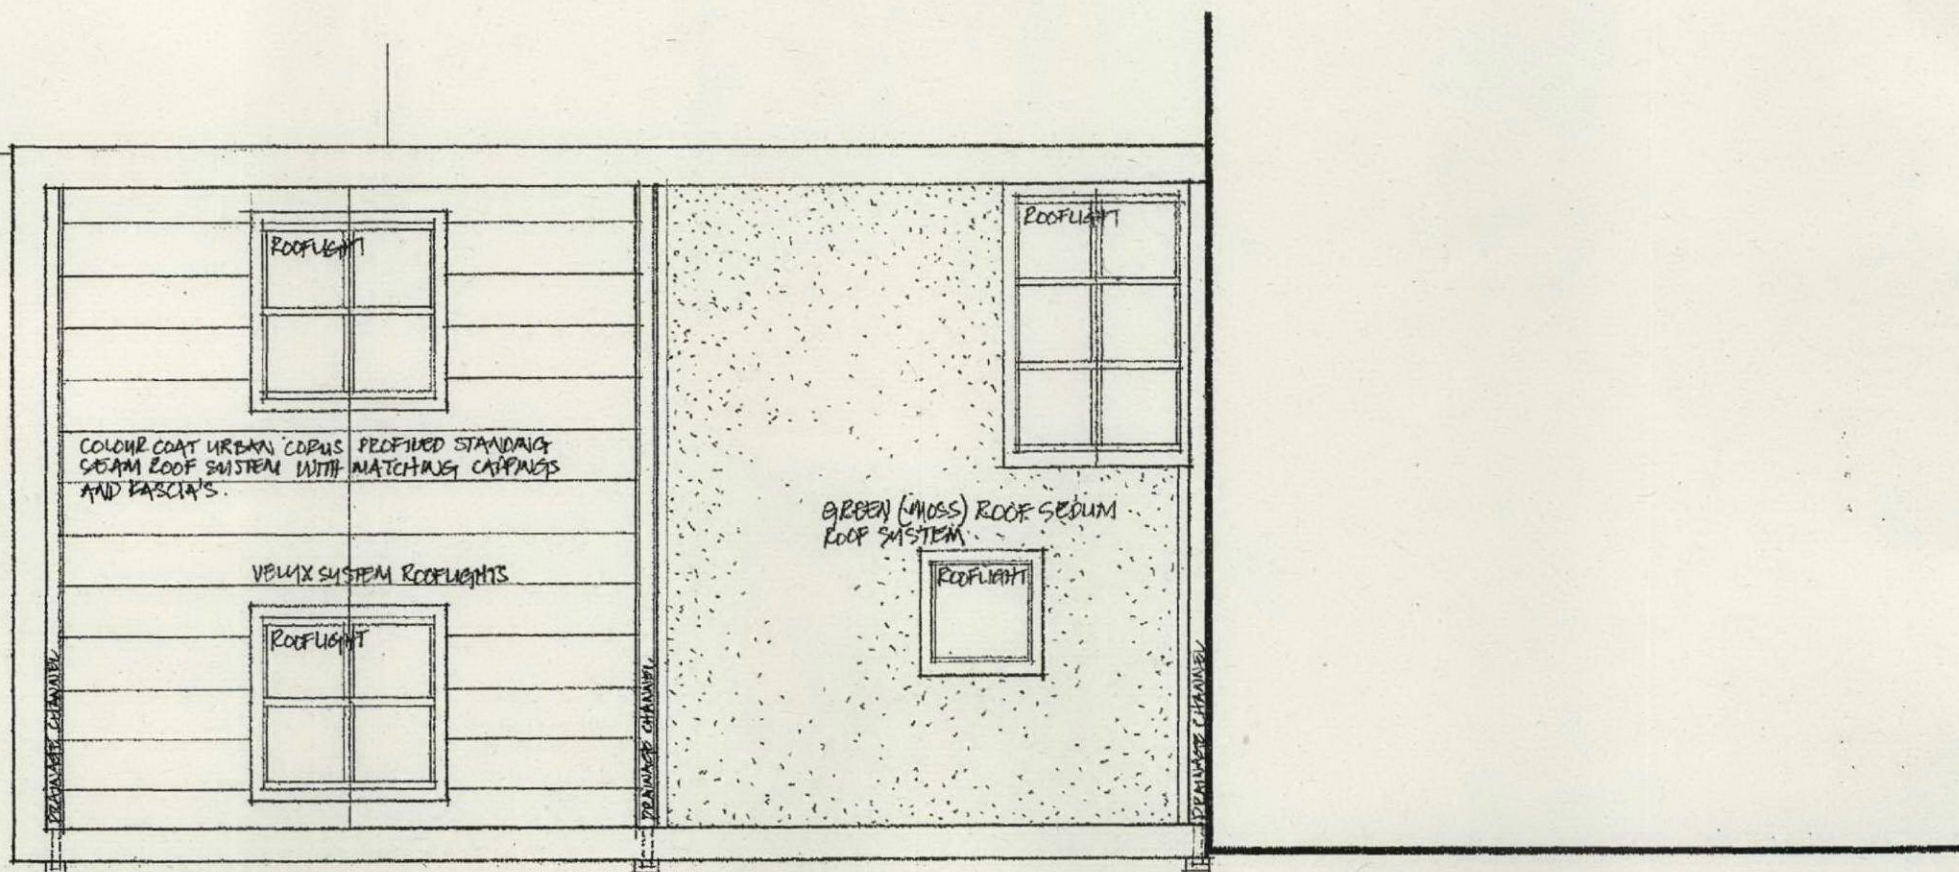

ROOF PLAN

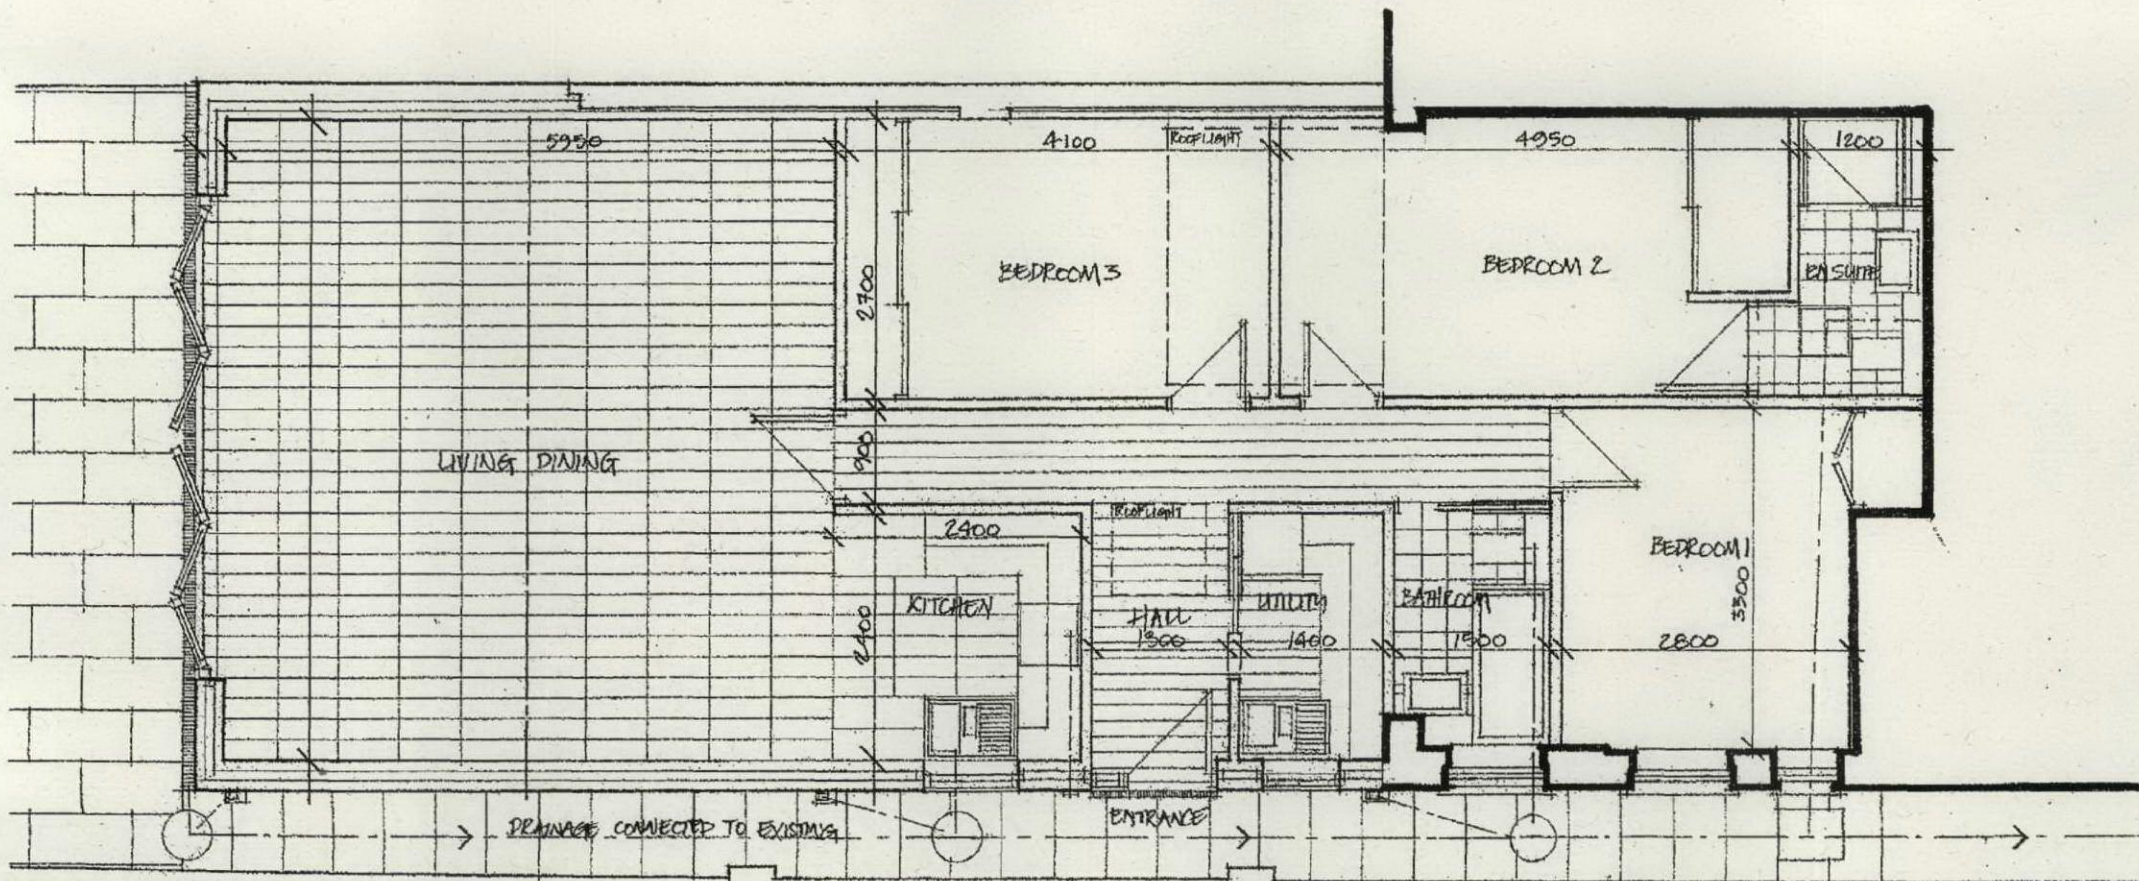

FLOOR PLAN

SCHEDULE OF NETT ROOMS

LIVING DINING ROOM
KITCHEN
UTILITY
BED 1
EN SUITE
BEDROOM 2
BEDROOM 3
BATHROOM

DATE REVISION DESCRIPTION

659A BOUNDHAY ROAD
OAKWOOD
LEEDS
LS8 4BA

TEL: 0113 2400012
FAX: 0113 2492766



PROJECT - 119 CANFIELD GARDENS
LONDON

DRAWING DESCRIPTION: ~ FLOOR & ROOF PLAN PROPOSED

CLIENT: ~ MR & MRS M RIVLIN
SCALE: ~ 1:50 (1:100 @ A3)
DRAWN/CHECKED BY: ~
DRAWING NUMBER: ~ 1202-2