

LEGEND

GENERAL NOTES


DO NOT SCALE FROM THIS DRAWING

ALL DIMENSIONS TO BE CHECKED ON SITE PRIOR TO CONSTRUCTION

ALL LANDSCAPING INDICATIVE ONLY AND SUBJECT TO FULL DETAILED DESIGN

LEGEND

- DENOTES EXISTING STRUCTURE RETAINED
- DENOTES EXISTING STRUCTURE REMOVED
- DENOTES NEW STRUCTURE
- DENOTES NEW STEEL BEAM OVERHEAD
- DENOTES OUTLINE OF STRUCTURE OVERHEAD

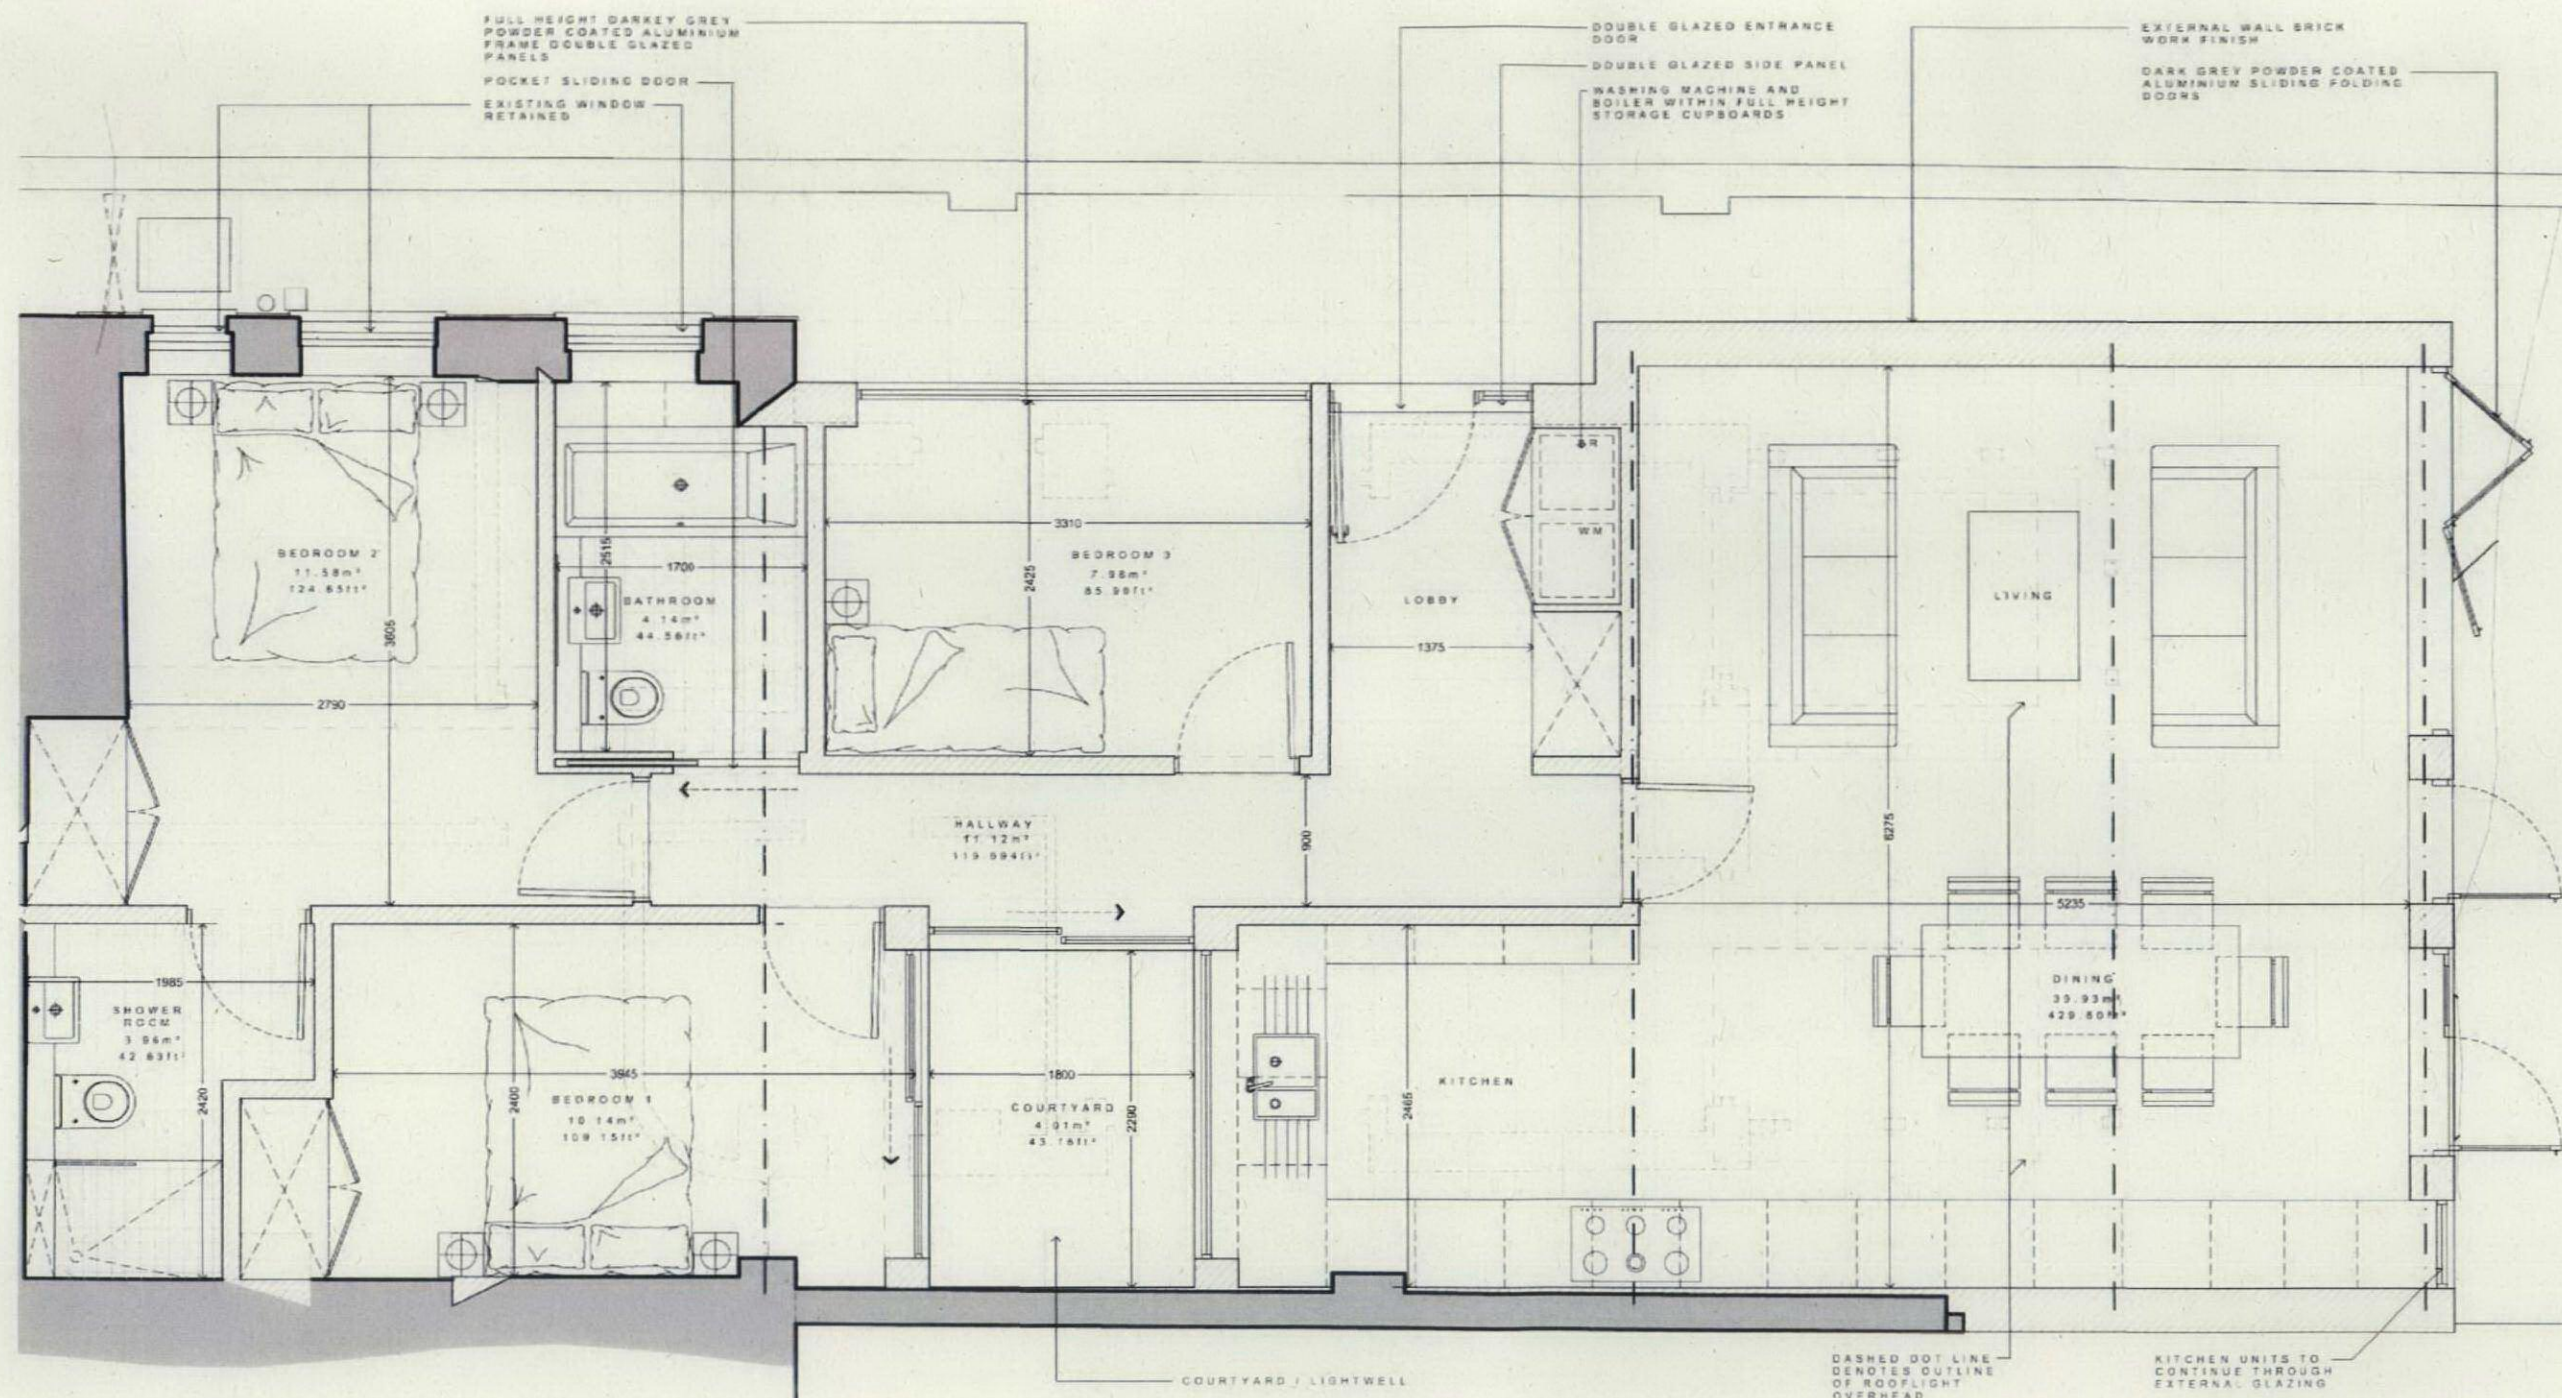

REV	DATE	DESCRIPTION
G	03.10.2011	Various alterations following comments from Case Officer 03.10.2011
F	27.07.2011	Road lights added at client request
E	14.07.2011	Alterations to rear fenestration
D	27.06.2011	General layout amended
C	24.06.2011	General layout amended
B	21.06.2011	Annotation added
A	17.06.2011	Amendments following client comments 15.06.2011

REV DATE DESCRIPTION
DRAWING ISSUE
Comment
CLIENT

**GRESFORD
ARCHITECTS**

Unit C1
3 Bradbury St
London
NW6 3DY
t: +44 (0) 20 7249 7855
e: info@gresfordarchitects.co.uk
f: +44 (0) 7912 9470

PROJECT TITLE
119 Canfield Gardens
London
NW6 3DY

DRAWING TITLE
Proposed Ground Floor Plan

SCALE
1/50@A3
DATE
June 2011
DWS NO
478 110
DRAWN
JMA
CHECKED
-
REVISION
G

PROPOSED GROUND FLOOR PLAN
SCALE 1 : 50
0.0 0.5 1.0 1.5 2.0 2.5m

**PREVIOUSLY
APPROVED**