

COMPUTER FILE

NOTES


LEGEND

**PREVIOUSLY
APPROVED**

NEW GREEN ROOF
CONSTRUCTION BY
SAUNDER OR SIMILAR
APPROVED SPECIALIST
MANUFACTURER

VALLEY GUTTER AND
CONCEALED INTERNAL
RAINWATER DOWNPIPE
CONNECTED TO NEW /
EXISTING SOAKAWAY AS
NECESSARY

NEW ROOFLIGHTS
NEW STANDING SEAM
ZINC ROOF
CONSTRUCTION BY
SPECIALIST
MANUFACTURER

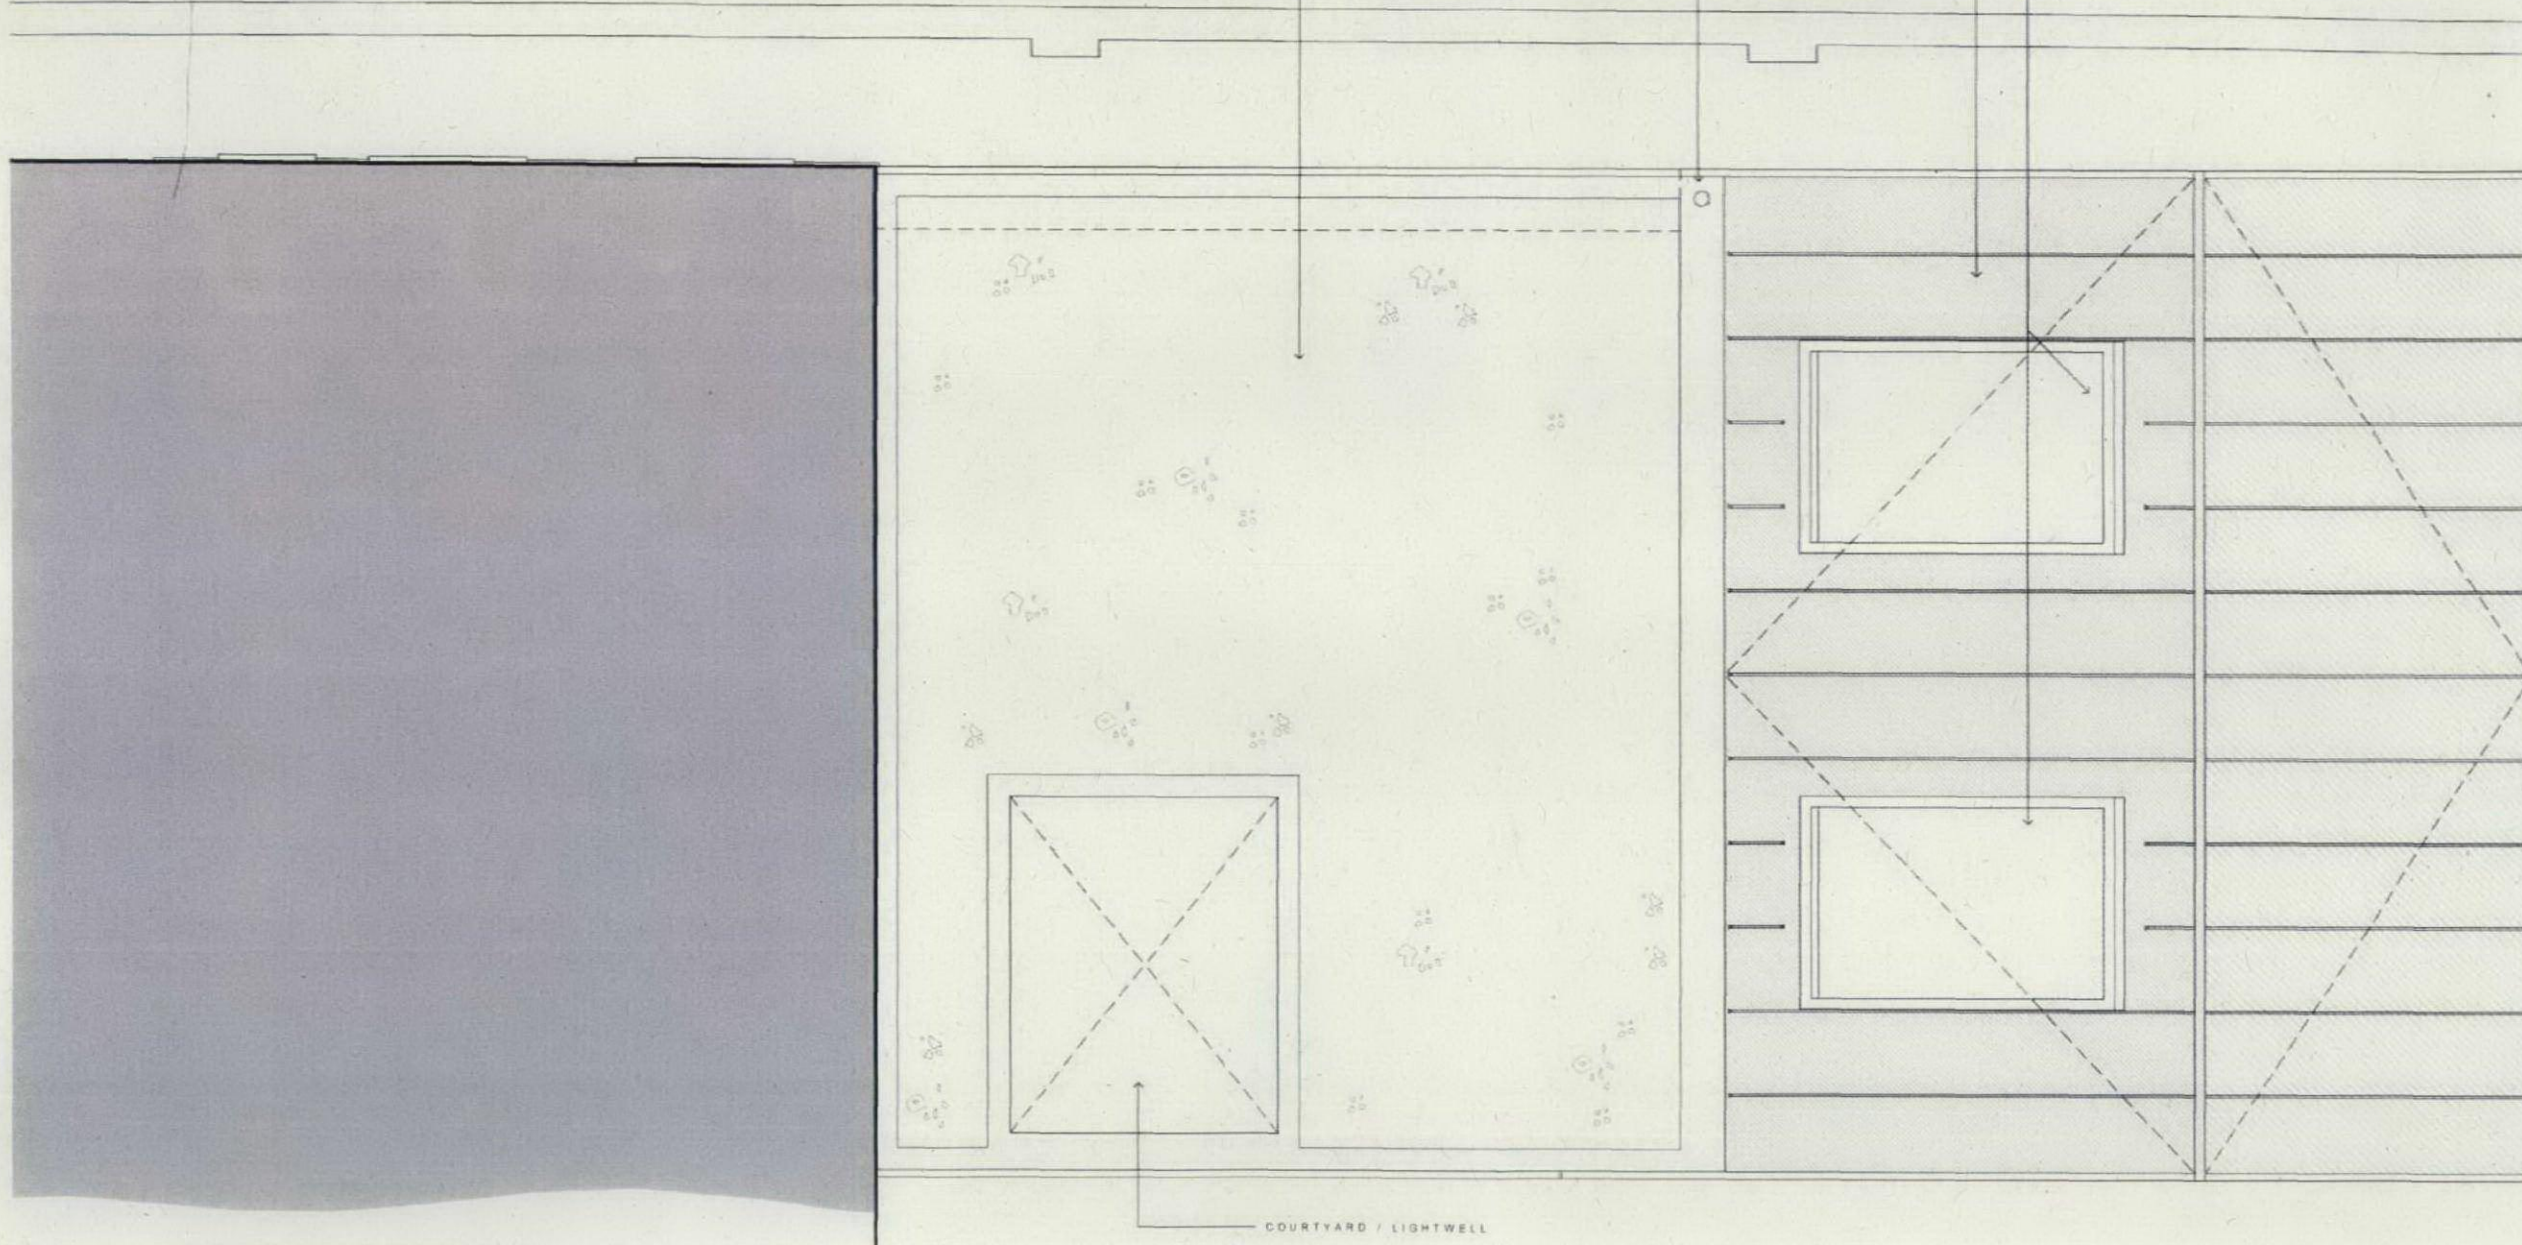

REV	DATE	DESCRIPTION
A	03/12/2011	Various alterations following comments from Client (Office 03/12/2011)
DRAWING ISSUE		
Comment		
CLIENT		

**GRESFORD
ARCHITECTS**

Unit C1
3 Bradbury St
London
NW6 3JN
t: +44 (0) 20 7249 1855
e: info@gresfordarchitects.co.uk
f: +44 (0) 7812 19476

PROJECT TITLE
119 Canfield Gardens
London
NW6 3DY
DRAWING TITLE
Proposed Roof Plan

SCALE 1/50@A3	DRAWN JMA
DATE June 2011	CHECKED
DWG NO 478 111	REVISION

PROPOSED ROOF PLAN
SCALE 1 : 50
0.0 0.5 1.0 1.5 2.0 2.5m