


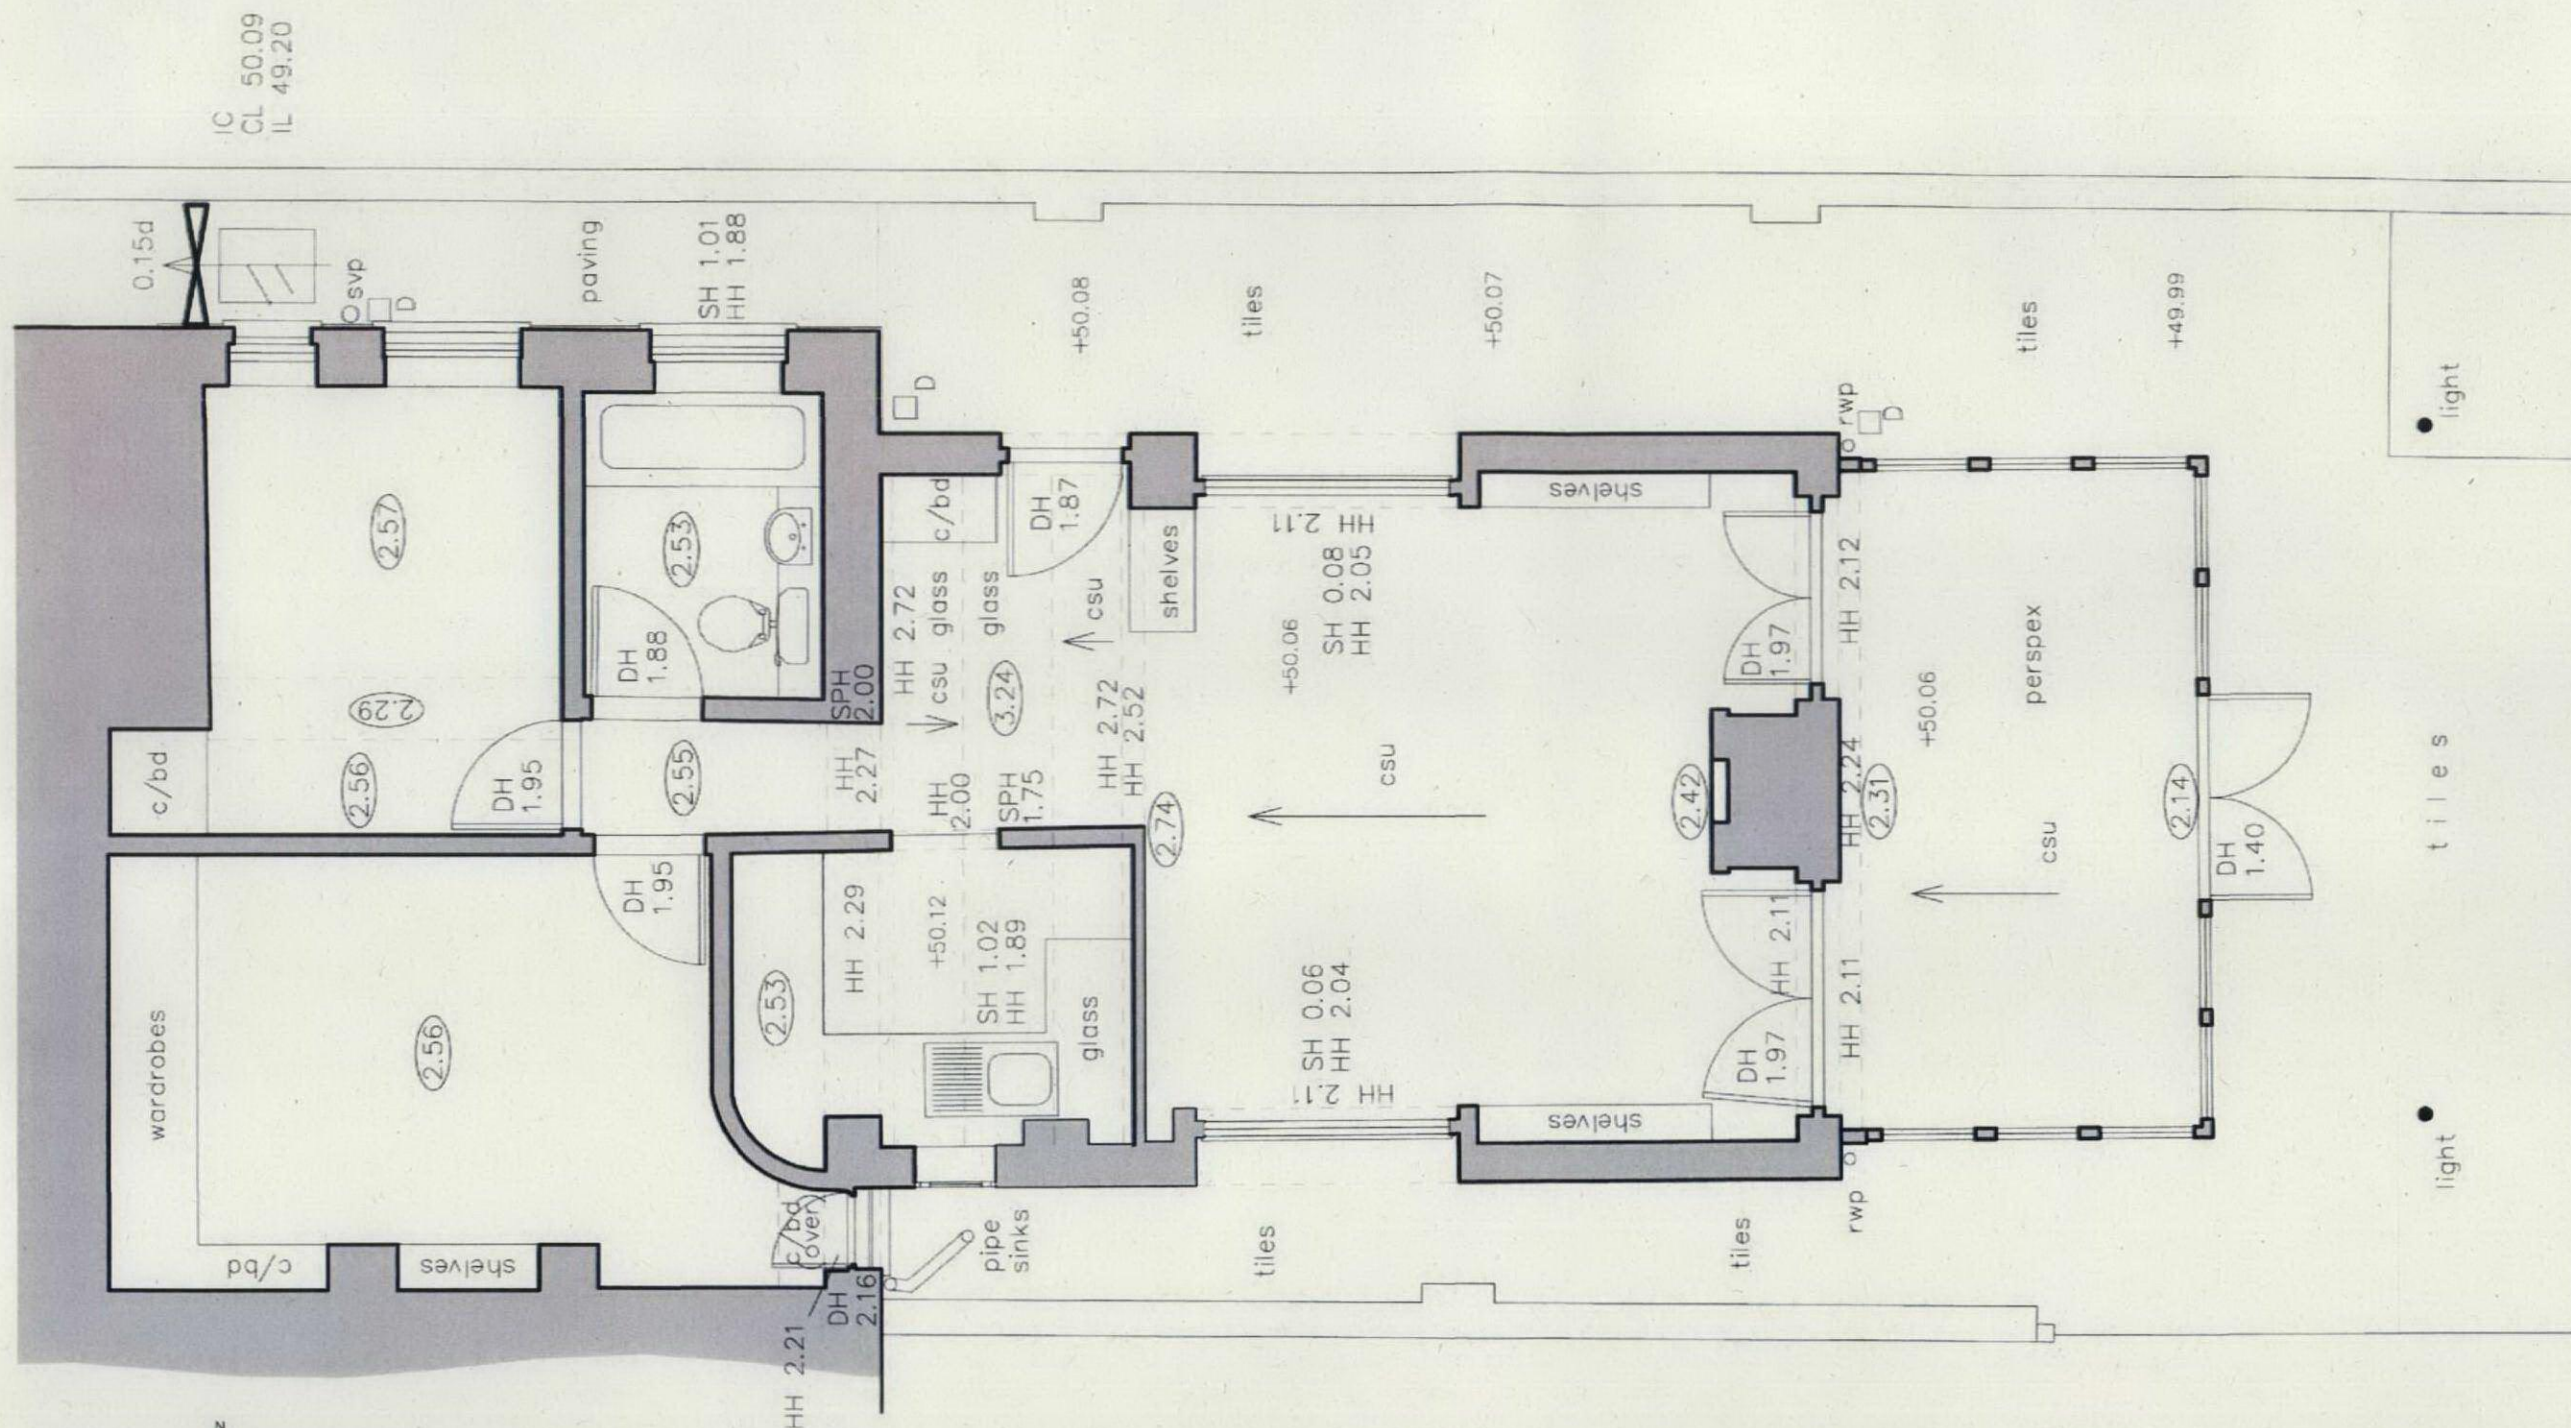

| REV | DATE | DESCRIPTION |
|-----|------|-------------|
|     |      |             |
|     |      |             |
|     |      |             |

## GRESFORD ARCHITECTS

Unit C1  
3 Bradbury St  
London  
N16 8JN

T +44 (0) 20 7248 1805  
E info@gresfordarchitects.co.uk  
F +44 (0) 7812 9470

PROJECT TITLE

119 Canfield Gardens  
London  
NW6 3DY

DRAWING TITLE

Existing Ground Floor Plan

|           |          |
|-----------|----------|
| SCALE     | DRAWN    |
| 1/50@A3   | JMA      |
| DATE      | CHECKED  |
| June 2011 | -        |
| DWG NO    | REVISION |
| 478_010   | -        |

**PREVIOUSLY  
APPROVED**