


LEGEND

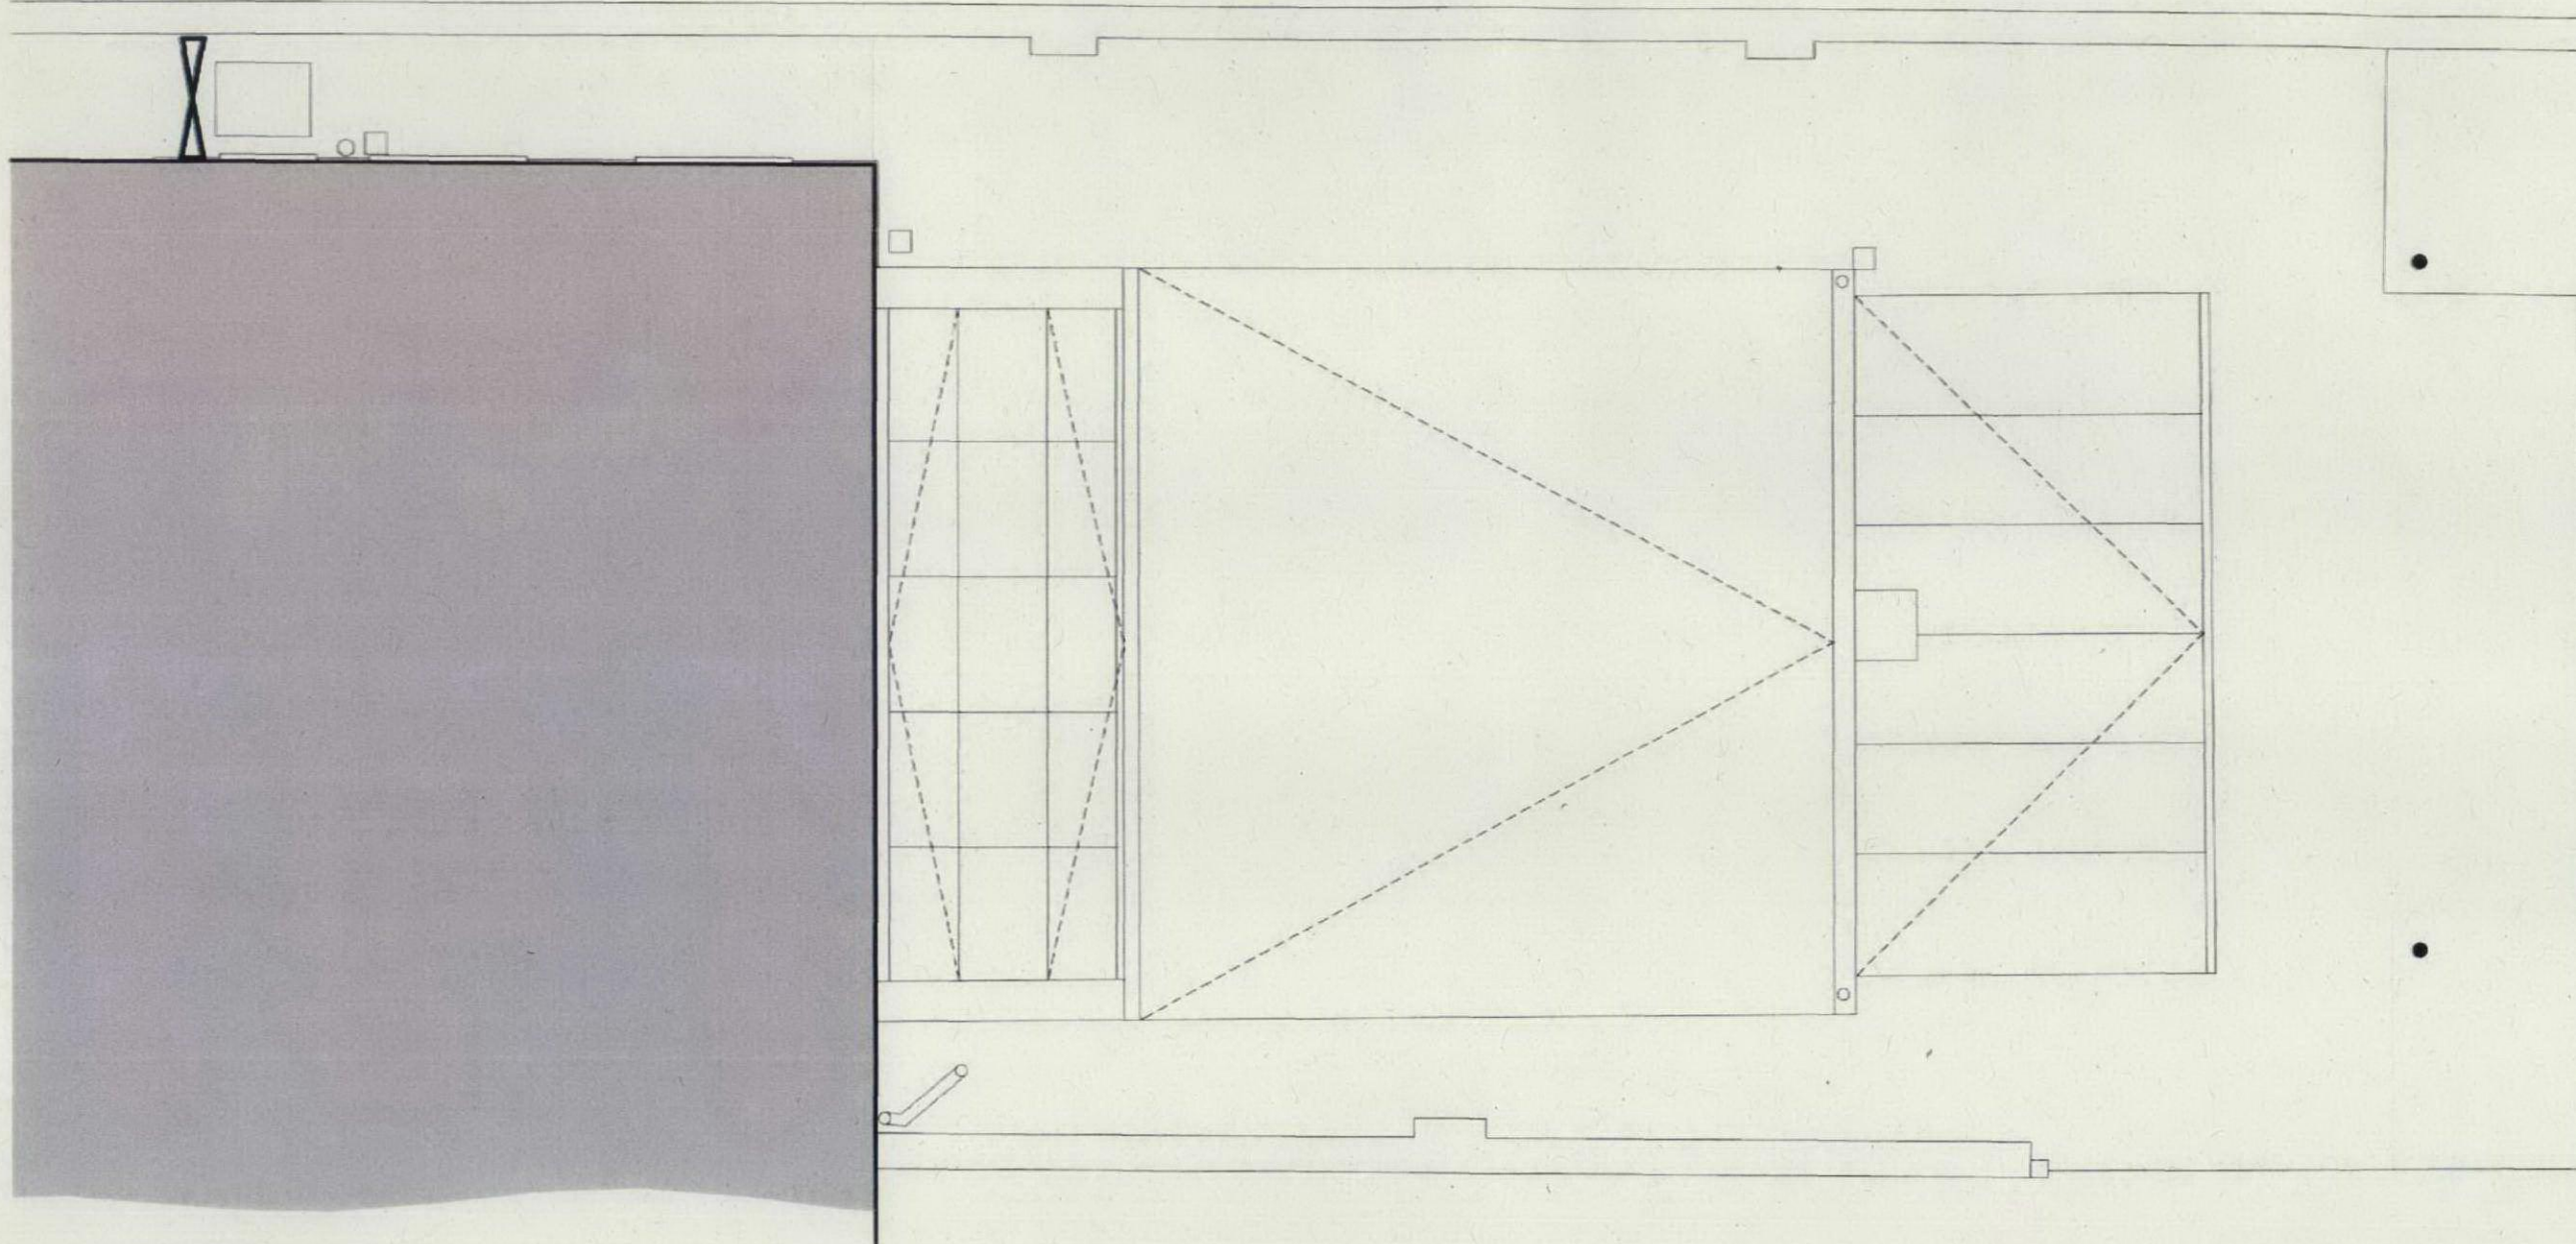

REV	DATE	DESCRIPTION

DRAWING ISSUE
 Comment

CLIENT

GRESFORD ARCHITECTS


Unit 11
 3 Bradbury St
 London
 N16 8JN

T +44 (0) 20 7249 1855
 E info@gresfordarchitects.co.uk
 F +44 (0) 7812 9470

PROJECT TITLE
 119 Canfield Gardens
 London
 NW6 3DY

DRAWING TITLE
 Existing Roof Plan

SCALE	DRAWN
1/50@A3	JMA
DATE	CHECKED
June 2011	-
DWG NO.	REVISION
478_011	-

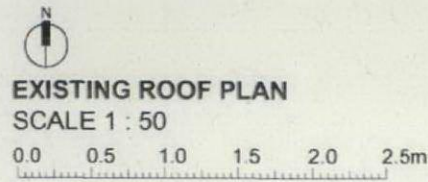

PREVIOUSLY APPROVED