


REVISIONS

Rev. Date By

PLANNING APPLICATION

ALL DIMENSIONS TO BE CHECKED ON SITE
WORK TO FIGURED DIMENSIONS ONLY
REPORT DISCREPANCIES TO THE ARCHITECT
AT ONCE BEFORE PROCEEDING

Contemporary Design Solutions

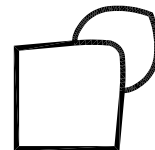

46 Great Marlborough Street
London
W1F 7JW
Telephone: 020 7494 9000 Fax: 020 7494 4944

Client

RISETALL LTD

Project Title

Mixed-use residential extension
10A Belmont Street,
LONDON NW1

Drawing Title



Existing Ground Floor Plan

Scale: 1: 100@A1, 1:200@A3 Date: Dec '12

Drawn: AB Checked: DL
Drawing No. Rev.

121115-A(SO)100

CAD plot date: 11 Dec 2012 - 03:52pm

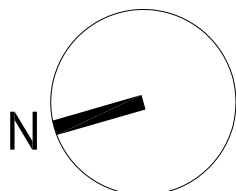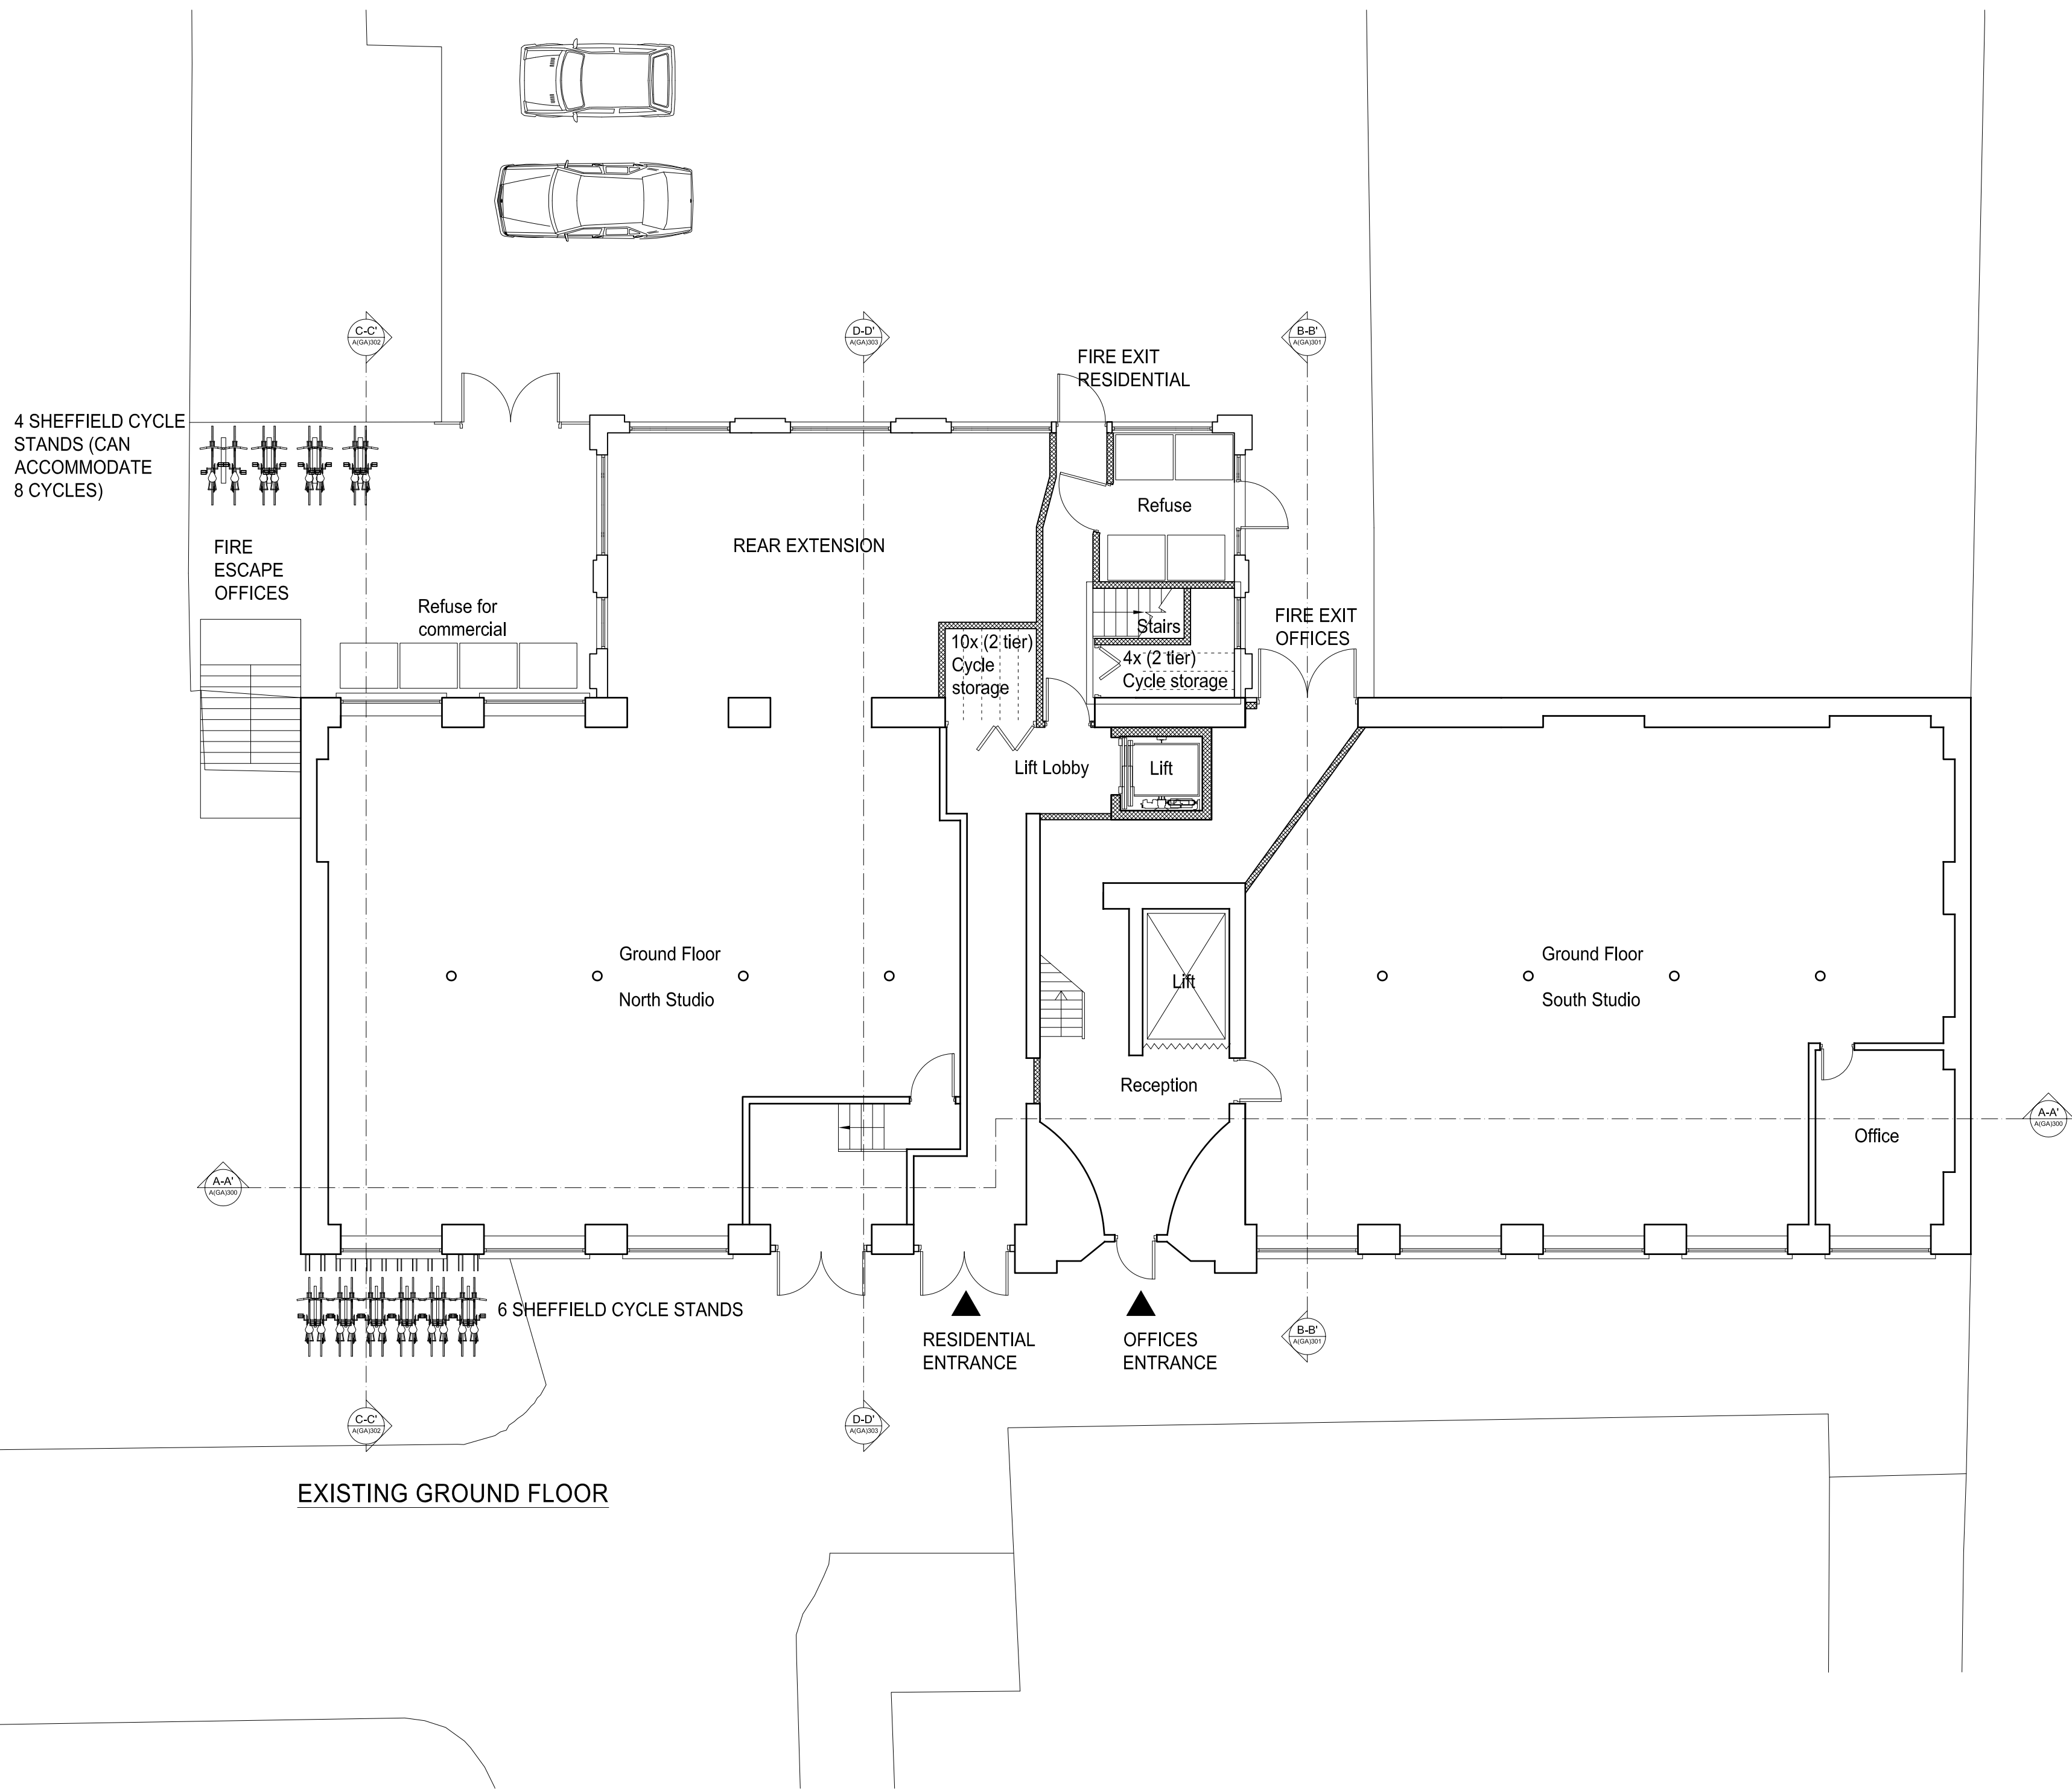

0 1 2 3 4 5 10m