


REVISIONS		
Rev.	Date	By

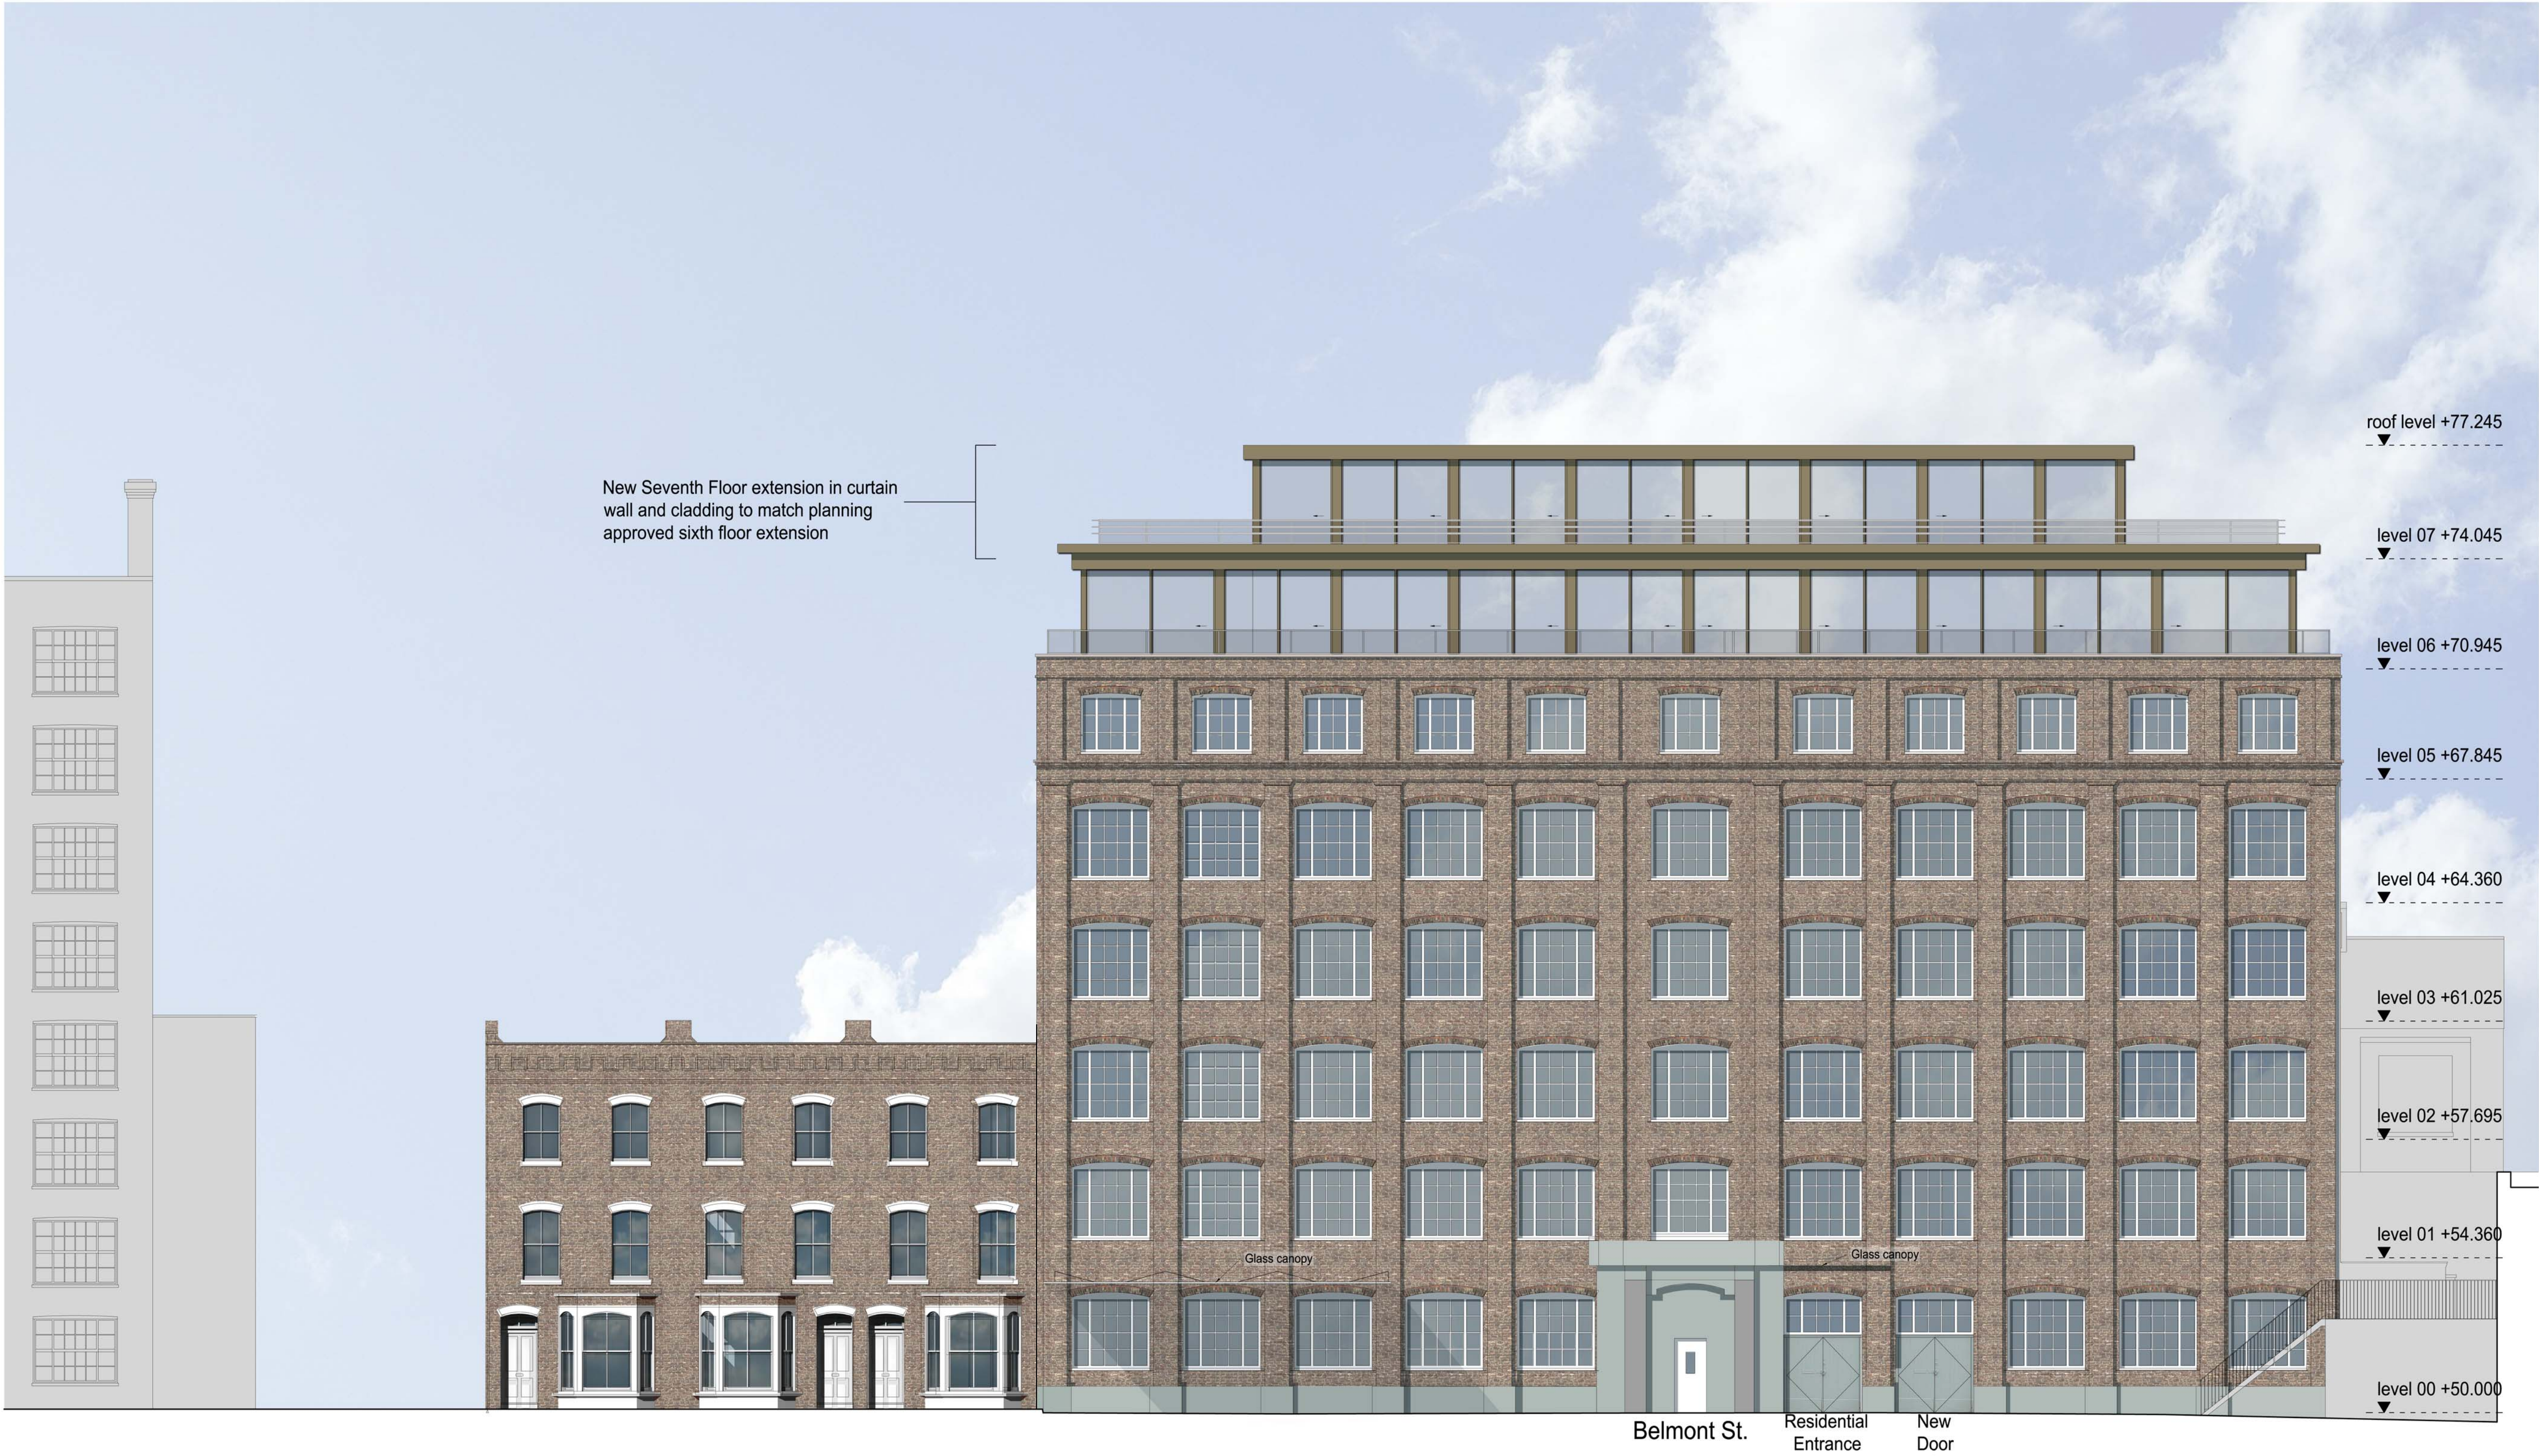


PROPOSED WEST ELEVATION

PLANNING APPLICATION

ALL DIMENSIONS TO BE CHECKED ON SITE  
WORK TO FIGURED DIMENSIONS ONLY  
REPORT DISCREPANCIES TO THE ARCHITECT  
AT ONCE BEFORE PROCEEDING

Contemporary Design Solutions



46 Great Marlborough Street  
London  
W1F 7JW  
Telephone: 020 7494 9000 Fax: 020 7494 4944

Client

RISETALL LTD

Project Title

Mixed-use residential extension  
10A Belmont Street,  
LONDON NW1

Drawing Title

Proposed West / Front Elevation

Scale 1: 100@A1, 1:200@A3 Date Dec '12

Drawn AB Checked DL

Drawing No. 121115-A(GA)P400 Rev.

CAD plot date: 19 Dec 2012 - 01:12pm

