


REVISIONS

Rev.	Date	By

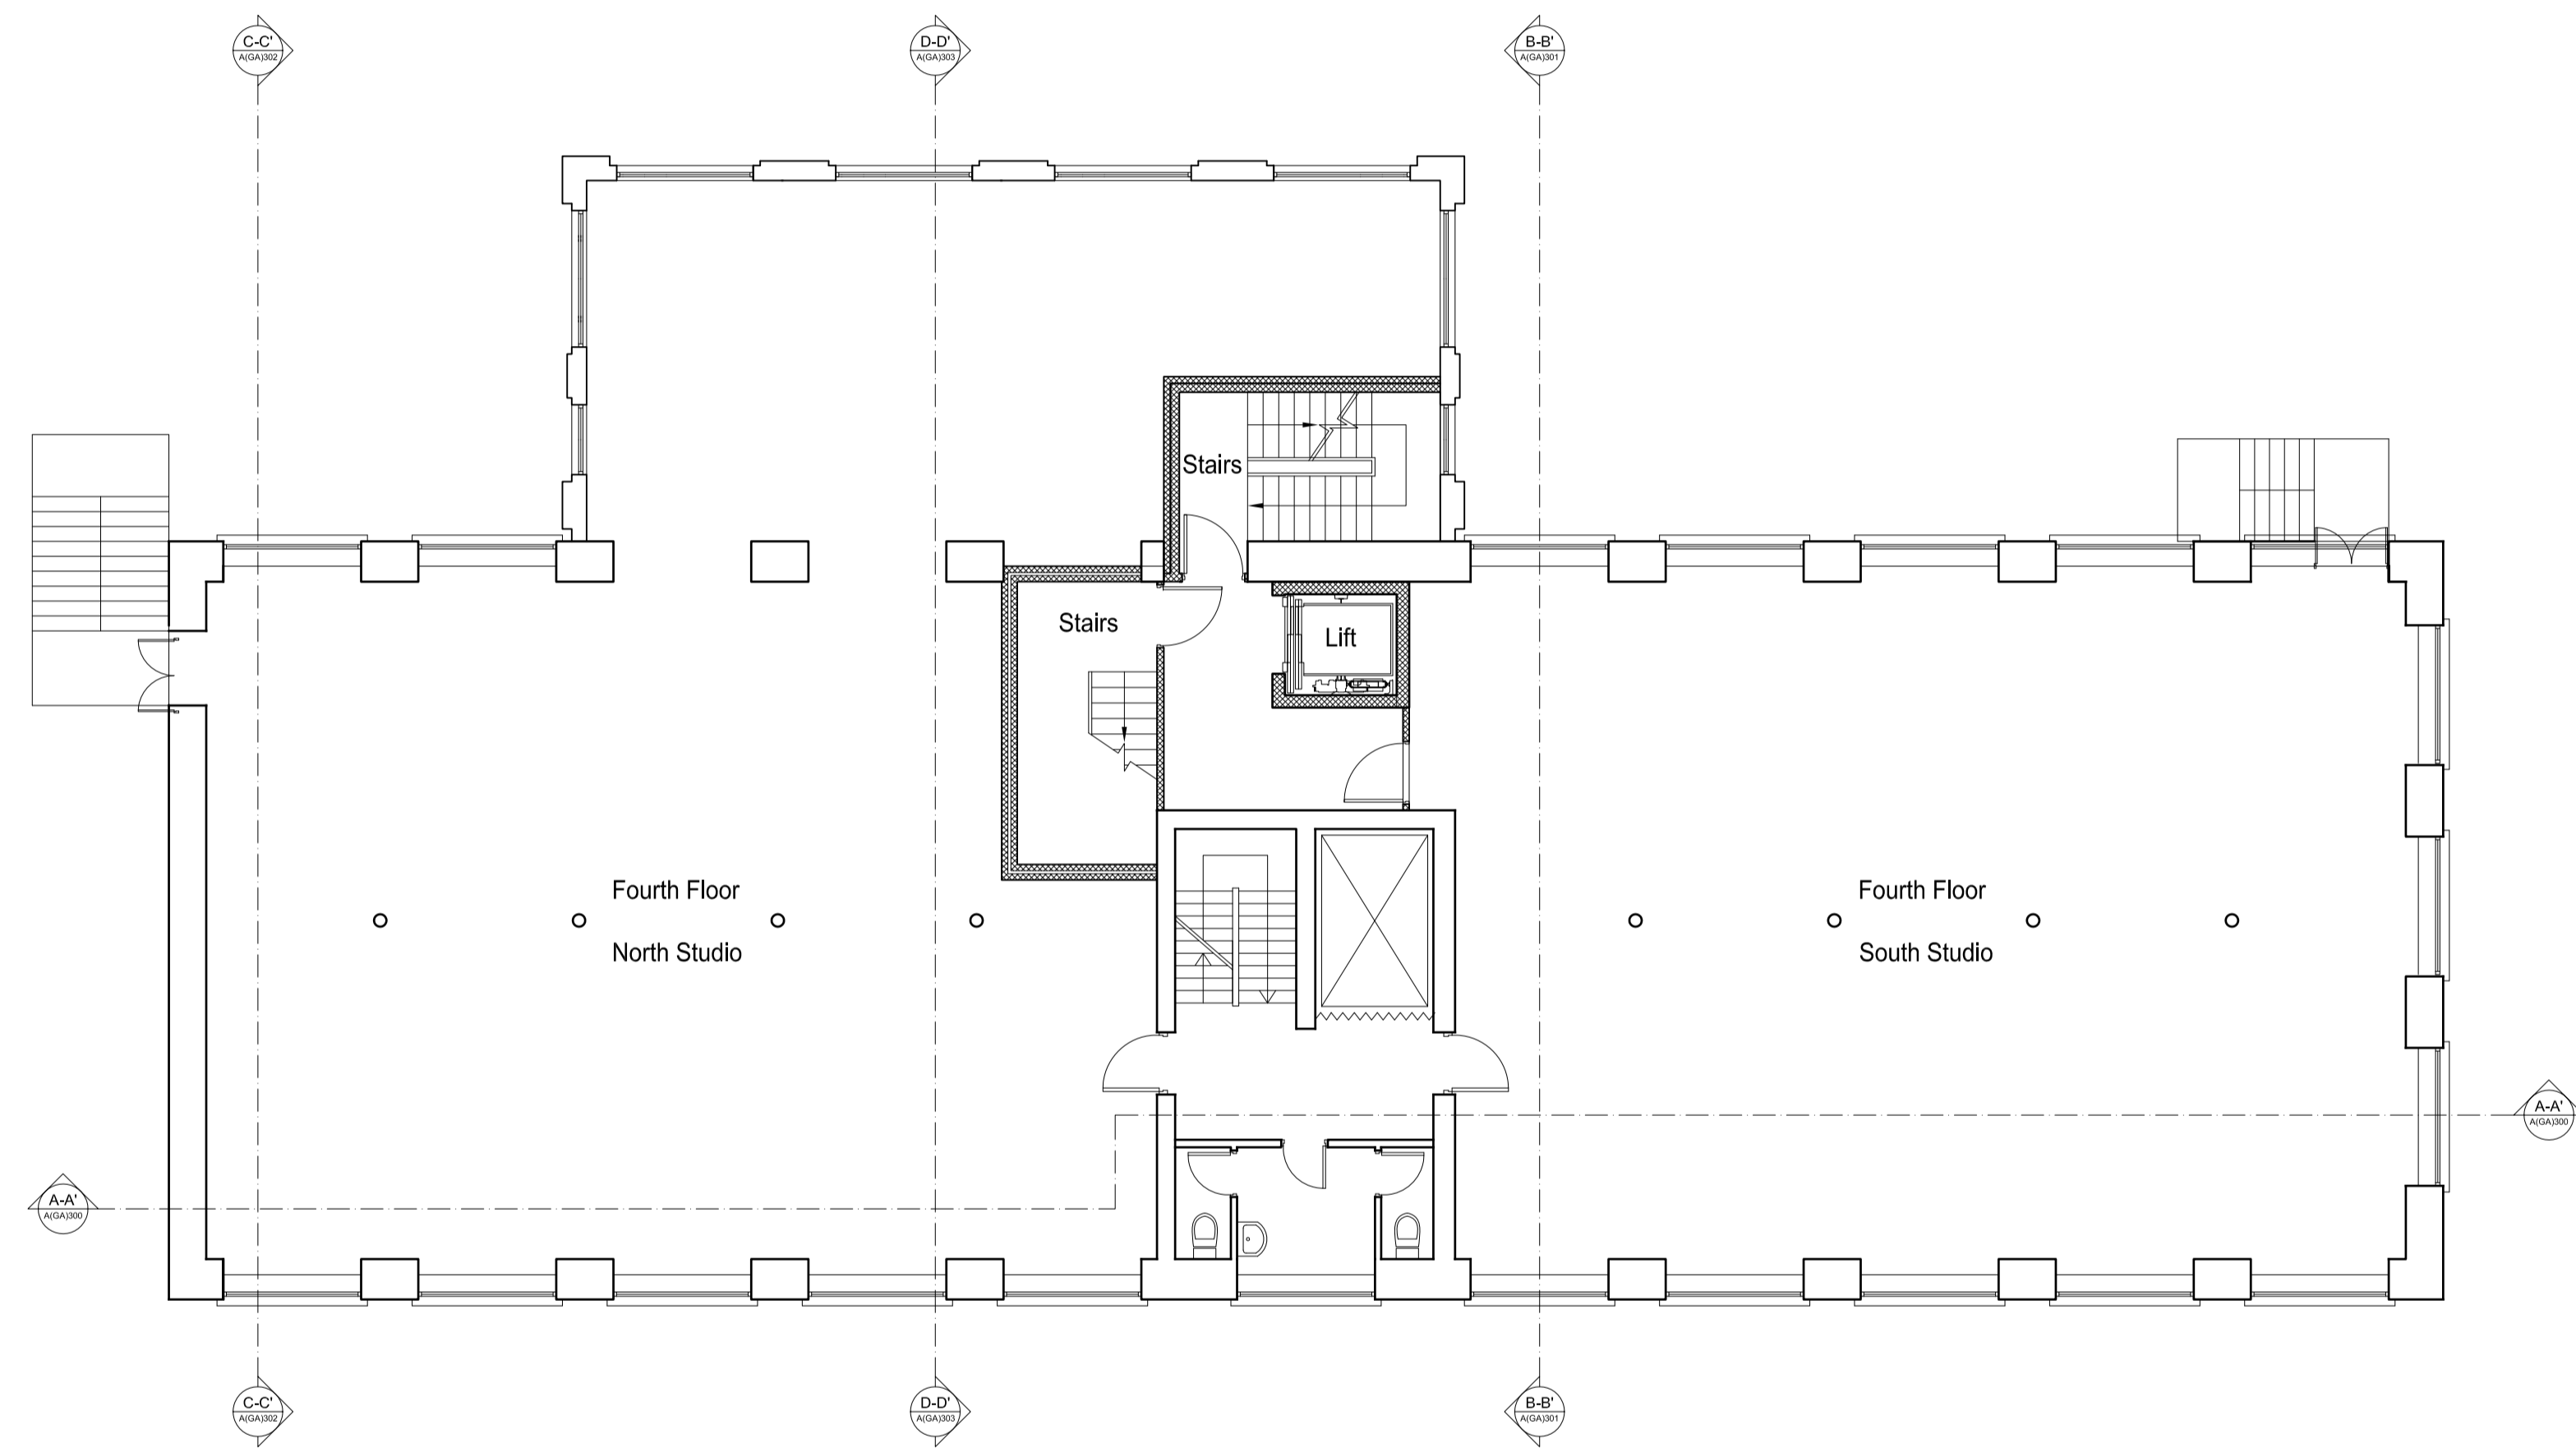

EXISTING FOURTH FLOOR

PLANNING APPLICATION

ALL DIMENSIONS TO BE CHECKED ON SITE
 WORK TO FIGURED DIMENSIONS ONLY
 REPORT DISCREPANCIES TO THE ARCHITECT
 AT ONCE BEFORE PROCEEDING

Contemporary Design Solutions



46 Great Marlborough Street
 London
 W1F 7JW
 Telephone: 020 7494 9000 Fax: 020 7494 4944

Client

RISETALL LTD

Project Title
 Mixed-use residential extension
 10A Belmont Street,
 LONDON NW1

Drawing Title

Existing Fourth Floor Plan

Scale	1: 100@A1, 1:200@A3	Date	Dec '12
Drawn	AB	Checked	DL
Drawing No.		Rev.	

121115-A(SO)140

CAD plot date: 11 Dec 2012 - 03:58pm

