


REVISIONS

Rev.	Date	By
-	-	-

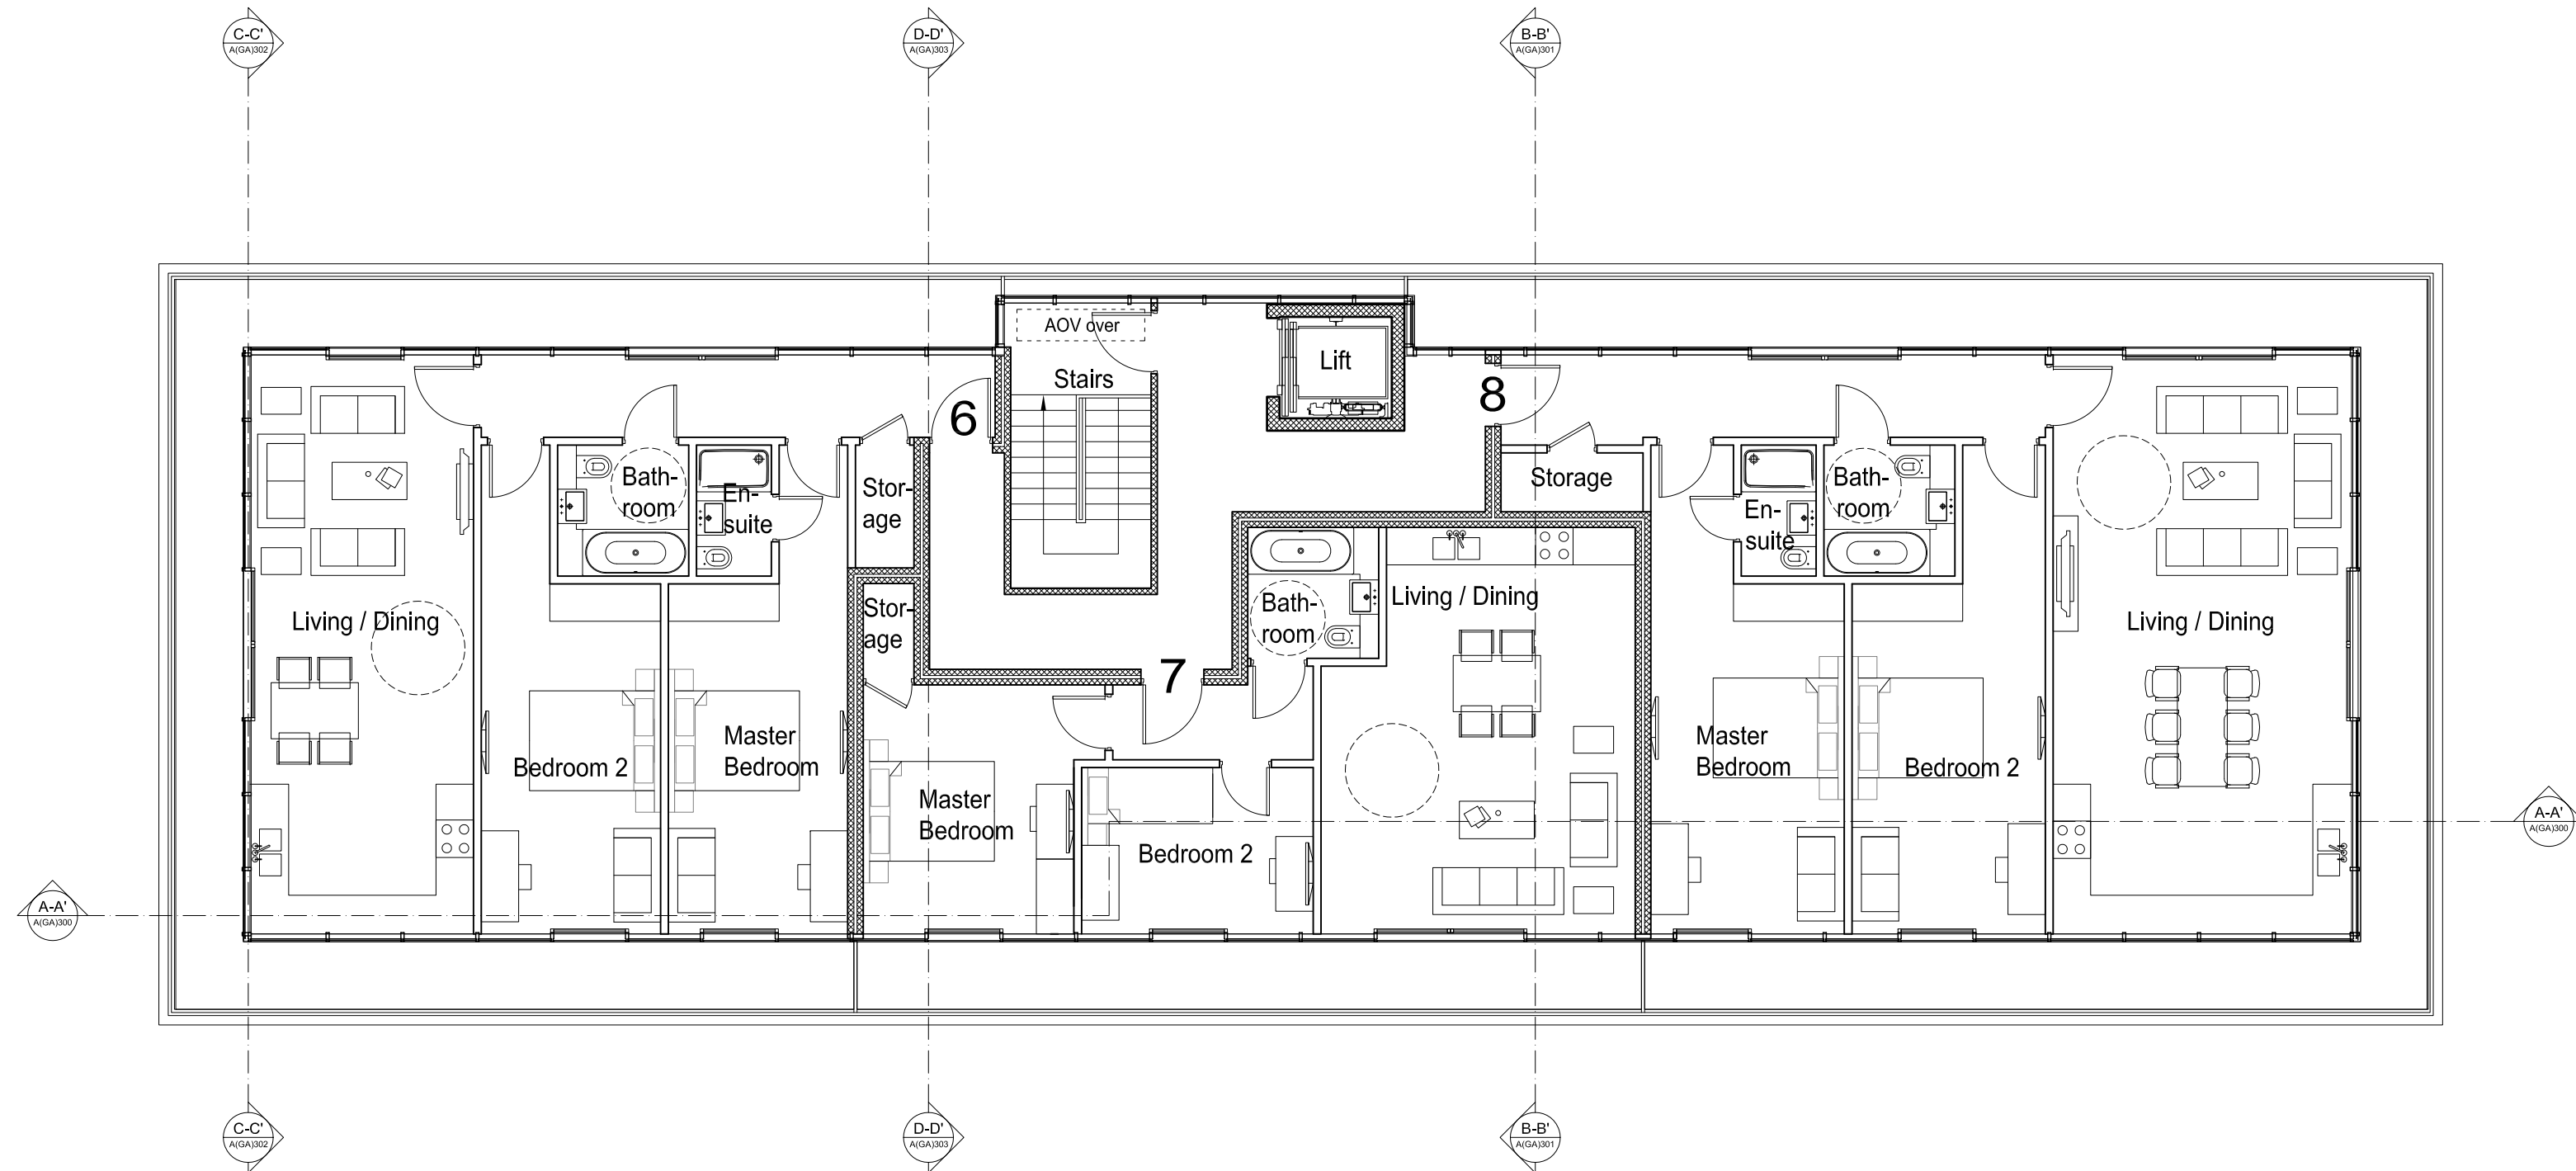


EXISTING SIXTH FLOOR

PLANNING APPLICATION

ALL DIMENSIONS TO BE CHECKED ON SITE
WORK TO FIGURED DIMENSIONS ONLY
REPORT DISCREPANCIES TO THE ARCHITECT
AT ONCE BEFORE PROCEEDING

Contemporary Design Solutions

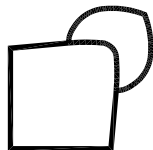

46 Great Marlborough Street
London
W1F 7JW
Telephone: 020 7494 9000 Fax: 020 7494 4944

Client

RISETALL LTD

Project Title
Mixed-use residential extension
10A Belmont Street,
LONDON NW1


Drawing Title

Existing Sixth Floor Plan

Scale	1: 100@A1, 1:200@A3	Date	Dec '12
Drawn	AB	Checked	DL
Drawing No.		Rev.	

121115-A(SO)160

CAD plot date: 11 Dec 2012 - 03:59pm

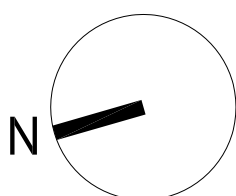

0 1 2 3 4 5 10m