


Appendix - Reduced set of A3 drawings

Existing:	A(SO)001	Site location plan
	A(SO)100	Ground floor plan
	A(SO)110	First to Third floor plan
	A(SO)140	Fourth floor plan
	A(SO)150	Fifth floor plan
	A(SO)160	Six floor plan
	A(SO)170	Roof plan
	A(SO)300	Section AA
	A(SO)301	Section BB
	A(SO)302	Section CC
	A(SO)303	Section DD
	A(SO)400	West elevation
	A(SO)401	East elevation
	A(SO)402	South elevation
	A(SO)403	North elevation
Proposed Plans:	A(GA)P100	Ground floor plan
	A(GA)P110	First floor plan
	A(GA)P120	Second to Fourth floor plan
	A(GA)P150	Fifth floor plan
	A(GA)P160	Sixth floor plan
	A(GA)P170	Seventh floor plan
	A(GA)P180	Roof plan
Proposed Sections:	A(GA)300	Section AA
	A(GA)301	Section BB
	A(GA)302	Section CC
	A(GA)303	Section DD
Proposed Elevations:	A(GA)400	West / Front elevation
	A(GA)401	East / Rear elevation
	A(GA)402	South / Side elevation
	A(GA)403	North / Side elevation
Proposed Details	A(21)700	Proposed elevation details
Photomontage:	View from end of Belmont Street	
	Frontal view from Belmont Street	

REVISIONS

Rev.	Date	By
.	.	.

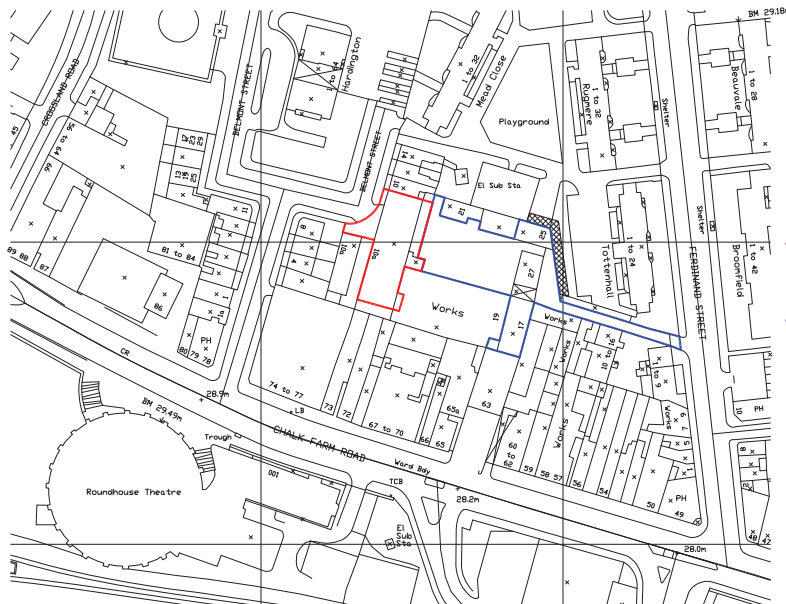


Crown Copyright. All rights reserved. Licence Number 100020449
Scale 1:1250

EXISTING SITE LOCATION MAP



APPLICATION SITE
(OWNED BY
RISETALL LTD)
LAND OWNED BY
WARMHAZE LTD

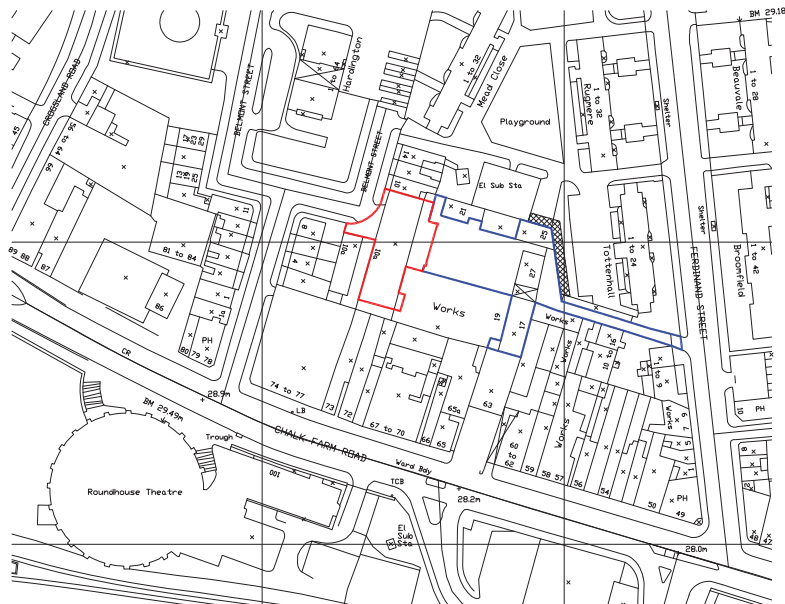

Crown Copyright. All rights reserved. Licence Number 100020449
Scale 1:1250

PROPOSED SITE LOCATION MAP

PLANNING APPLICATION

ALL DIMENSIONS TO BE CHECKED ON SITE
WORK TO FIGURED DIMENSIONS ONLY
REPORT DISCREPANCIES TO THE ARCHITECT
AT ONCE BEFORE PROCEEDING

Contemporary Design Solutions



45 Great Marlborough Street
London
W1F 7JY
Telephone: 020 7494 9000 Fax: 020 7494 4944

Client

RISETALL LTD

Project Title
Mixed-use residential extension
10A Belmont Street,
LONDON NW1

Drawing Title

Existing & Proposed
Site Location Plan

Scale 1: 100@A1, 1:200@A3 Date Dec '12
Drawn AB Checked DL
Drawing No. Rev.


121115-A(SO)001 -

CAD plot date: 18 Dec 2012 - 12:23pm



REVISIONS

Rev.	Date	By

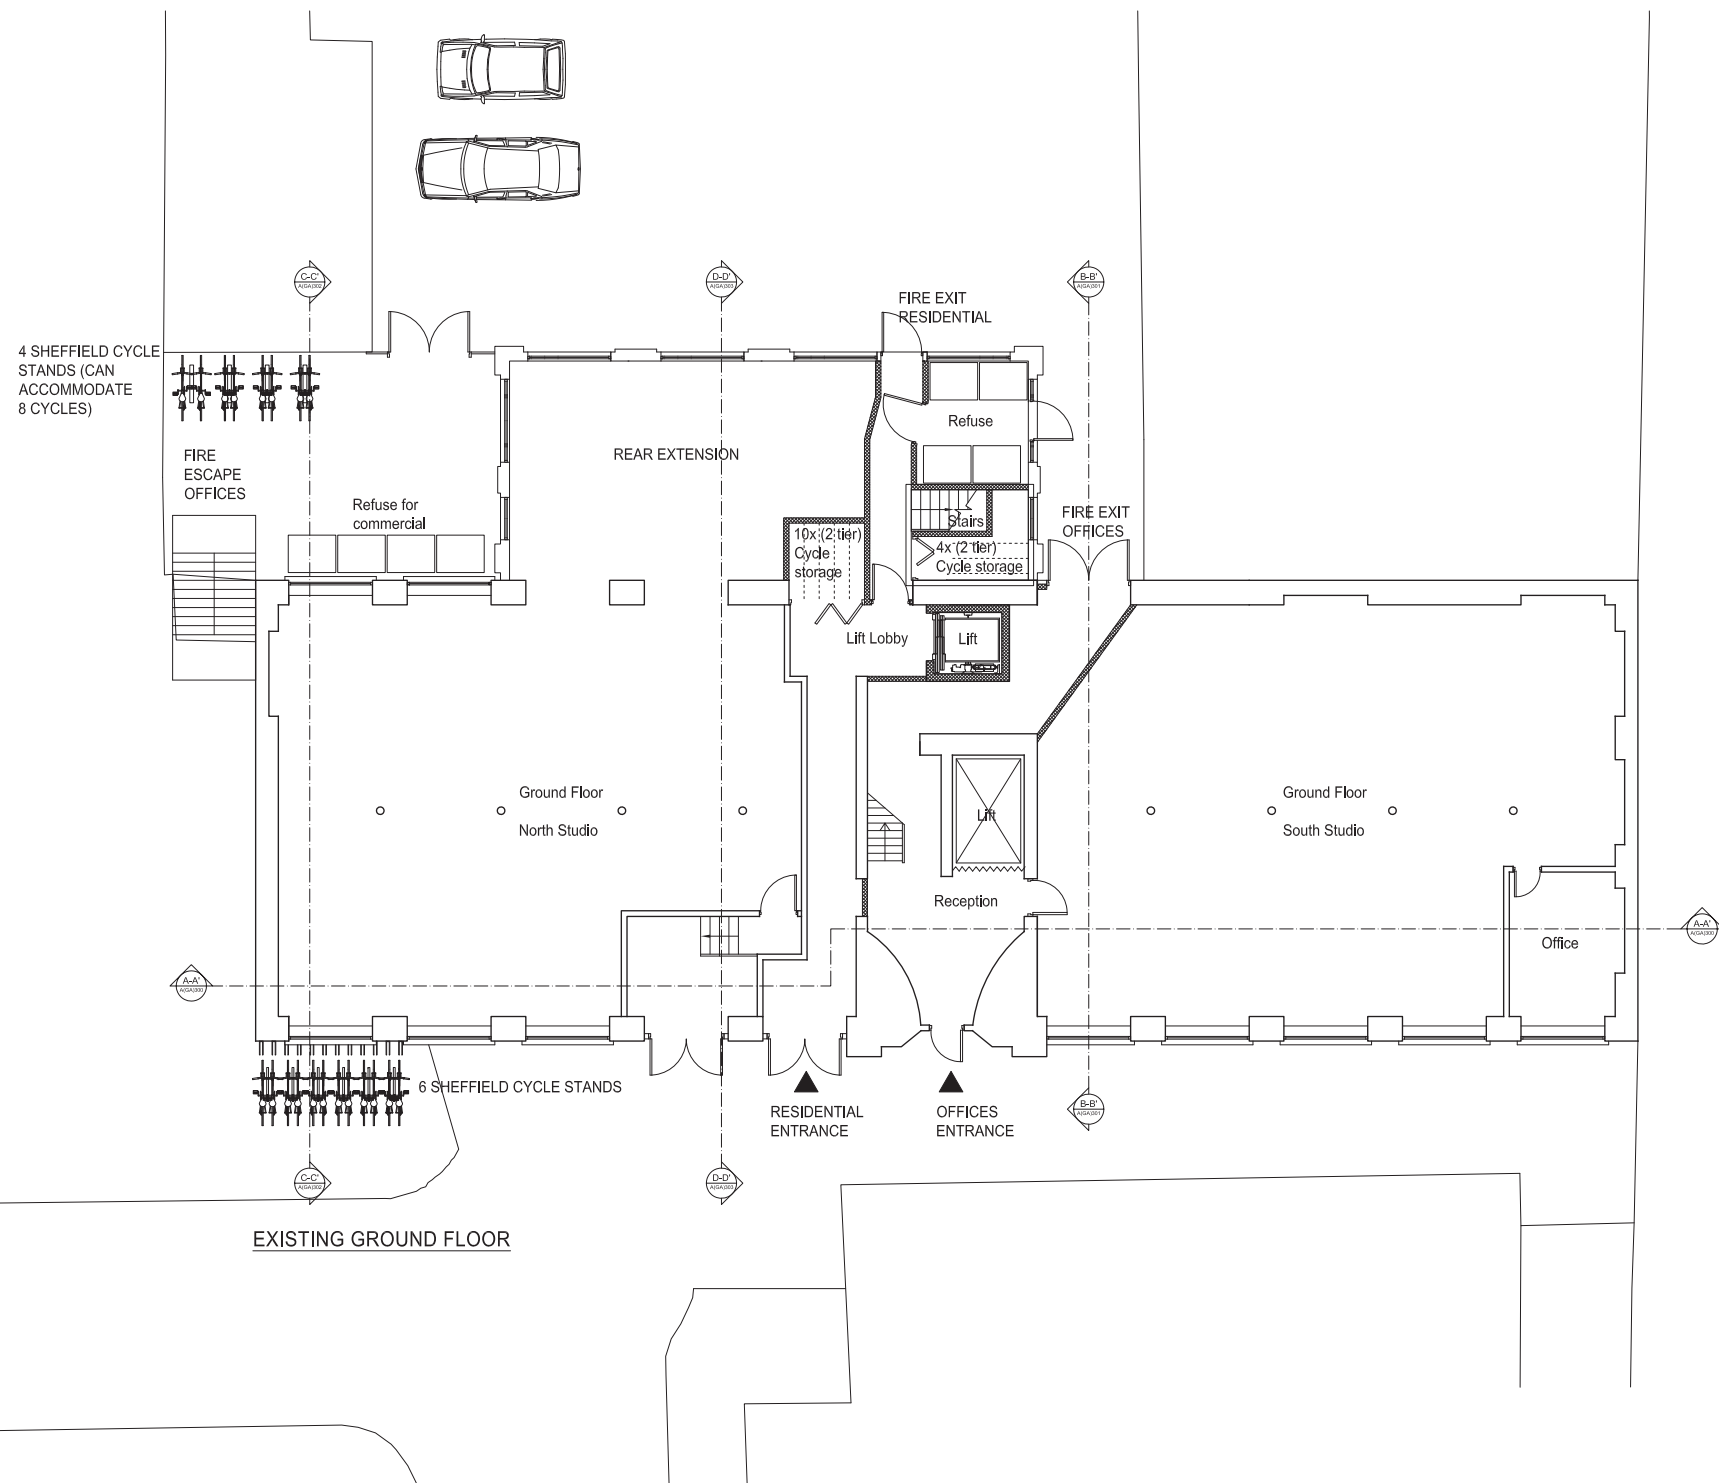

PLANNING APPLICATION

ALL DIMENSIONS TO BE CHECKED ON SITE
WORK TO FIGURES DIMENSIONS ONLY
REPORT DISCREPANCIES TO THE ARCHITECT
AT ONCE BEFORE PROCEEDING

Contemporary Design Solutions


46 Great Marlborough Street
London
W1F 7JY
Telephone: 020 7494 9000 Fax: 020 7494 4944

Client

RISETALL LTD

Project Title
Mixed-use residential extension
10A Belmont Street,
LONDON NW1


Drawing Title

Existing Ground Floor Plan


Scale	1: 100@A1, 1:200@A3	Date	Dec '12
Drawn	AB	Checked	DL
Drawing No.		Rev.	

121115-A(SO)100 -

CAD plot date: 11 Dec 2012 - 03:52pm

 

REVISIONS		
Rev.	Date	By

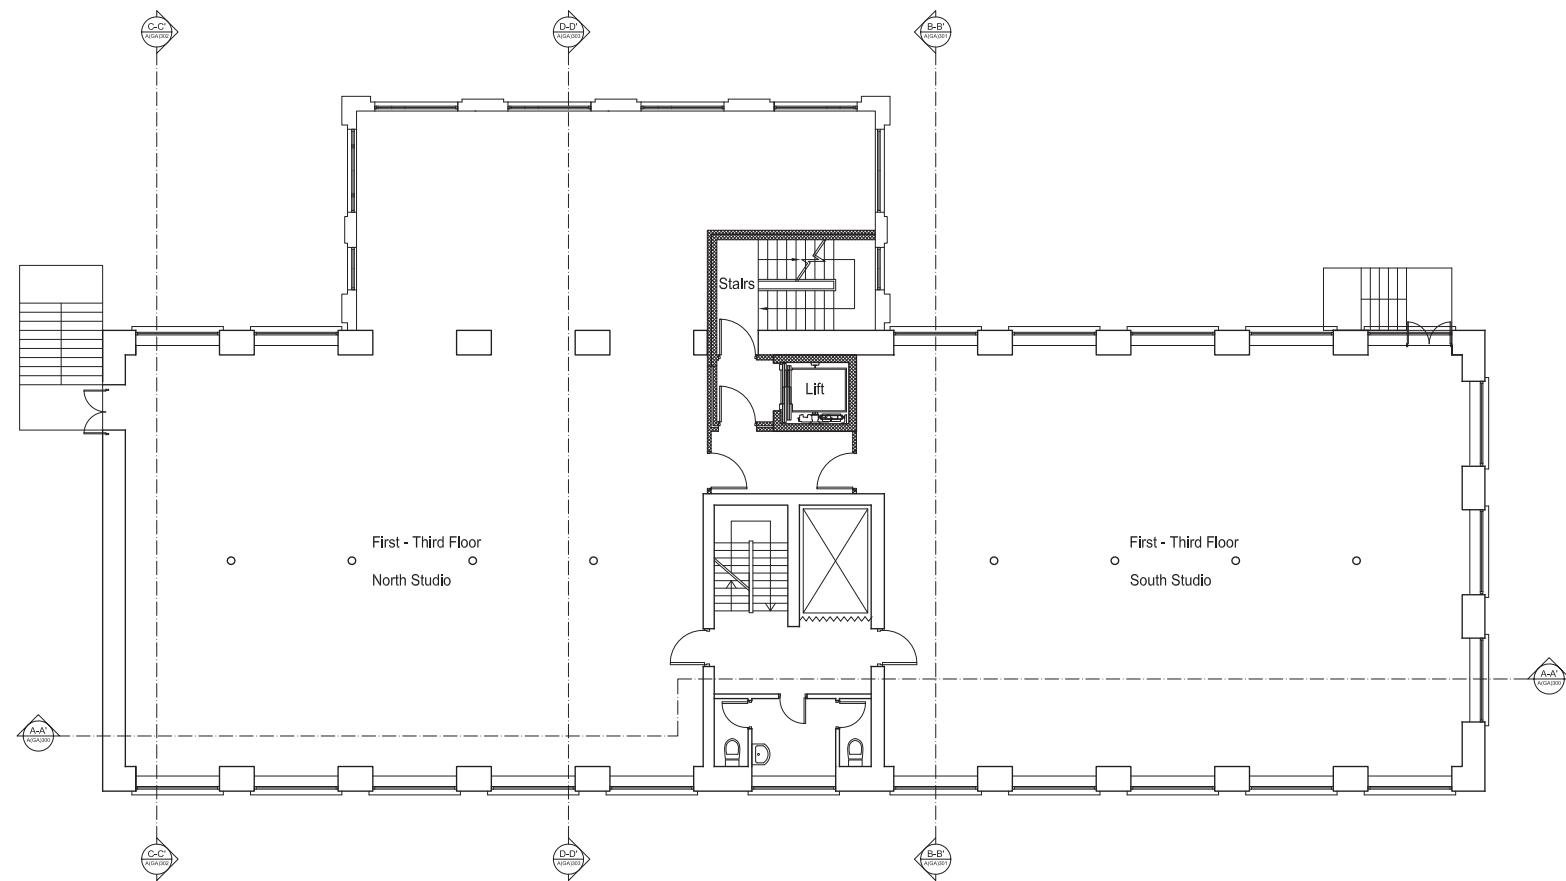

EXISTING FIRST TO THIRD FLOORS

PLANNING APPLICATION

ALL DIMENSIONS TO BE CHECKED ON SITE
WORK TO FIGURED DIMENSIONS ONLY
REPORT DISCREPANCIES TO THE ARCHITECT
AT ONCE BEFORE PROCEEDING

Contemporary Design Solutions



45 Great Marlborough Street
London
W1F 7JY
Telephone: 020 7494 9000 Fax: 020 7494 4944

Client

RISETALL LTD

Project Title

Mixed-use residential extension
10A Belmont Street,
LONDON NW1

Drawing Title

Existing First to Third Floor Plan

Scale 1: 100@A1, 1:200@A3 Date Dec '12

Drawn AB Checked DL


Drawing No. 121115-A(SO)110 Rev. -

CAD plot date: 11 Dec 2012 - 03:56pm



REVISIONS

Rev.	Date	By
.	.	.

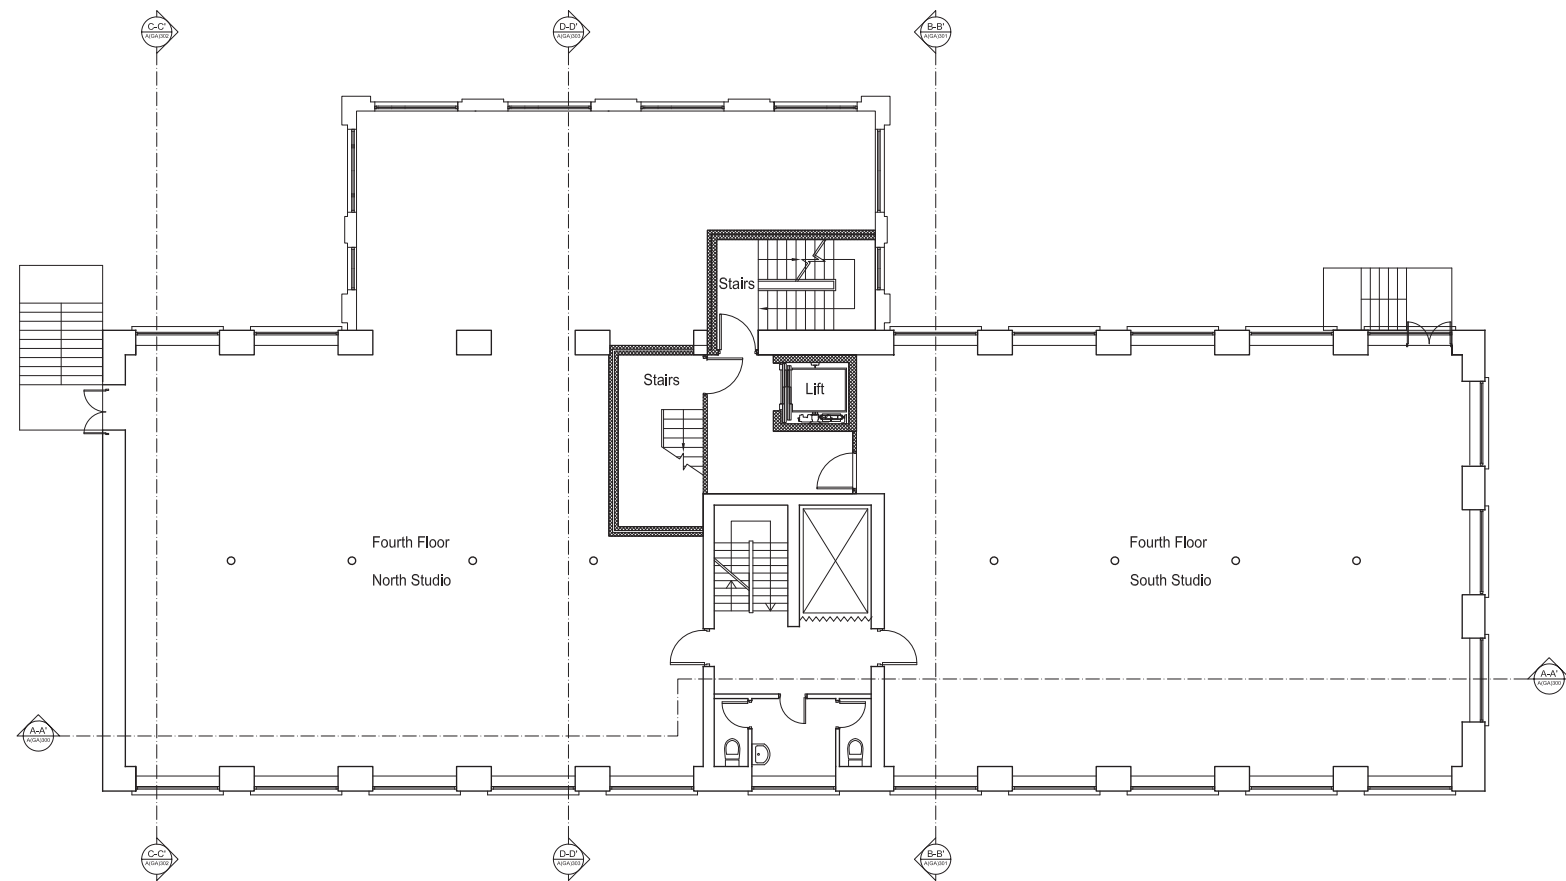

EXISTING FOURTH FLOOR

PLANNING APPLICATION

ALL DIMENSIONS TO BE CHECKED ON SITE
WORK TO FIGURED DIMENSIONS ONLY
REPORT DISCREPANCIES TO THE ARCHITECT
AT ONCE BEFORE PROCEEDING

Contemporary Design Solutions



45 Great Marlborough Street
London
W1F 7JY
Telephone: 020 7494 9000 Fax: 020 7494 4944

Client

RISETALL LTD

Project Title

Mixed-use residential extension
10A Belmont Street,
LONDON NW1

Drawing Title


Existing Fourth Floor Plan

Scale	1: 100@A1, 1:200@A3	Date	Dec '12
Drawn	AB	Checked	DL
Drawing No.	121115-A(SO)140	Rev.	-
CAD plot date:	11 Dec 2012 - 03:58pm		



REVISIONS

Rev.	Date	By

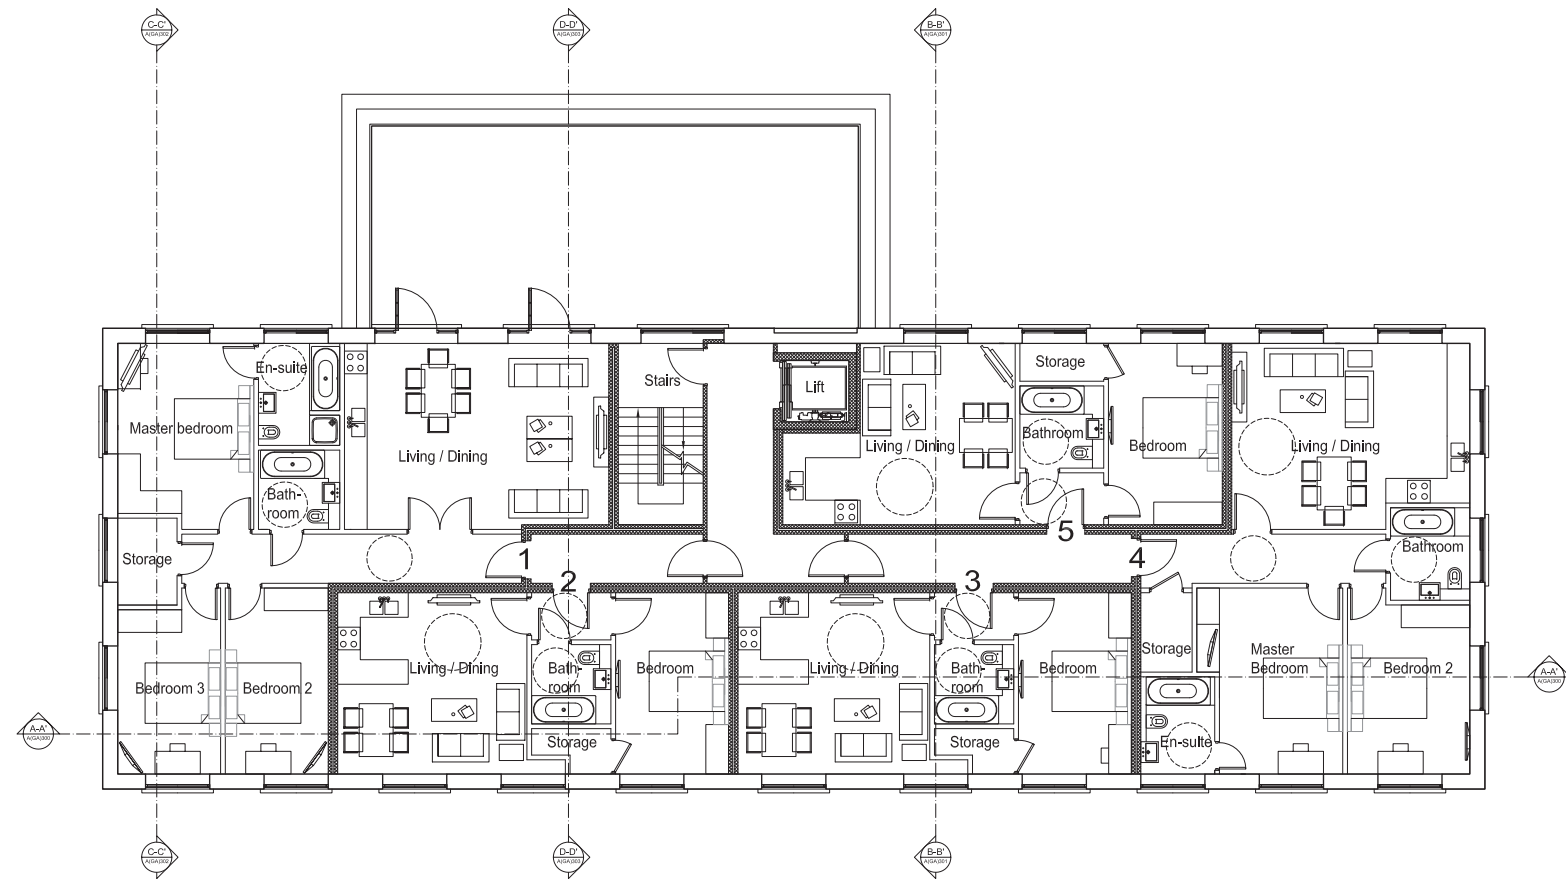

EXISTING FIFTH FLOOR

PLANNING APPLICATION

ALL DIMENSIONS TO BE CHECKED ON SITE
WORK TO FIGURES DIMENSIONS ONLY
REPORT DISCREPANCIES TO THE ARCHITECT
AT ONCE BEFORE PROCEEDING

Contemporary Design Solutions



45 Great Marlborough Street
London
W1F 7JY
Telephone: 020 7494 9000 Fax: 020 7494 4944

Client

RISETALL LTD

Project Title

Mixed-use residential extension
10A Belmont Street,
LONDON NW1

Drawing Title

Existing Fifth Floor Plan

Scale	1: 100@A1, 1:200@A3	Date	Dec '12
Drawn	AB	Checked	DL
Drawing No.	121115-A(SO)150	Rev.	-


CAD plot date: 11 Dec 2012 - 03:58pm



0 1 2 3 4 5 10m

REVISIONS

Rev.	Date	By

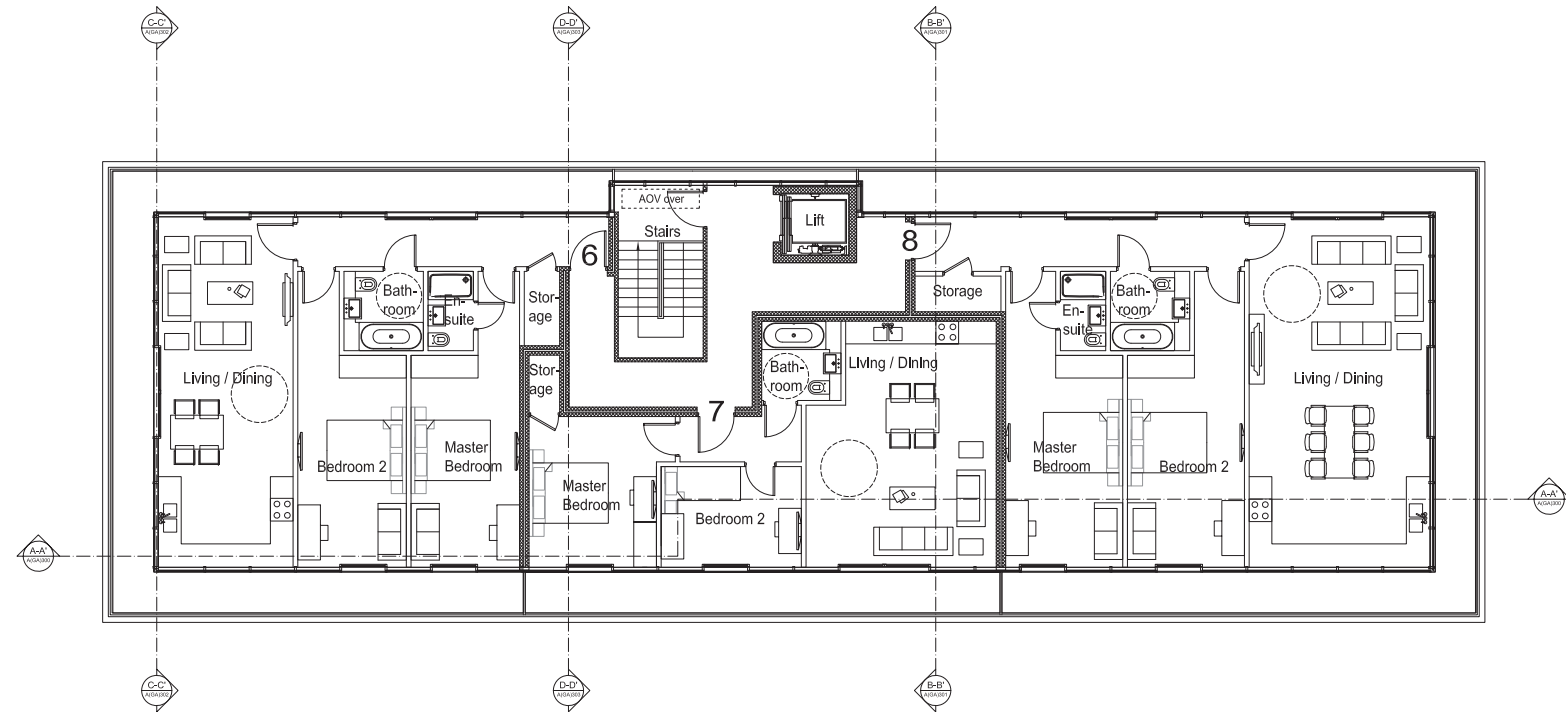

EXISTING SIXTH FLOOR

PLANNING APPLICATION

ALL DIMENSIONS TO BE CHECKED ON SITE
WORK TO FIGURED DIMENSIONS ONLY
REPORT DISCREPANCIES TO THE ARCHITECT
AT ONCE BEFORE PROCEEDING

Contemporary Design Solutions



45 Great Marlborough Street
London
W1F 7JY
Telephone: 020 7494 9000 Fax: 020 7494 4944

Client

RISETALL LTD

Project Title

Mixed-use residential extension
10A Belmont Street,
LONDON NW1

Drawing Title

Existing Sixth Floor Plan

Scale	1: 100@A1, 1:200@A3	Date	Dec '12
Drawn	AB	Checked	DL
Drawing No.	121115-A(SO)160	Rev.	-


CAD plot date: 11 Dec 2012 - 03:59pm



0 1 2 3 4 5 10m

REVISIONS

Rev.	Date	By
-	-	-

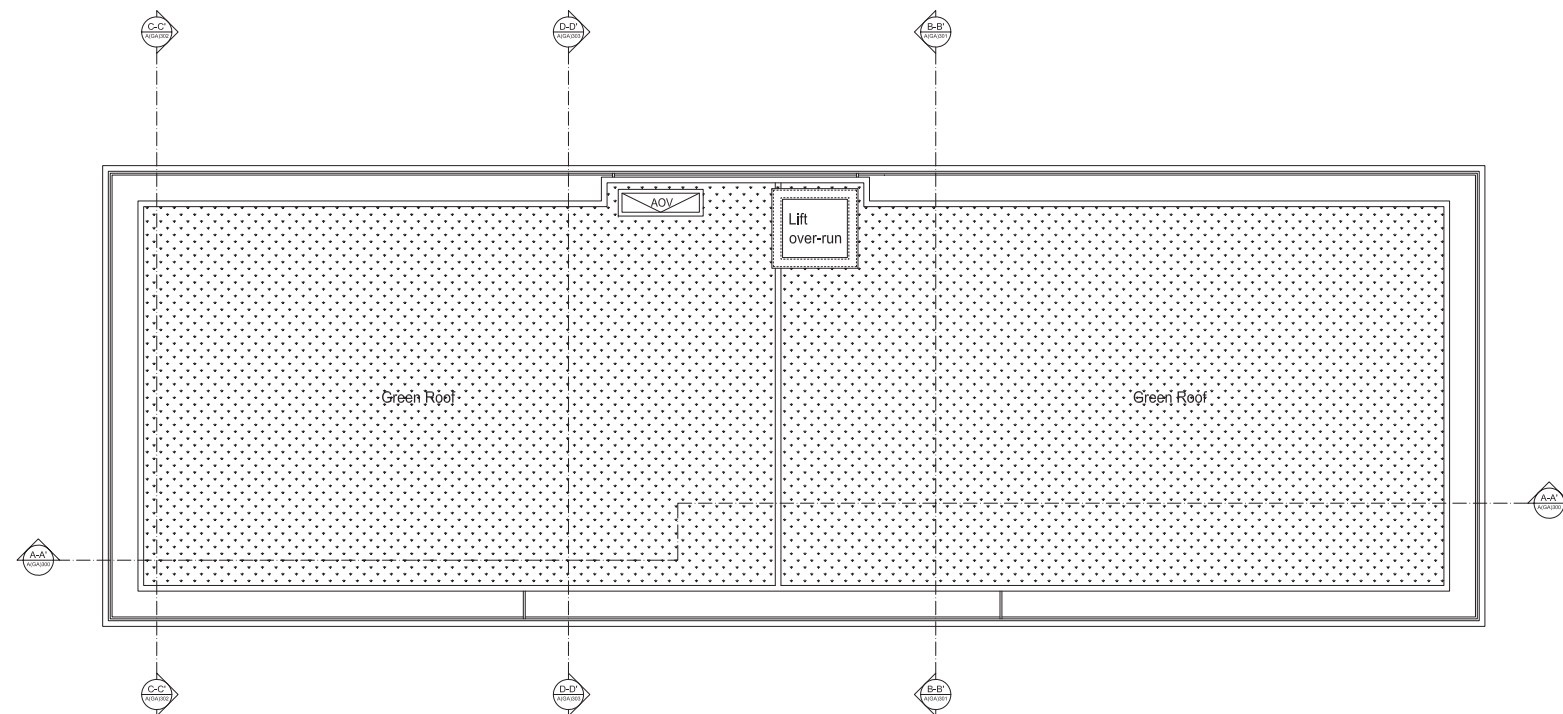

EXISTING ROOF PLAN

PLANNING APPLICATION

ALL DIMENSIONS TO BE CHECKED ON SITE
WORK TO FIGURED DIMENSIONS ONLY
REPORT DISCREPANCIES TO THE ARCHITECT
AT ONCE BEFORE PROCEEDING

Contemporary Design Solutions



45 Great Marlborough Street
London
W1F 7JY
Telephone: 020 7494 9000 Fax: 020 7494 4944

Client

RISETALL LTD

Project Title


Mixed-use residential extension
10A Belmont Street,
LONDON NW1

Drawing Title

Existing Roof Plan


Scale	1: 100@A1, 1:200@A3	Date	Dec '12
Drawn	AB	Checked	DL
Drawing No.	121115-A(SO)170	Rev.	-

CAD plot date: 11 Dec 2012 - 04:34pm

 

REVISIONS

Rev.		Date	By
A	replacement of annotation, "PROPOSED" with "EXISTING" added	02/01/13	AB

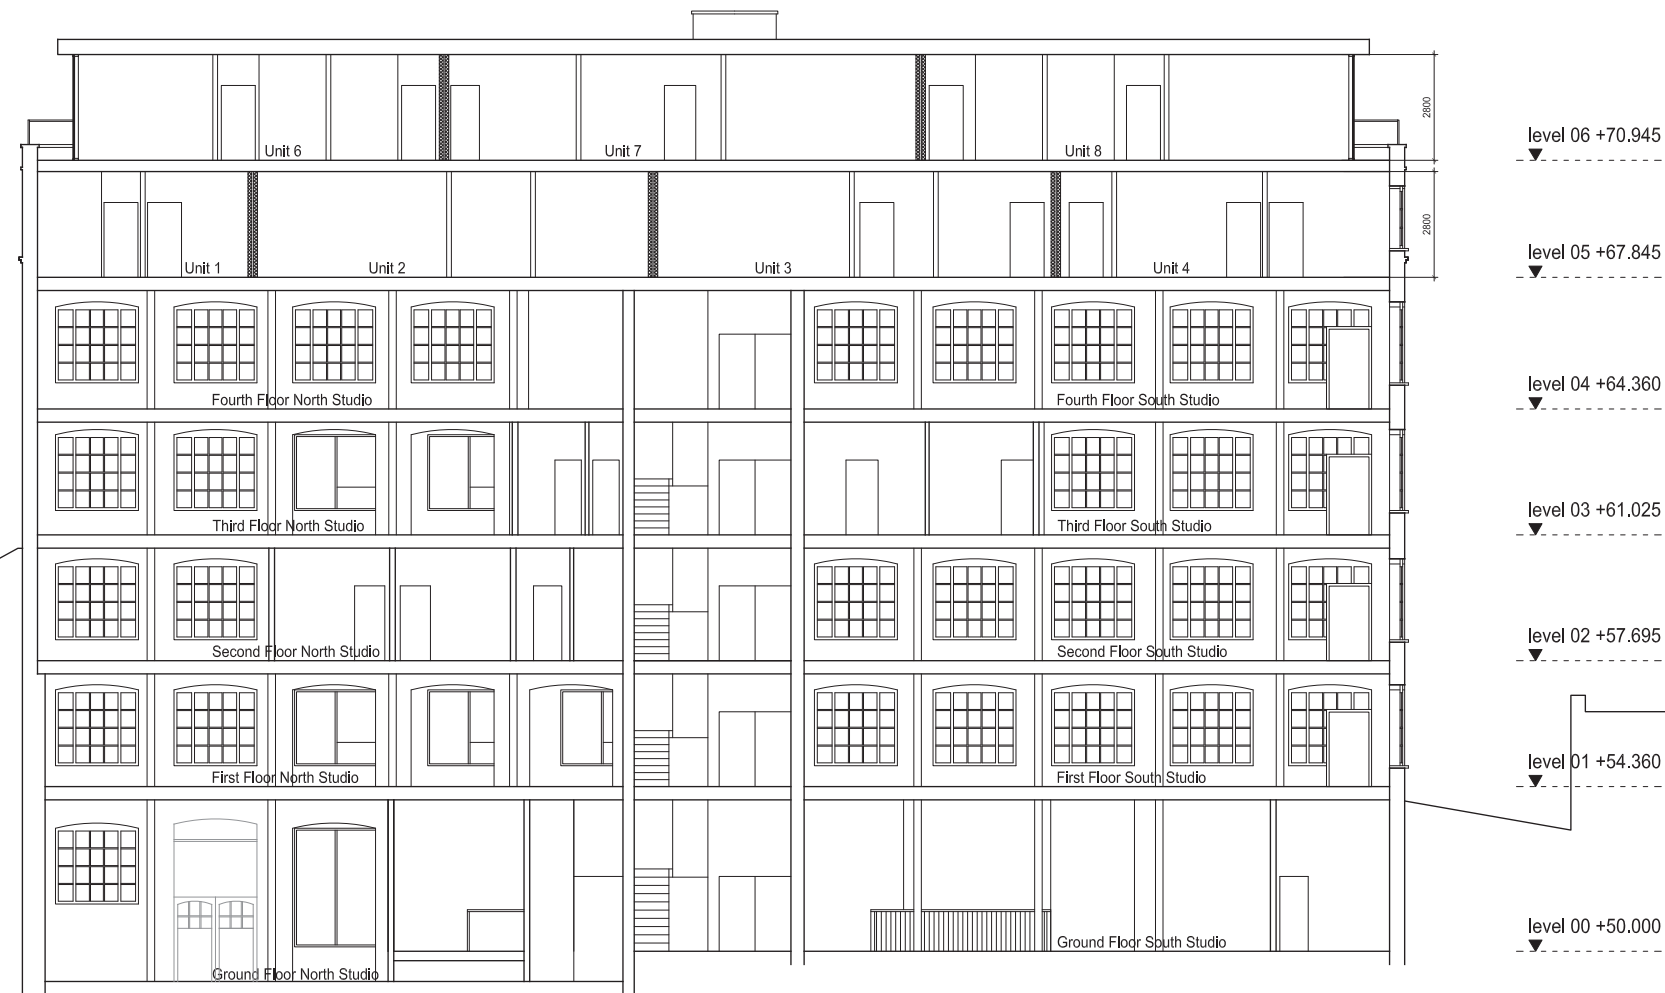

EXISTING A-A' SECTION

PLANNING APPLICATION

ALL DIMENSIONS TO BE CHECKED ON SITE
WORK TO FIGURES DIMENSIONS ONLY
REPORT DISCREPANCIES TO THE ARCHITECT
AT ONCE BEFORE PROCEEDING

Contemporary Design Solutions



45 Great Marlborough Street
London
W1F 7JY
Telephone: 020 7494 9000 Fax: 020 7494 4944

Client

RISETALL LTD

Project Title

Mixed-use residential extension
10A Belmont Street,
LONDON NW1

Drawing Title

Existing AA' Section

Scale	1: 100@A1, 1:200@A3	Date	JAN '13
Drawn	AB	Checked	DL
Drawing No.		Rev.	

121115-A(SO)300

A

CAD plot date: 02 Jan 2013 - 09:53am

REVISIONS

Rev.		Date	By
A	replacement of annotation, "PROPOSED" with "EXISTING" added	02/01/13	AB



EXISTING B-B' SECTION

PLANNING APPLICATION

ALL DIMENSIONS TO BE CHECKED ON SITE
WORK TO FIGURES DIMENSIONS ONLY
REPORT DISCREPANCIES TO THE ARCHITECT
AT ONCE BEFORE PROCEEDING

Contemporary Design Solutions



45 Great Marlborough Street
London
W1F 7JY
Telephone: 020 7494 9000 Fax: 020 7494 4944

Client

RISETALL LTD

Project Title

Mixed-use residential extension
10A Belmont Street,
LONDON NW1

Drawing Title

Existing BB' Section

Scale	1: 100@A1, 1:200@A3	Date	JAN '13
Drawn	AB	Checked	DL
Drawing No.		Rev.	


121115-A(SO)301

A

CAD plot date: 02 Jan 2013 - 09:55am

REVISIONS

Rev.		Date	By
A	replacement of annotation, "PROPOSED" with "EXISTING" added	02/01/13	AB

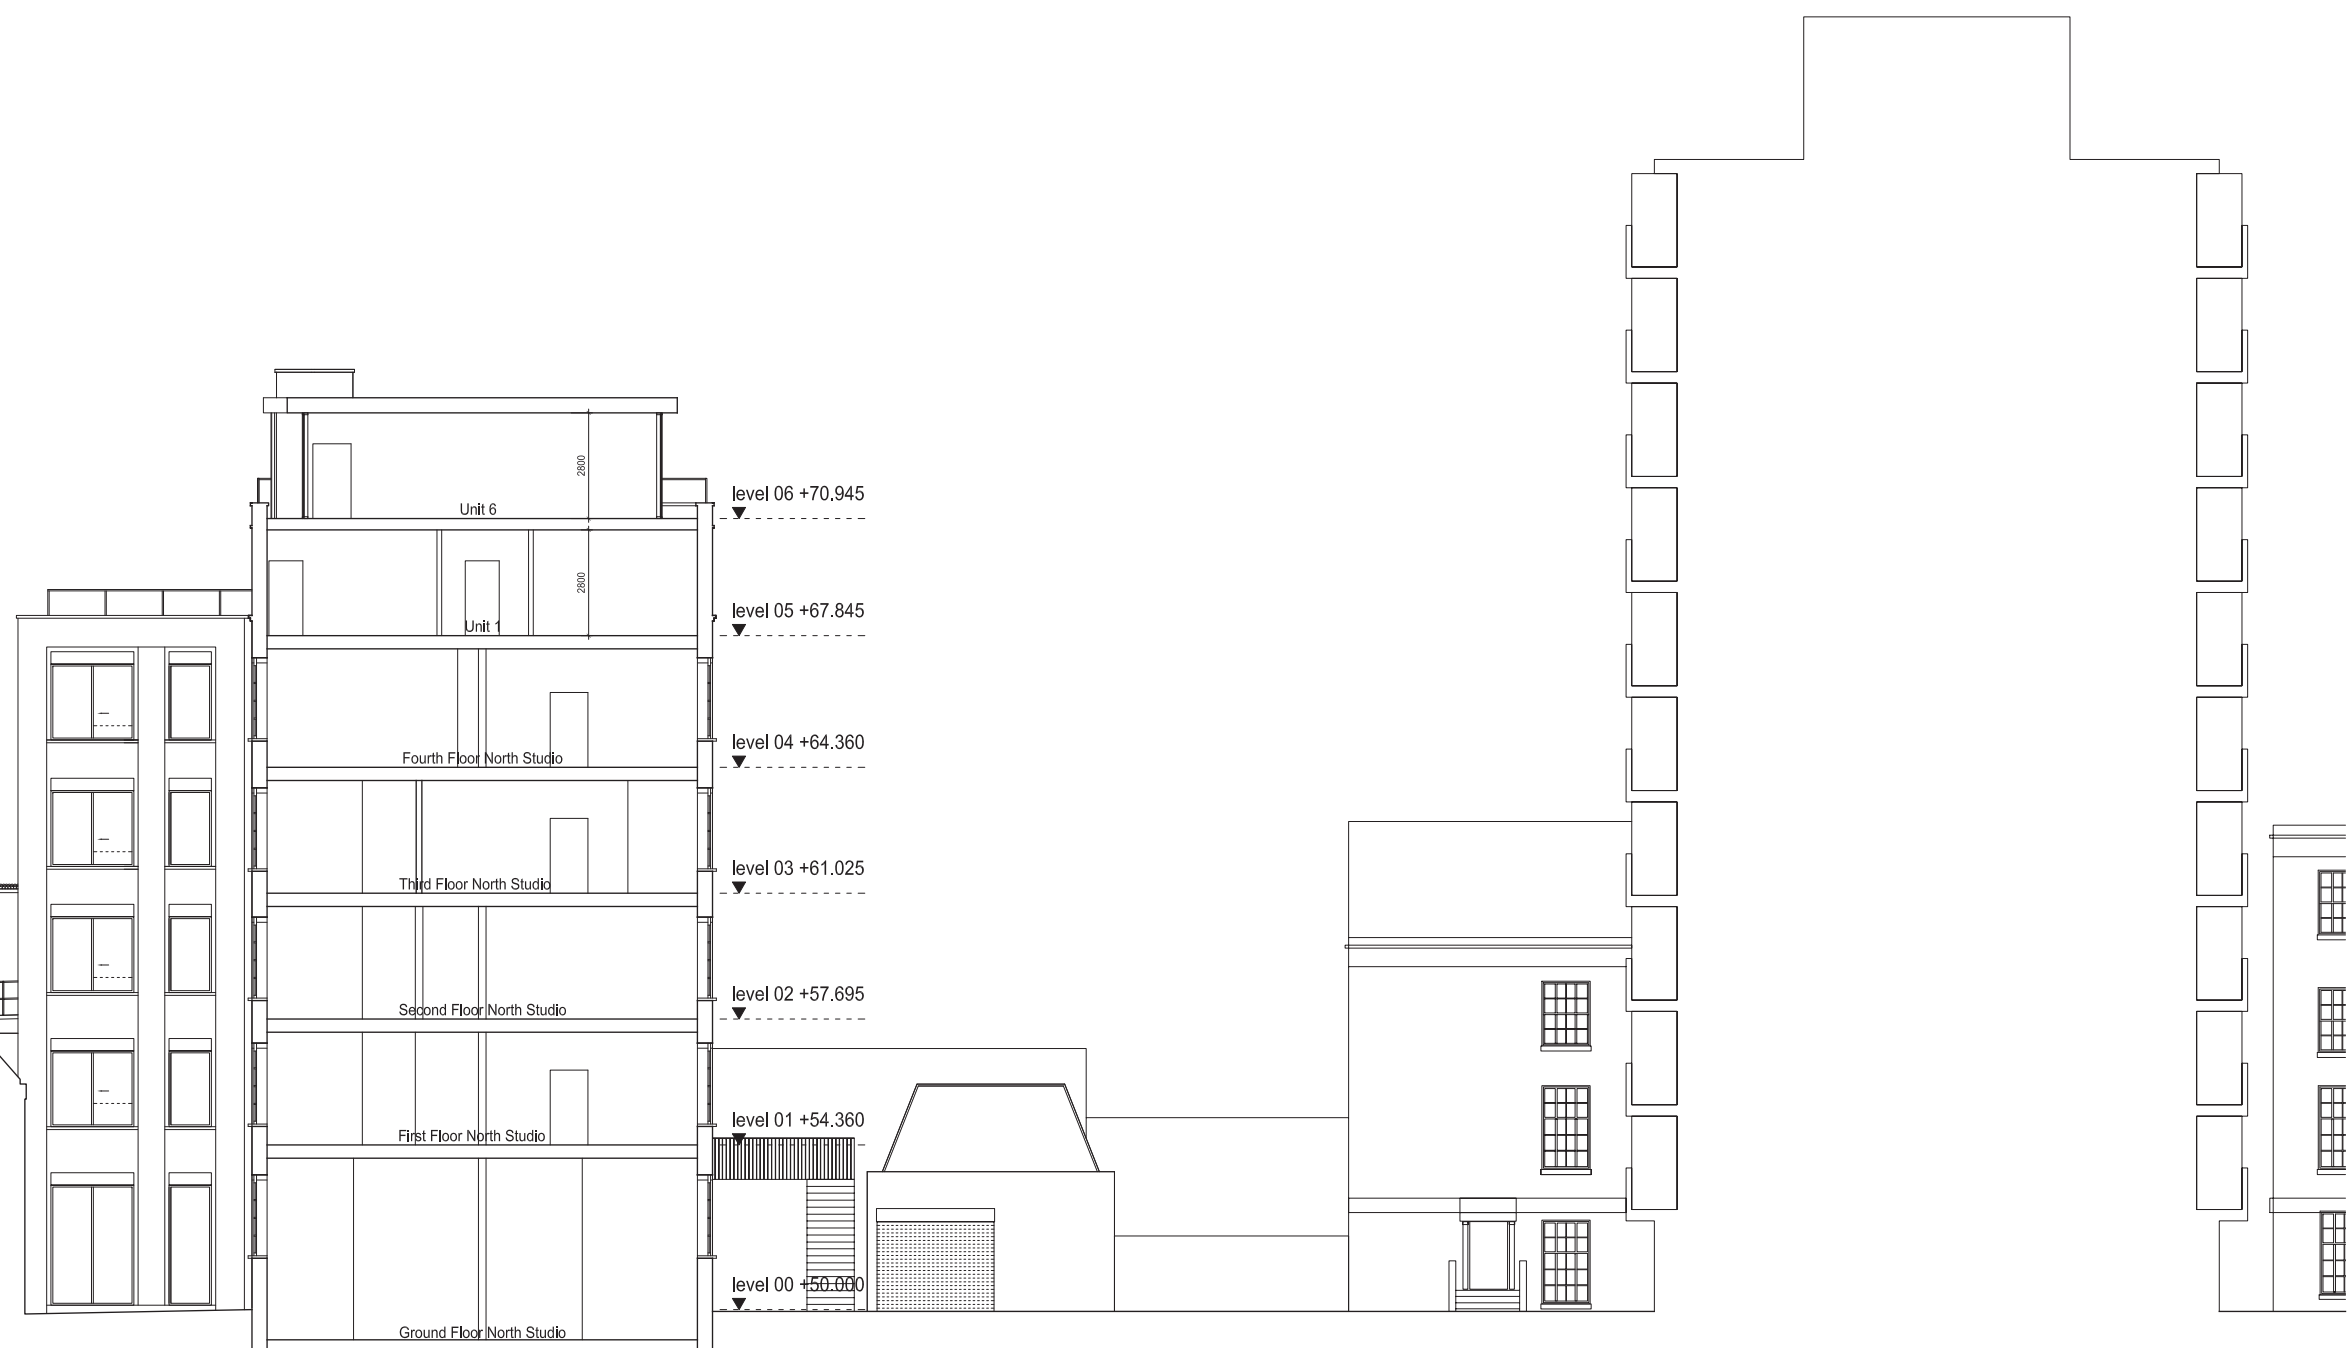

EXISTING C-C' SECTION

PLANNING APPLICATION

ALL DIMENSIONS TO BE CHECKED ON SITE
WORK TO FIGURES DIMENSIONS ONLY
REPORT DISCREPANCIES TO THE ARCHITECT
AT ONCE BEFORE PROCEEDING

Contemporary Design Solutions



45 Great Marlborough Street
London
W1F 7JY
Telephone: 020 7494 9000 Fax: 020 7494 4944

Client

RISETALL LTD

Project Title
Mixed-use residential extension
10A Belmont Street,
LONDON NW1


Drawing Title

Existing CC' Section

Scale	1: 100@A1, 1:200@A3	Date	JAN '13
Drawn	AB	Checked	DL
Drawing No.		Rev.	


121115-A(SO)302 A

CAD plot date: 02 Jan 2013 - 09:57am

 

REVISIONS

Rev.		Date	By
A	replacement of annotation, "PROPOSED" with "EXISTING" added	02/01/13	AB

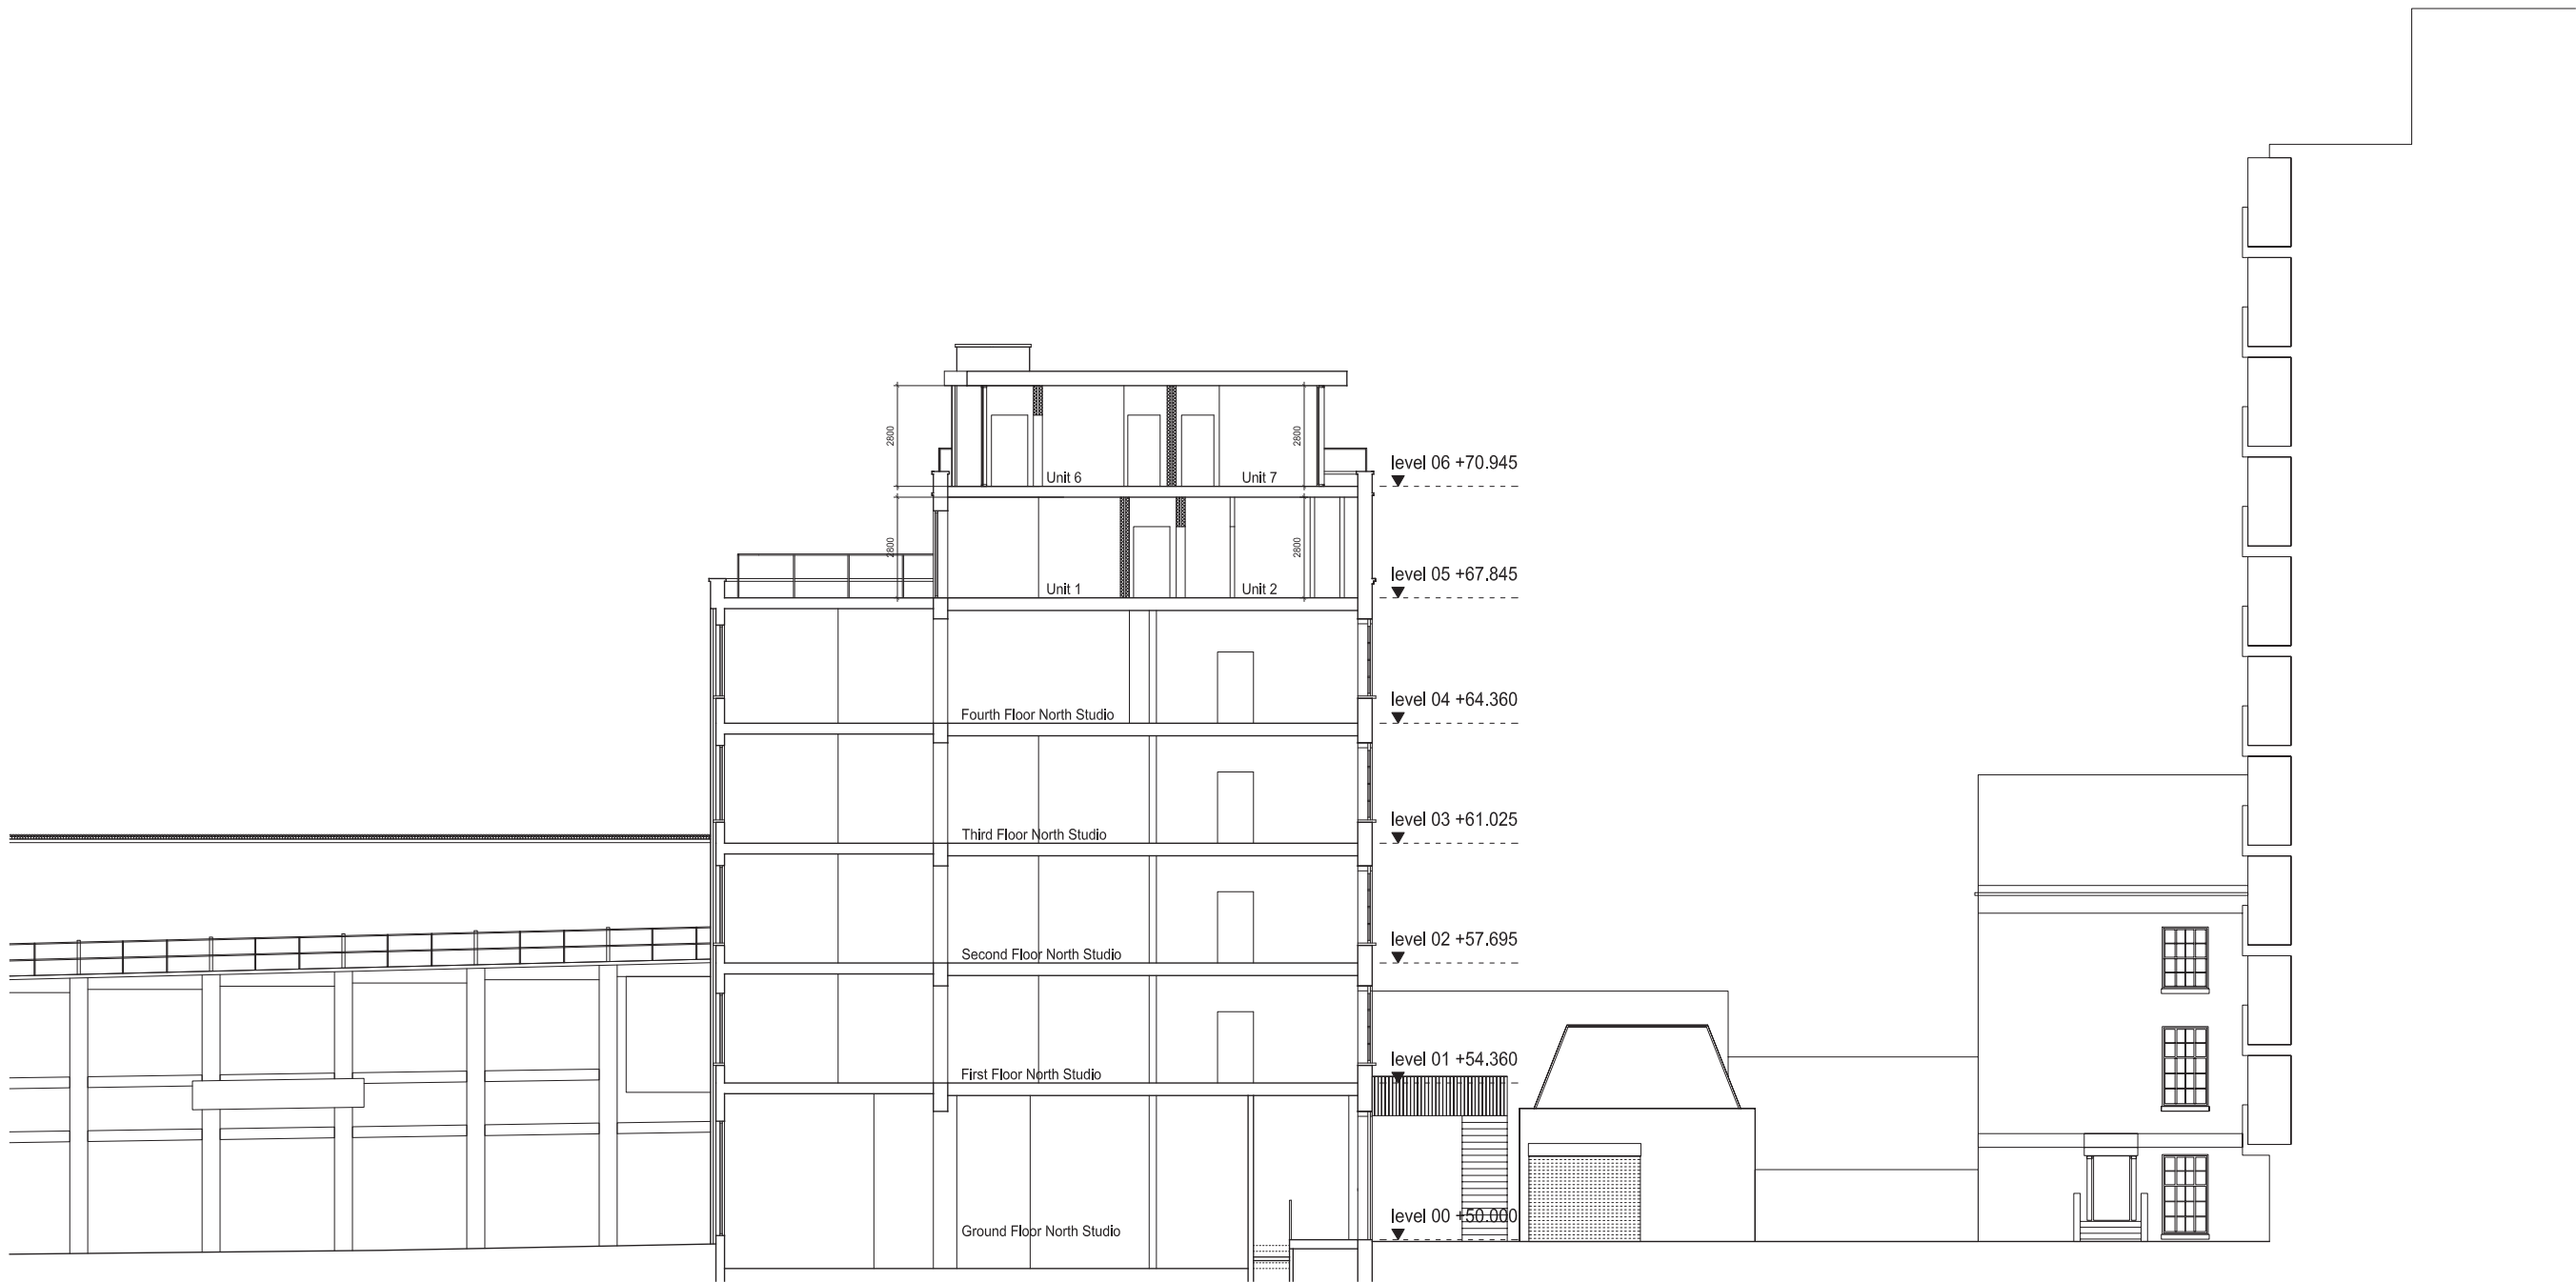

EXISTING D-D' SECTION

PLANNING APPLICATION

ALL DIMENSIONS TO BE CHECKED ON SITE
WORK TO FIGURES DIMENSIONS ONLY
REPORT DISCREPANCIES TO THE ARCHITECT
AT ONCE BEFORE PROCEEDING

Contemporary Design Solutions



45 Great Marlborough Street
London
W1F 7JY
Telephone: 020 7494 9000 Fax: 020 7494 4944

Client

RISETALL LTD

Project Title
Mixed-use residential extension
10A Belmont Street,
LONDON NW1

Drawing Title

Existing DD' Section

Scale	1: 100@A1, 1:200@A3	Date	JAN '13
Drawn	AB	Checked	DL
Drawing No.		Rev.	

121115-A(SO)303

A

CAD plot date: 02 Jan 2013 - 10:00am

REVISIONS		
Rev.	Date	By



EXISTING WEST ELEVATION

Belmont St.

PLANNING APPLICATION

ALL DIMENSIONS TO BE CHECKED ON SITE
WORK TO FIGURED DIMENSIONS ONLY
REPORT DISCREPANCIES TO THE ARCHITECT
AT ONCE BEFORE PROCEEDING

Contemporary Design Solutions



45 Great Marlborough Street
London
W1F 7JH
Telephone: 020 7494 9000 Fax: 020 7494 4944

Client

RISETALL LTD

Project Title

Mixed-use residential extension
10A Belmont Street,
LONDON NW1

Drawing Title

Existing West / Front Elevation

Scale 1: 100@A1, 1:200@A3 Date Dec '12

Drawn LV Checked DL

Drawing No. 121115-A(SO)400 Rev. -

CAD plot date: 11 Dec 2012 - 11:02am

