

REVISIONS

Rev. Date By

PLANNING APPLICATION

ALL DIMENSIONS TO BE CHECKED ON SITE
WORK TO FIGURED DIMENSIONS ONLY
REPORT DISCREPANCIES TO THE ARCHITECT
AT ONCE BEFORE PROCEEDING

Contemporary Design Solutions



45 Great Marlborough Street
London
W1F 7JY
Telephone: 020 7494 9000 Fax: 020 7494 4944

Client

RISETALL LTD

Project Title

Mixed-use residential extension
10A Belmont Street,
LONDON NW1

Drawing Title

Proposed Ground Floor Plan


Scale 1: 100@A1, 1:200@A3 Date Dec '12

Drawn AB Checked DL

Drawing No. Rev.

121115-A(GA)P100

CAD plot date: 19 Dec 2012 - 04:21pm

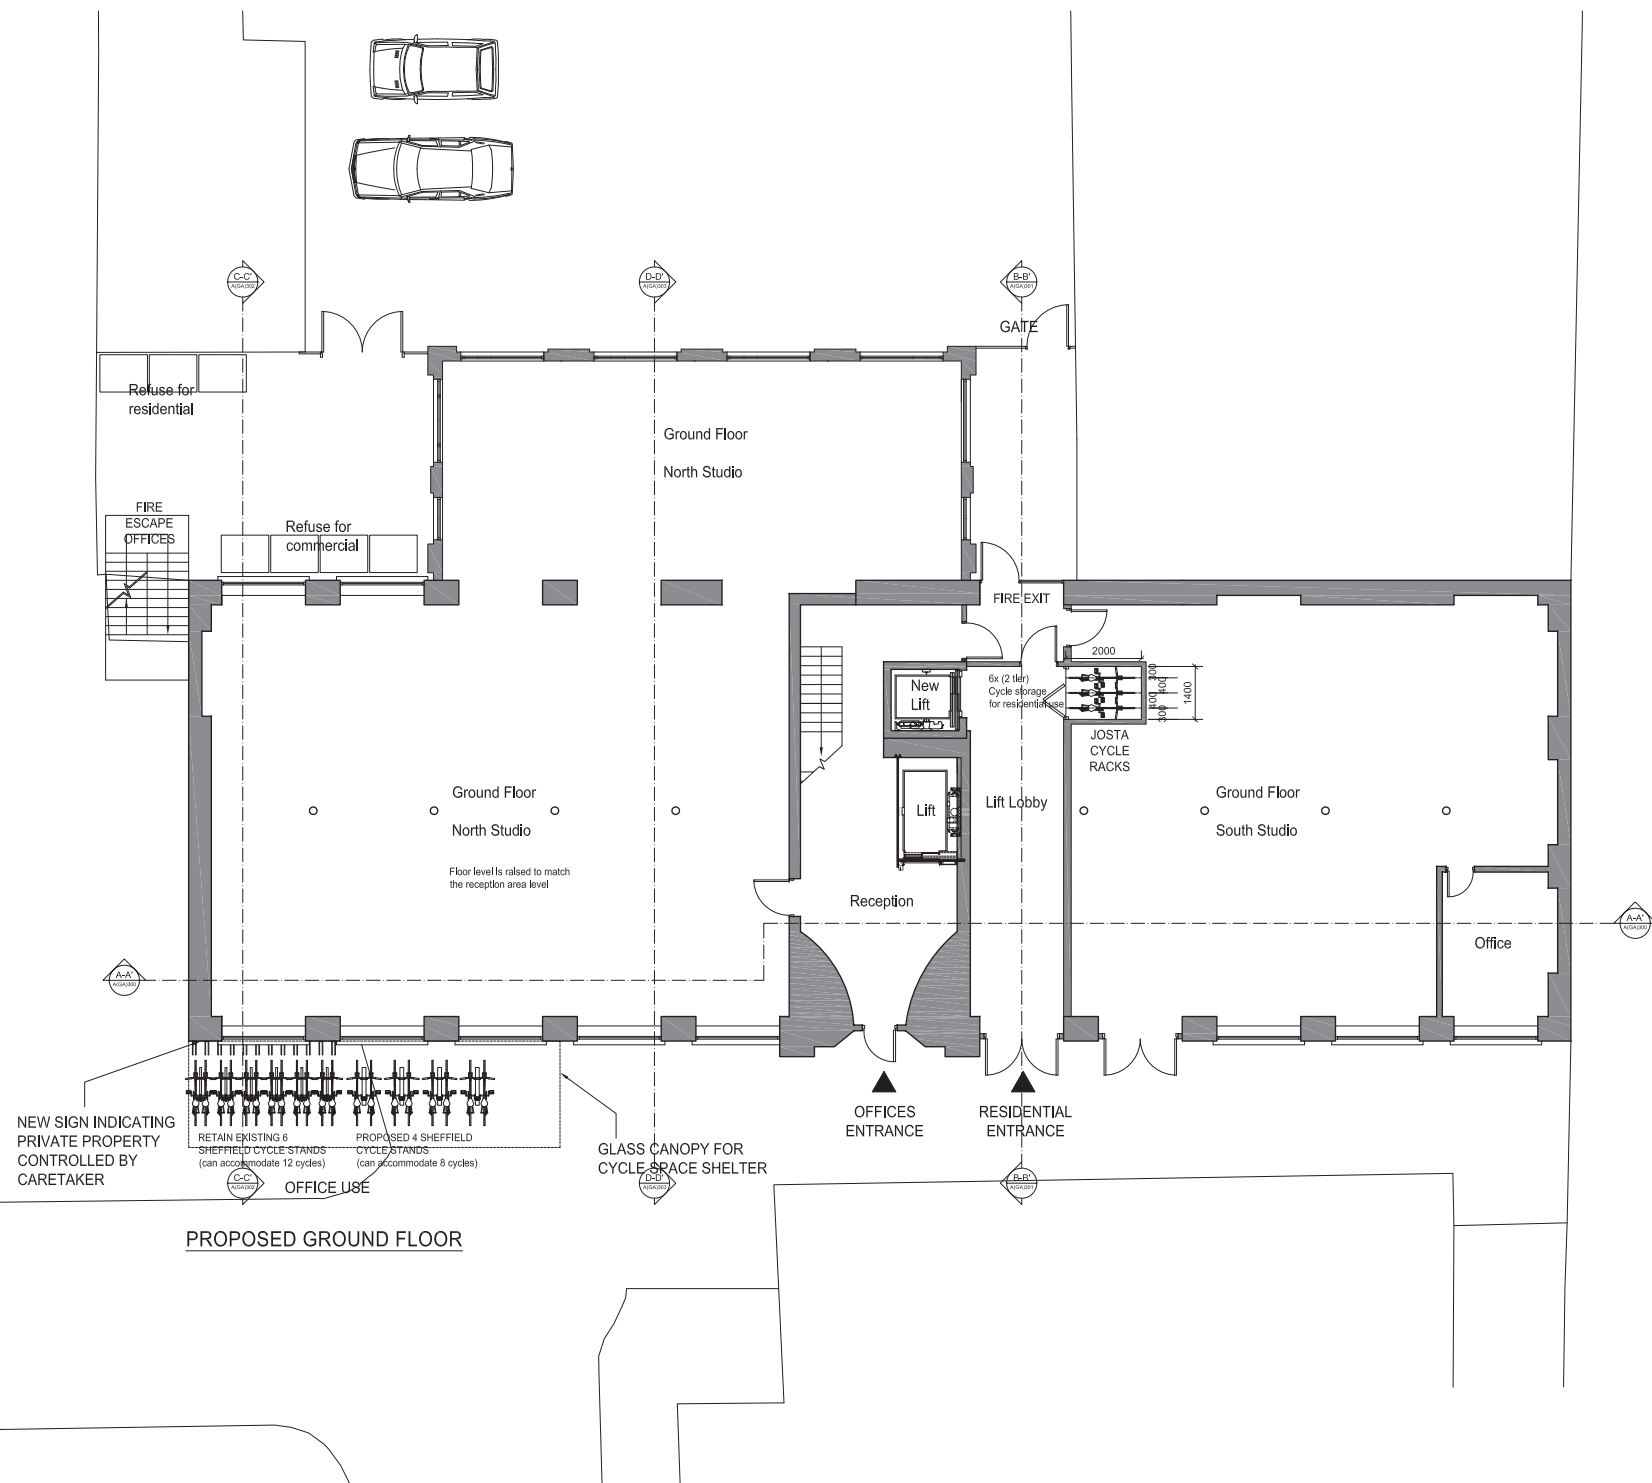


PROPOSED GROUND FLOOR



0 1 2 3 4 5 10m

REVISIONS

Rev.	Date	By
.	.	.

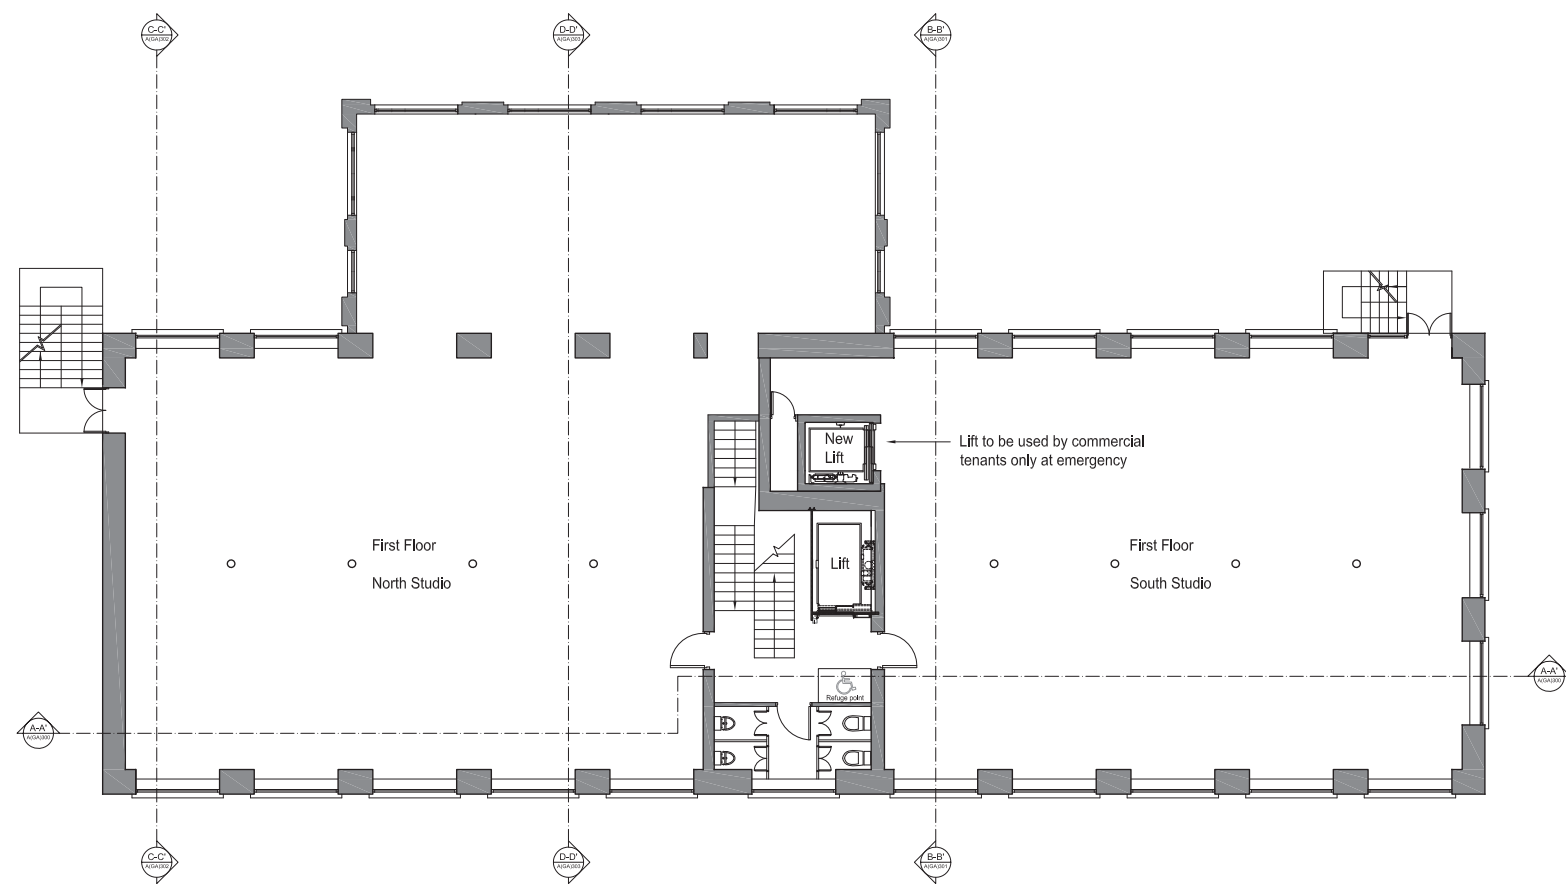

PROPOSED FIRST FLOORS

PLANNING APPLICATION

ALL DIMENSIONS TO BE CHECKED ON SITE
WORK TO FIGURED DIMENSIONS ONLY
REPORT DISCREPANCIES TO THE ARCHITECT
AT ONCE BEFORE PROCEEDING

Contemporary Design Solutions



45 Great Marlborough Street
London
W1F 7JY
Telephone: 020 7494 9000 Fax: 020 7494 4944

Client

RISETALL LTD

Project Title

Mixed-use residential extension
10A Belmont Street,
LONDON NW1

Drawing Title


Proposed First Floor Plan

Scale	1: 100@A1, 1:200@A3	Date	Dec '12
Drawn	AB	Checked	DL
Drawing No.	121115-A(GA)P110	Rev.	-
CAD plot date:	19 Dec 2012 - 04:22pm		



REVISIONS

Rev.	Date	By
.	.	.

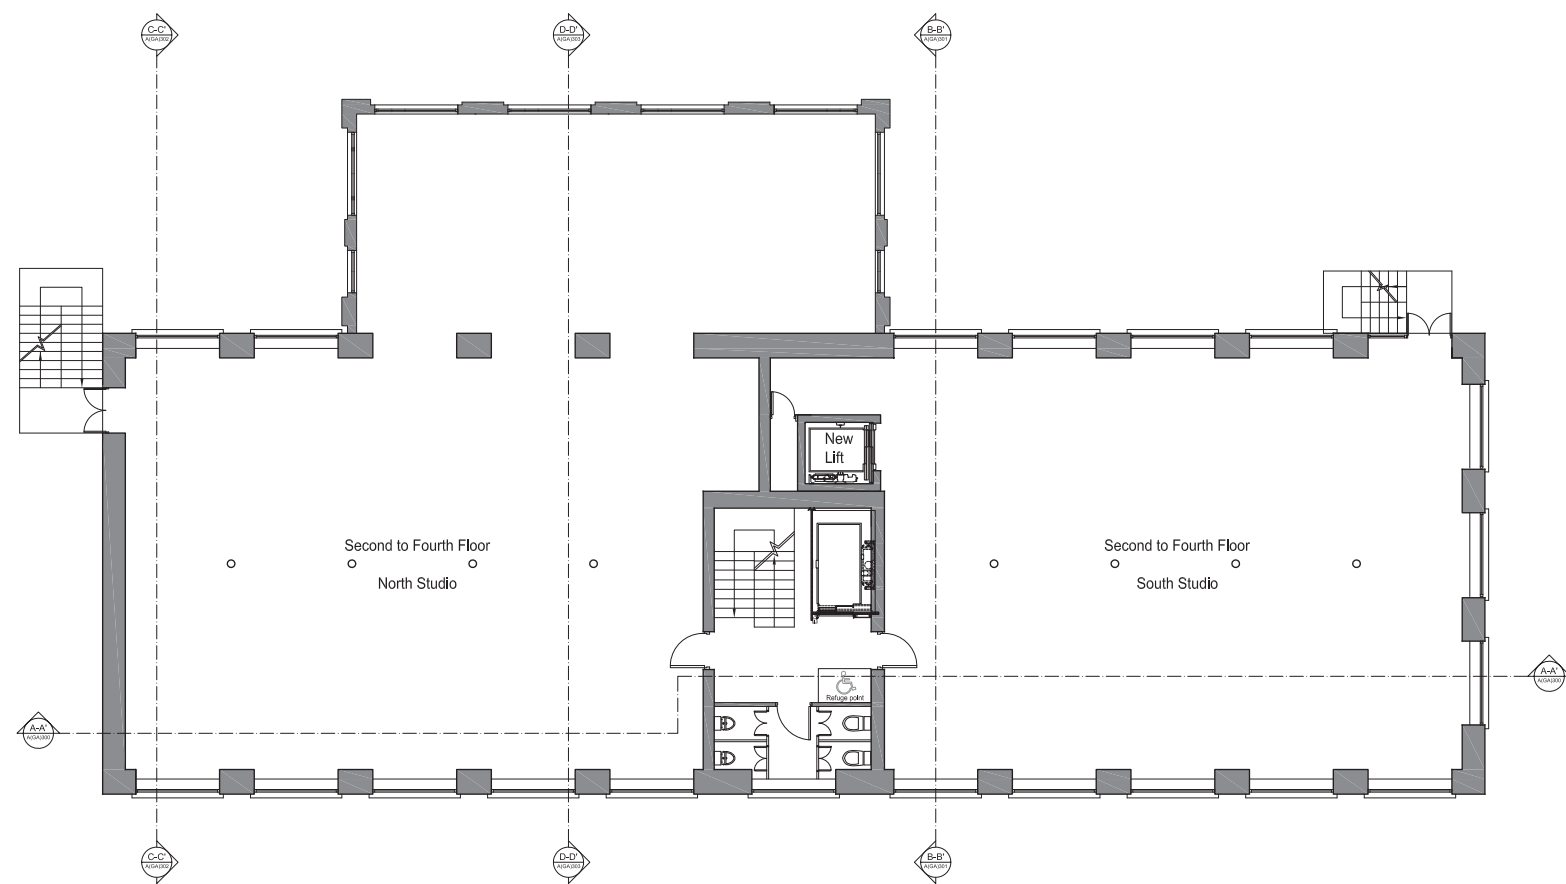

PROPOSED SECOND to FOURTH FLOOR

PLANNING APPLICATION

ALL DIMENSIONS TO BE CHECKED ON SITE
WORK TO FIGURED DIMENSIONS ONLY
REPORT DISCREPANCIES TO THE ARCHITECT
AT ONCE BEFORE PROCEEDING

Contemporary Design Solutions



45 Great Marlborough Street
London
W1F 7JY
Telephone: 020 7494 9000 Fax: 020 7494 4944

Client

RISETALL LTD

Project Title


Mixed-use residential extension
10A Belmont Street,
LONDON NW1

Drawing Title

Proposed Second to Fourth Floor Plan


Scale	1: 100@A1, 1:200@A3	Date	Dec '12
Drawn	AB	Checked	DL
Drawing No.	121115-A(GA)P120	Rev.	-

CAD plot date: 19 Dec 2012 - 04:34pm

 

REVISIONS

Rev.	Date	By

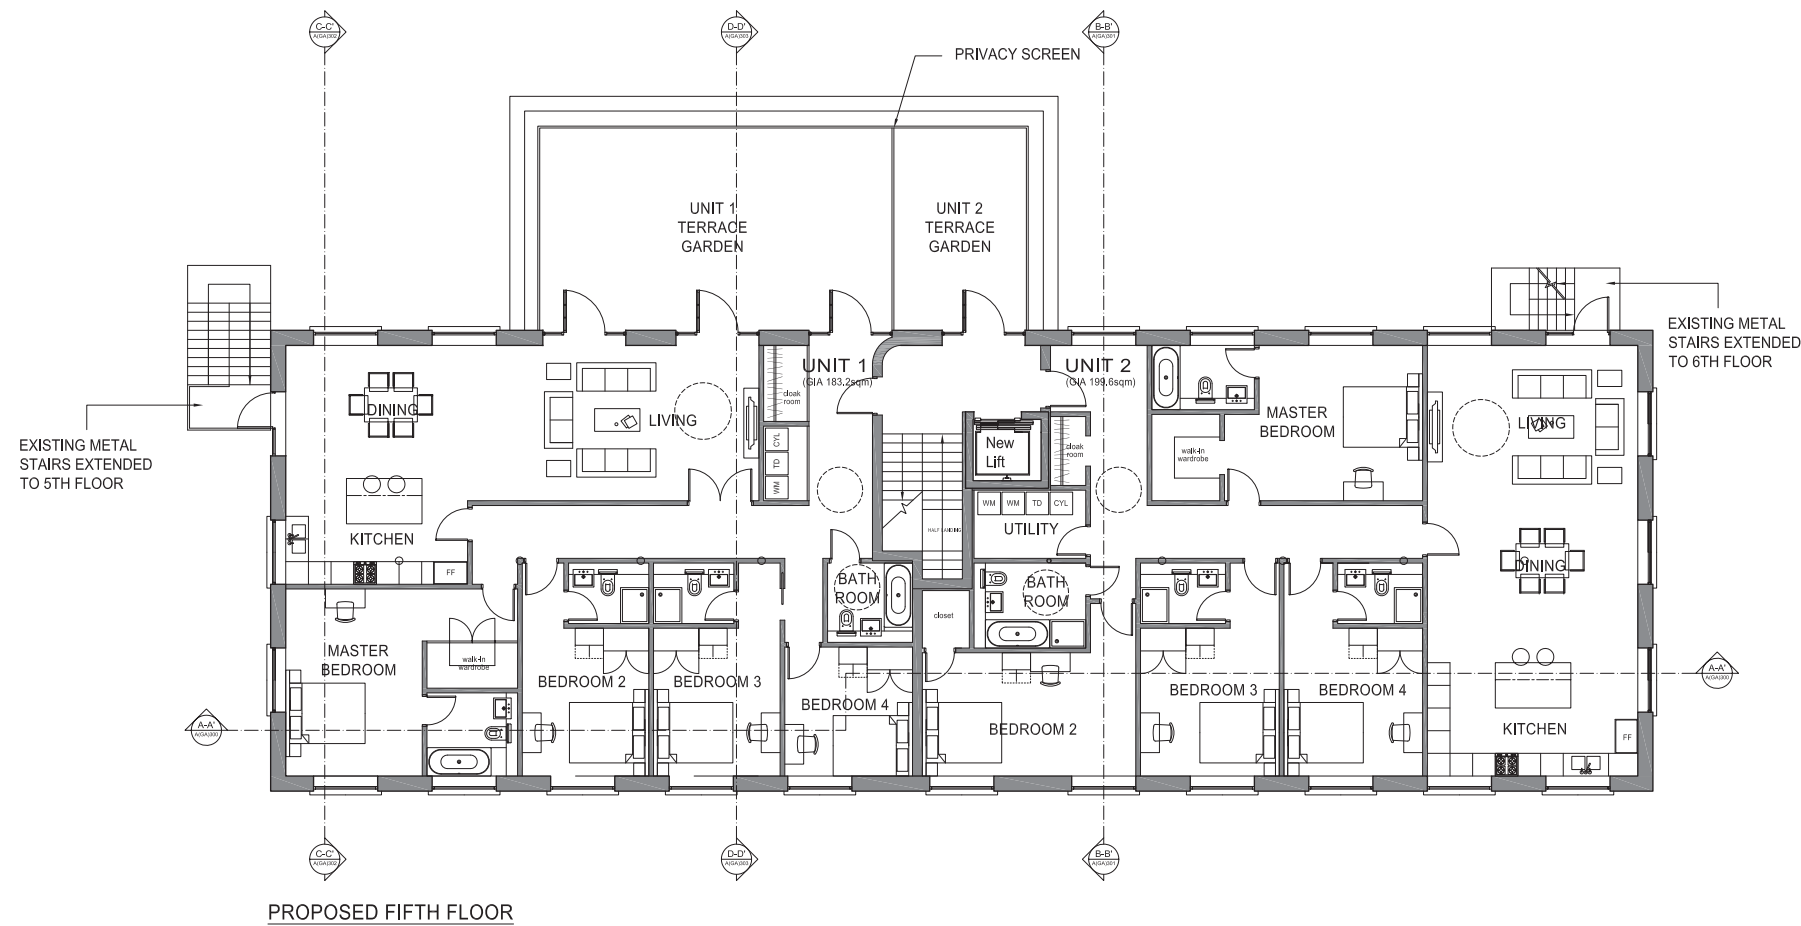

PROPOSED FIFTH FLOOR

PLANNING APPLICATION

ALL DIMENSIONS TO BE CHECKED ON SITE
WORK TO FIGURED DIMENSIONS ONLY
REPORT DISCREPANCIES TO THE ARCHITECT
AT ONCE BEFORE PROCEEDING

Contemporary Design Solutions



45 Great Marlborough Street
London
W1F 7JY
Telephone: 020 7494 9000 Fax: 020 7494 4944

Client

RISETALL LTD

Project Title

Mixed-use residential extension
10A Belmont Street,
LONDON NW1

Drawing Title

Proposed Fifth Floor Plan

Scale	1:100@A1, 1:200@A3	Date	Dec '12
Drawn	AB	Checked	DL
Drawing No.	121115-A(GA)P150		Rev.


CAD plot date: 19 Dec 2012 - 05:09pm



0 1 2 3 4 5 10m

REVISIONS

Rev.	Date	By

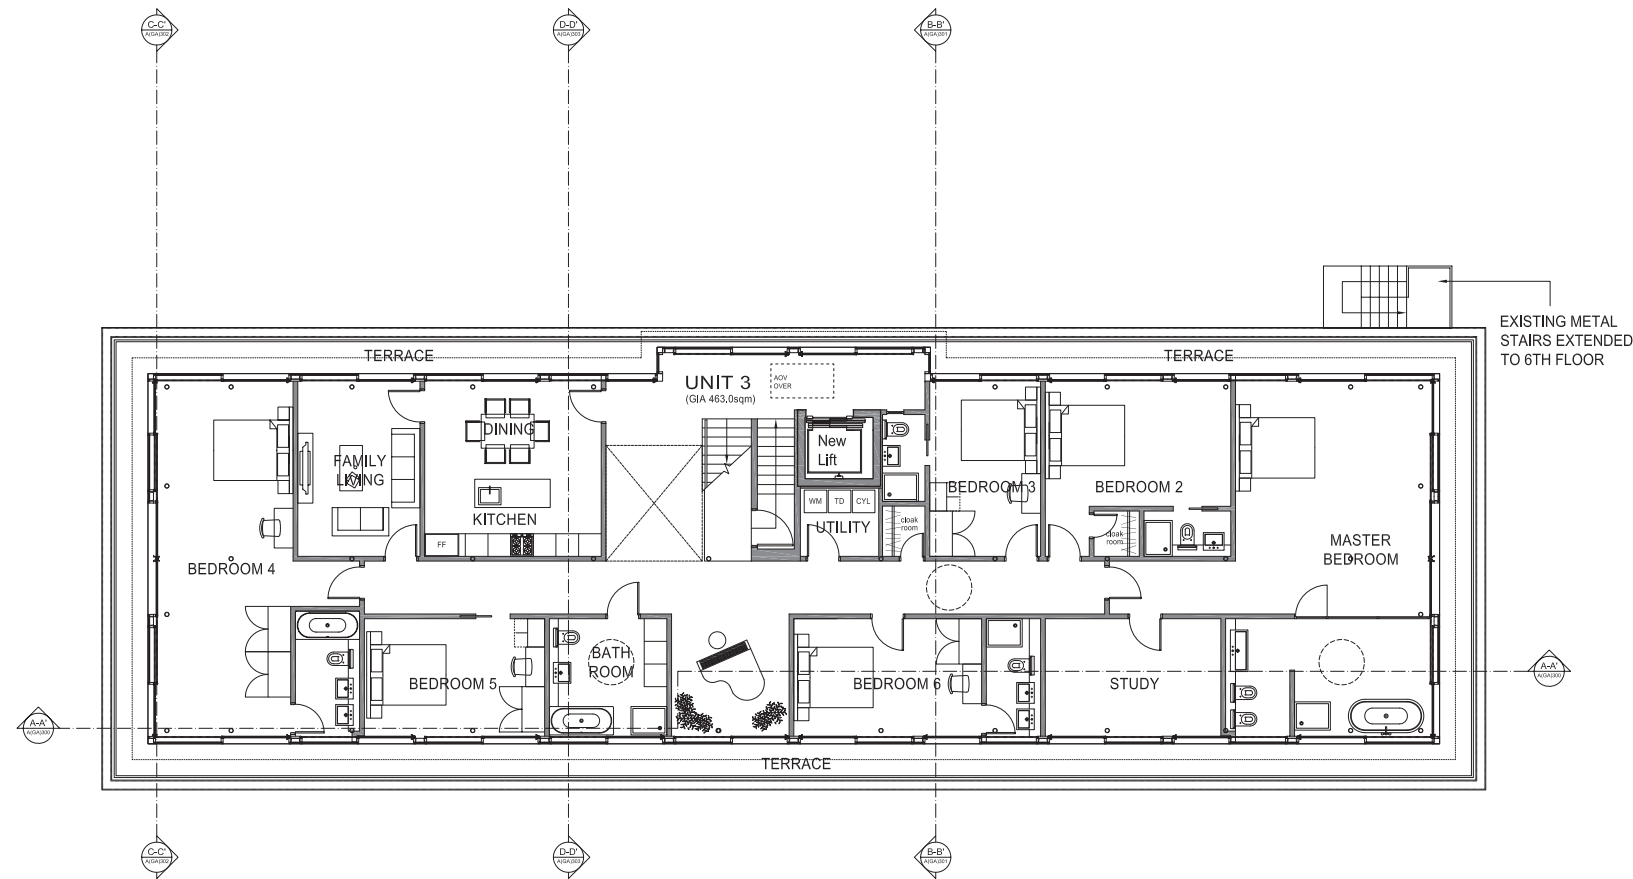

PROPOSED SIXTH FLOOR

PLANNING APPLICATION

ALL DIMENSIONS TO BE CHECKED ON SITE
WORK TO FIGURED DIMENSIONS ONLY
REPORT DISCREPANCIES TO THE ARCHITECT
AT ONCE BEFORE PROCEEDING

Contemporary Design Solutions



45 Great Marlborough Street
London
W1F 7JY
Telephone: 020 7494 9000 Fax: 020 7494 4944

Client

RISETALL LTD

Project Title

Mixed-use residential extension
10A Belmont Street,
LONDON NW1

Drawing Title

Proposed Sixth Floor Plan


Scale	1: 100@A1, 1:200@A3	Date	Dec '12
Drawn	AB	Checked	DL
Drawing No.	121115-A(GA)P160	Rev.	-

CAD plot date: 19 Dec 2012 - 05:10pm



0 1 2 3 4 5 10m

REVISIONS		
Rev.	Date	By

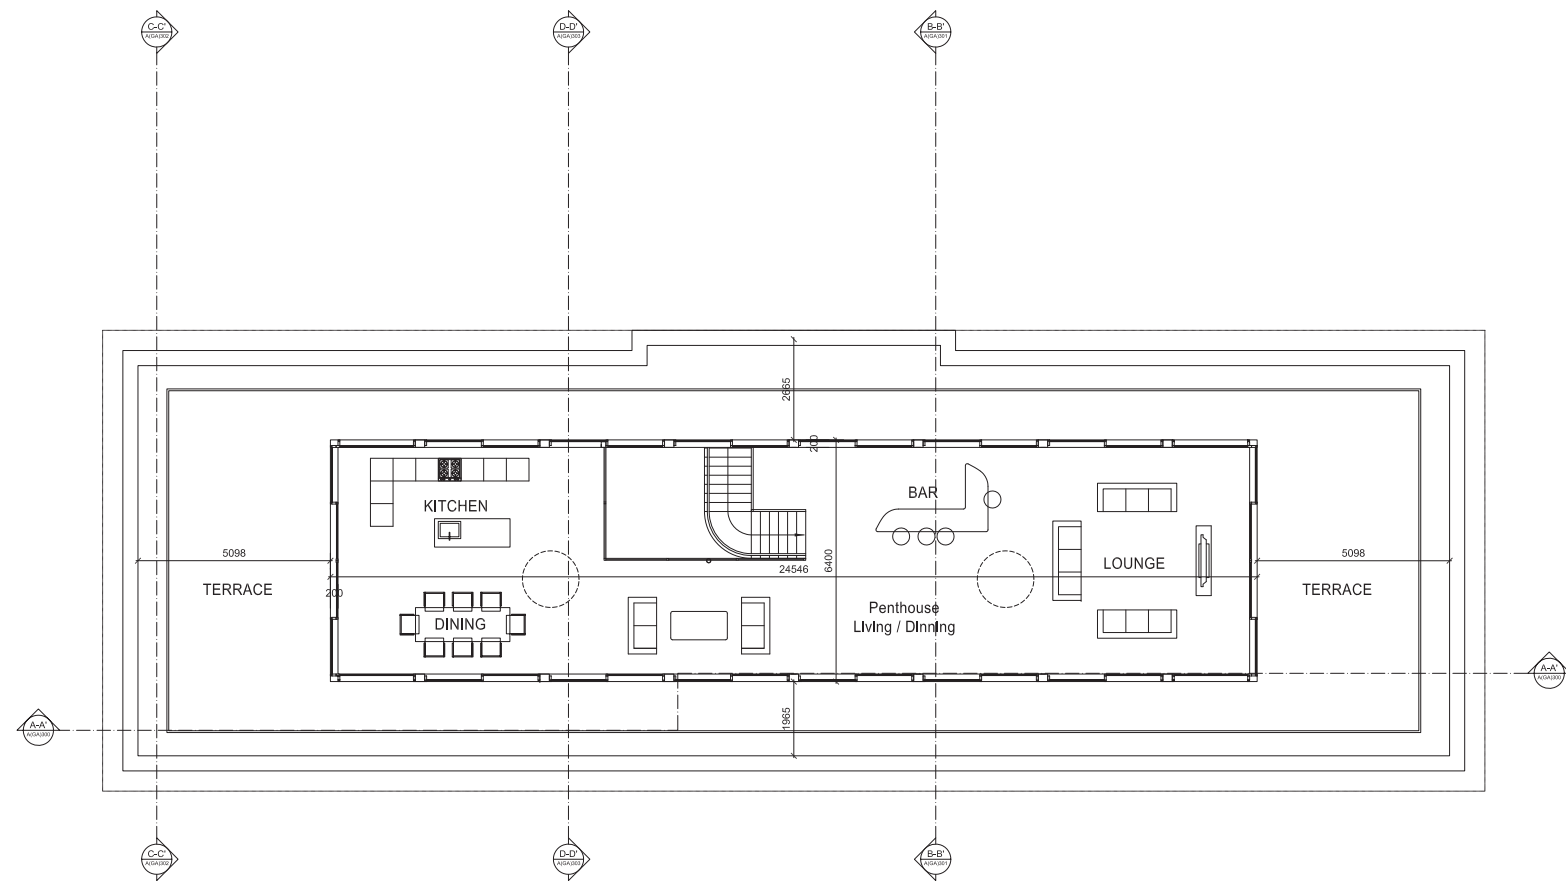

PROPOSED SEVENTH FLOOR

PLANNING APPLICATION

ALL DIMENSIONS TO BE CHECKED ON SITE
WORK TO FIGURED DIMENSIONS ONLY
REPORT DISCREPANCIES TO THE ARCHITECT
AT ONCE BEFORE PROCEEDING

Contemporary Design Solutions



46 Great Marlborough Street
London
W1F 7JY
Telephone: 020 7494 9000 Fax: 020 7494 4944

Client

RISETALL LTD

Project Title

Mixed-use residential extension
10A Belmont Street,
LONDON NW1

Drawing Title

Proposed Seventh Floor Plan

Scale 1: 100@A1, 1:200@A3 Date Dec '12


Drawn AB Checked DL

Drawing No. 121115-A(GA)P170 Rev. -

CAD plot date: 19 Dec 2012 - 05:10pm



REVISIONS			
Rev.		Date	By
A	replacement of annotation, "PROPOSED 7TH FLOOR" with "PROPOSED ROOF PLAN" added	02/01/13	AB

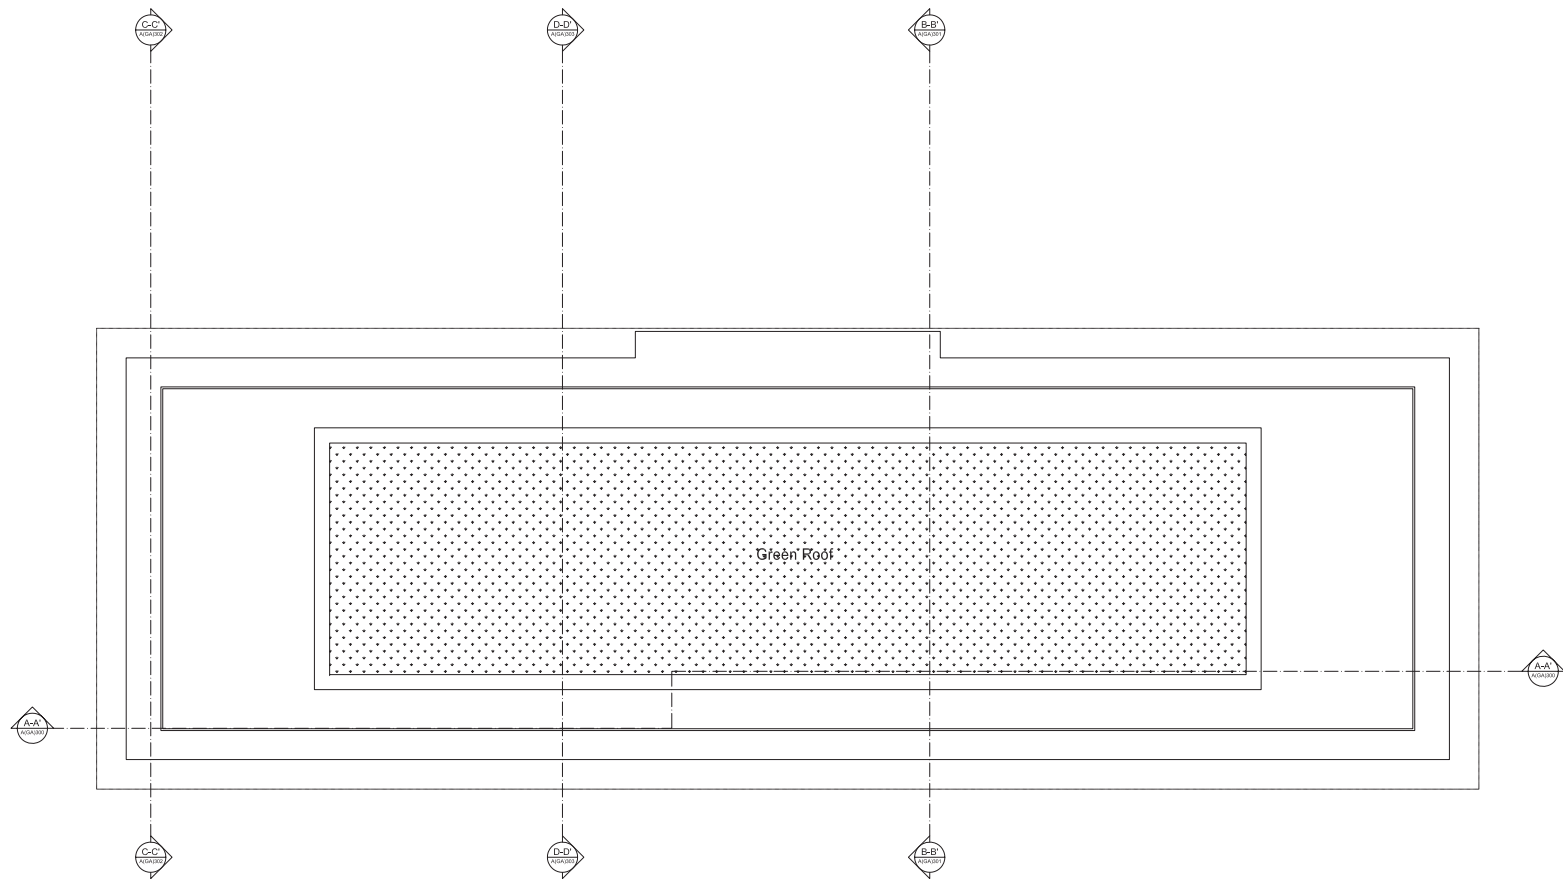

PROPOSED ROOF PLAN

PLANNING APPLICATION

ALL DIMENSIONS TO BE CHECKED ON SITE
WORK TO FIGURED DIMENSIONS ONLY
REPORT DISCREPANCIES TO THE ARCHITECT
AT ONCE BEFORE PROCEEDING

Contemporary Design Solutions

46 Great Marlborough Street
London
W1F 7JY
Telephone: 020 7494 9000 Fax: 020 7494 4944

Client

RISETALL LTD

Project Title

Mixed-use residential extension
10A Belmont Street,
LONDON NW1

Drawing Title

Proposed Roof Plan

Scale
1: 100@A1, 1:200@A3
Date
JAN '13

Drawn
AB
Checked
DL



Drawing No.
121115-A(GA)P180
Rev.
A

CAD plot date:
02 Jan 2013 - 10:06am

47

F:\01 Halmark-Projects\121115 10a Belmont Street additional 7th Floor\06 Design\01 CAD\Sheets\121210 Planning Application\A\GA\P180 Roof Plan.dwg > layout A\GA\P180 Roof Plan

REVISIONS		
Rev.	Date	By

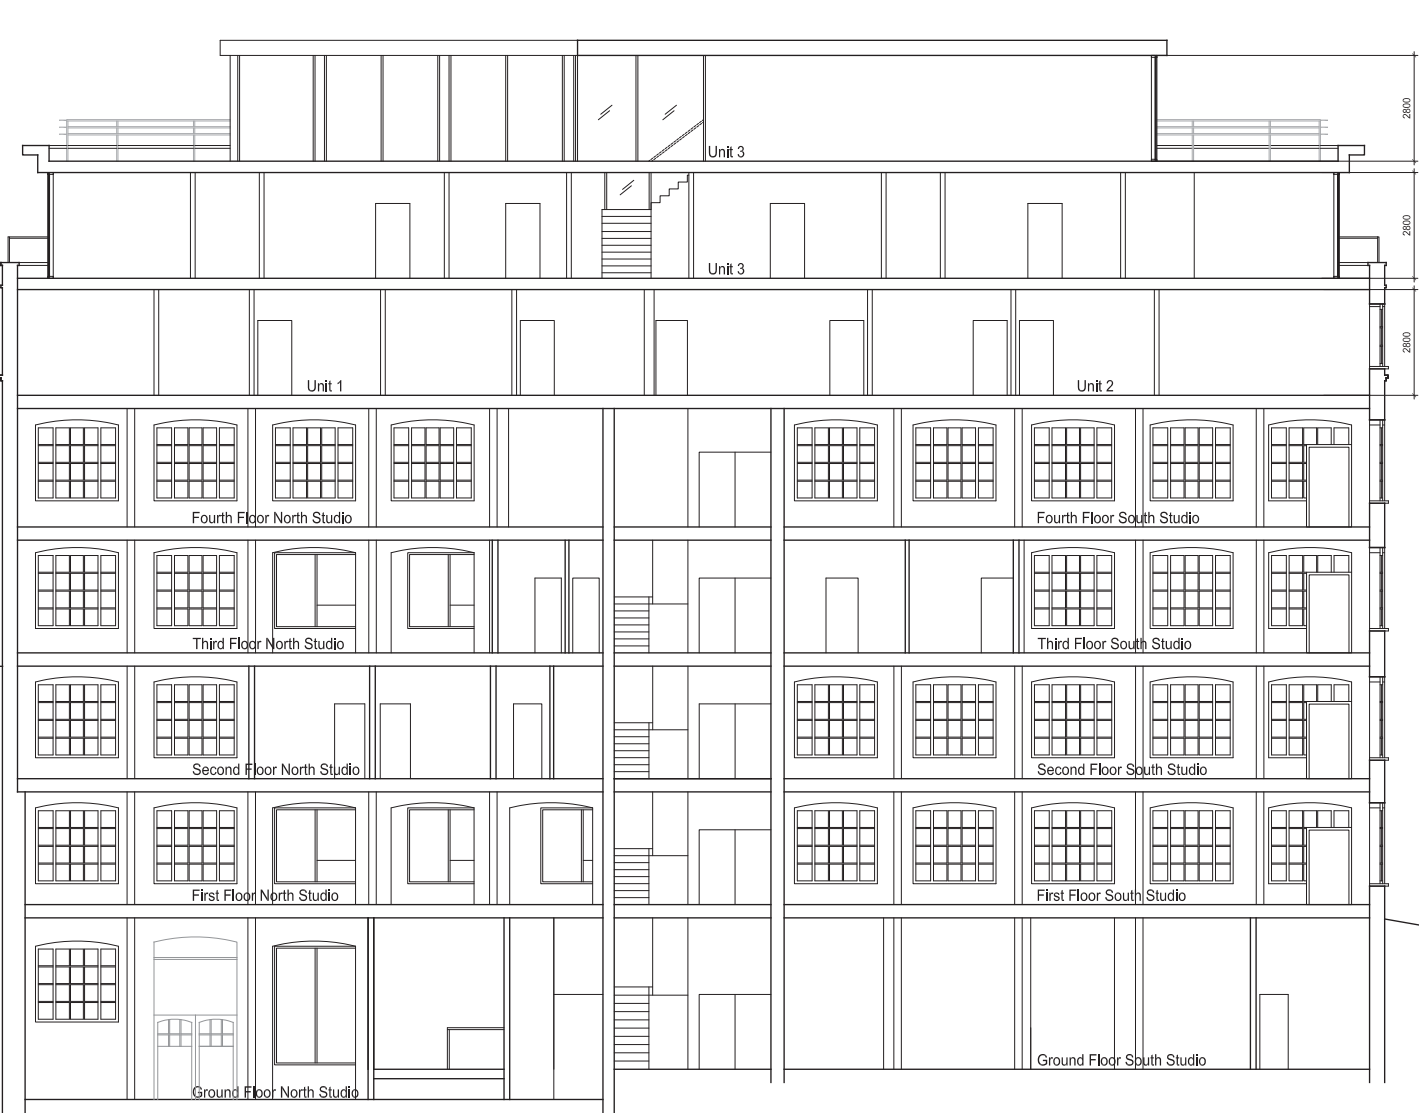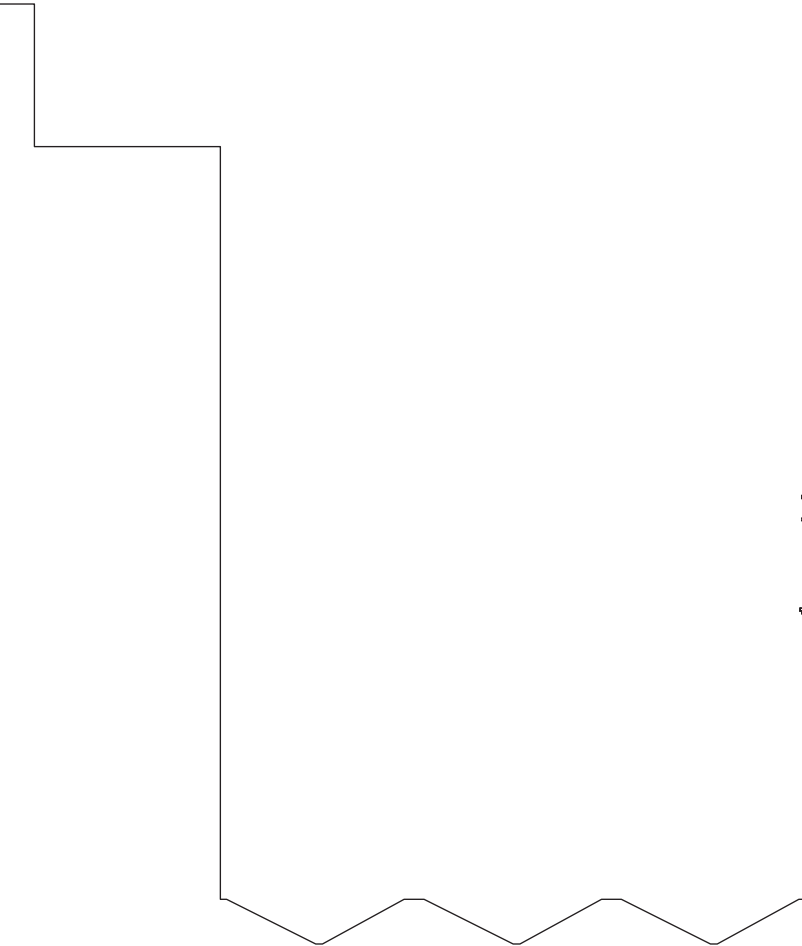

roof level +77.245
level 07 +74.045
level 06 +70.945
level 05 +67.845
level 04 +64.360
level 03 +61.025
level 02 +57.695
level 01 +54.360
level 00 +50.000

PROPOSED A-A' SECTION

PLANNING APPLICATION

ALL DIMENSIONS TO BE CHECKED ON SITE
WORK TO FIGURES DIMENSIONS ONLY
REPORT DISCREPANCIES TO THE ARCHITECT
AT ONCE BEFORE PROCEEDING

Contemporary Design Solutions

45 Great Marlborough Street
London
W1F 7JY
Telephone: 020 7494 9000 Fax: 020 7494 4944

Client

RISETALL LTD

Project Title

Mixed-use residential extension
10A Belmont Street,
LONDON NW1

Drawing Title

Proposed AA' Section

Scale	1: 100@A1, 1:200@A3	Date	Dec '12
Drawn	AB	Checked	DL
Drawing No.	121115-A(GA)P300	Rev.	-

CAD plot date: 18 Dec 2012 - 01:32pm

REVISIONS

Rev. Date By

roof level +77.245
▼

level 07 +74.045
▼

level 06 +70.945
▼

level 05 +67.845
▼

level 04 +64.360
▼

level 03 +61.025
▼

level 02 +57.695
▼

level 01 +54.360
▼

level 00 +50.000
▼



PROPOSED B-B' SECTION

PLANNING APPLICATION

ALL DIMENSIONS TO BE CHECKED ON SITE
WORK TO FIGURES DIMENSIONS ONLY
REPORT DISCREPANCIES TO THE ARCHITECT
AT ONCE BEFORE PROCEEDING

Contemporary Design Solutions



45 Great Marlborough Street
London
W1F 7JY
Telephone: 020 7494 9000 Fax: 020 7494 4944

Client

RISETALL LTD

Project Title

Mixed-use residential extension
10A Belmont Street,
LONDON NW1

Drawing Title

Proposed BB' Section

Scale 1: 100@A1, 1:200@A3 Date Dec '12

Drawn AB Checked DL

Drawing No. Rev.

121115-A(GA)P301 -

CAD plot date: 18 Dec 2012 - 01:33pm

0 1 2 3 4 5 10m



ALL DIMENSIONS TO BE CHECKED ON SITE
WORK TO FIGURED DIMENSIONS ONLY
REPORT DISCREPANCIES TO THE ARCHITECT
AT ONCE BEFORE PROCEEDING



46 Great Marlborough Street
London
W1F 7JW
Telephone: 020 7494 9000 Fax: 020 7494 4944

RISETALL LTD

Project Title
Mixed-use residential extension
10A Belmont Street,
LONDON NW1

Proposed CC' Section


Scale	1: 100@A1, 1:200@A3	Date	Dec '12
Drawn	AB	Checked	DL
Drawing No.		Rev.	

121115-A(GA)P302

CAD plot date: 18 Dec 2012 - 01:34pm



REVISIONS		
Rev.	Date	By

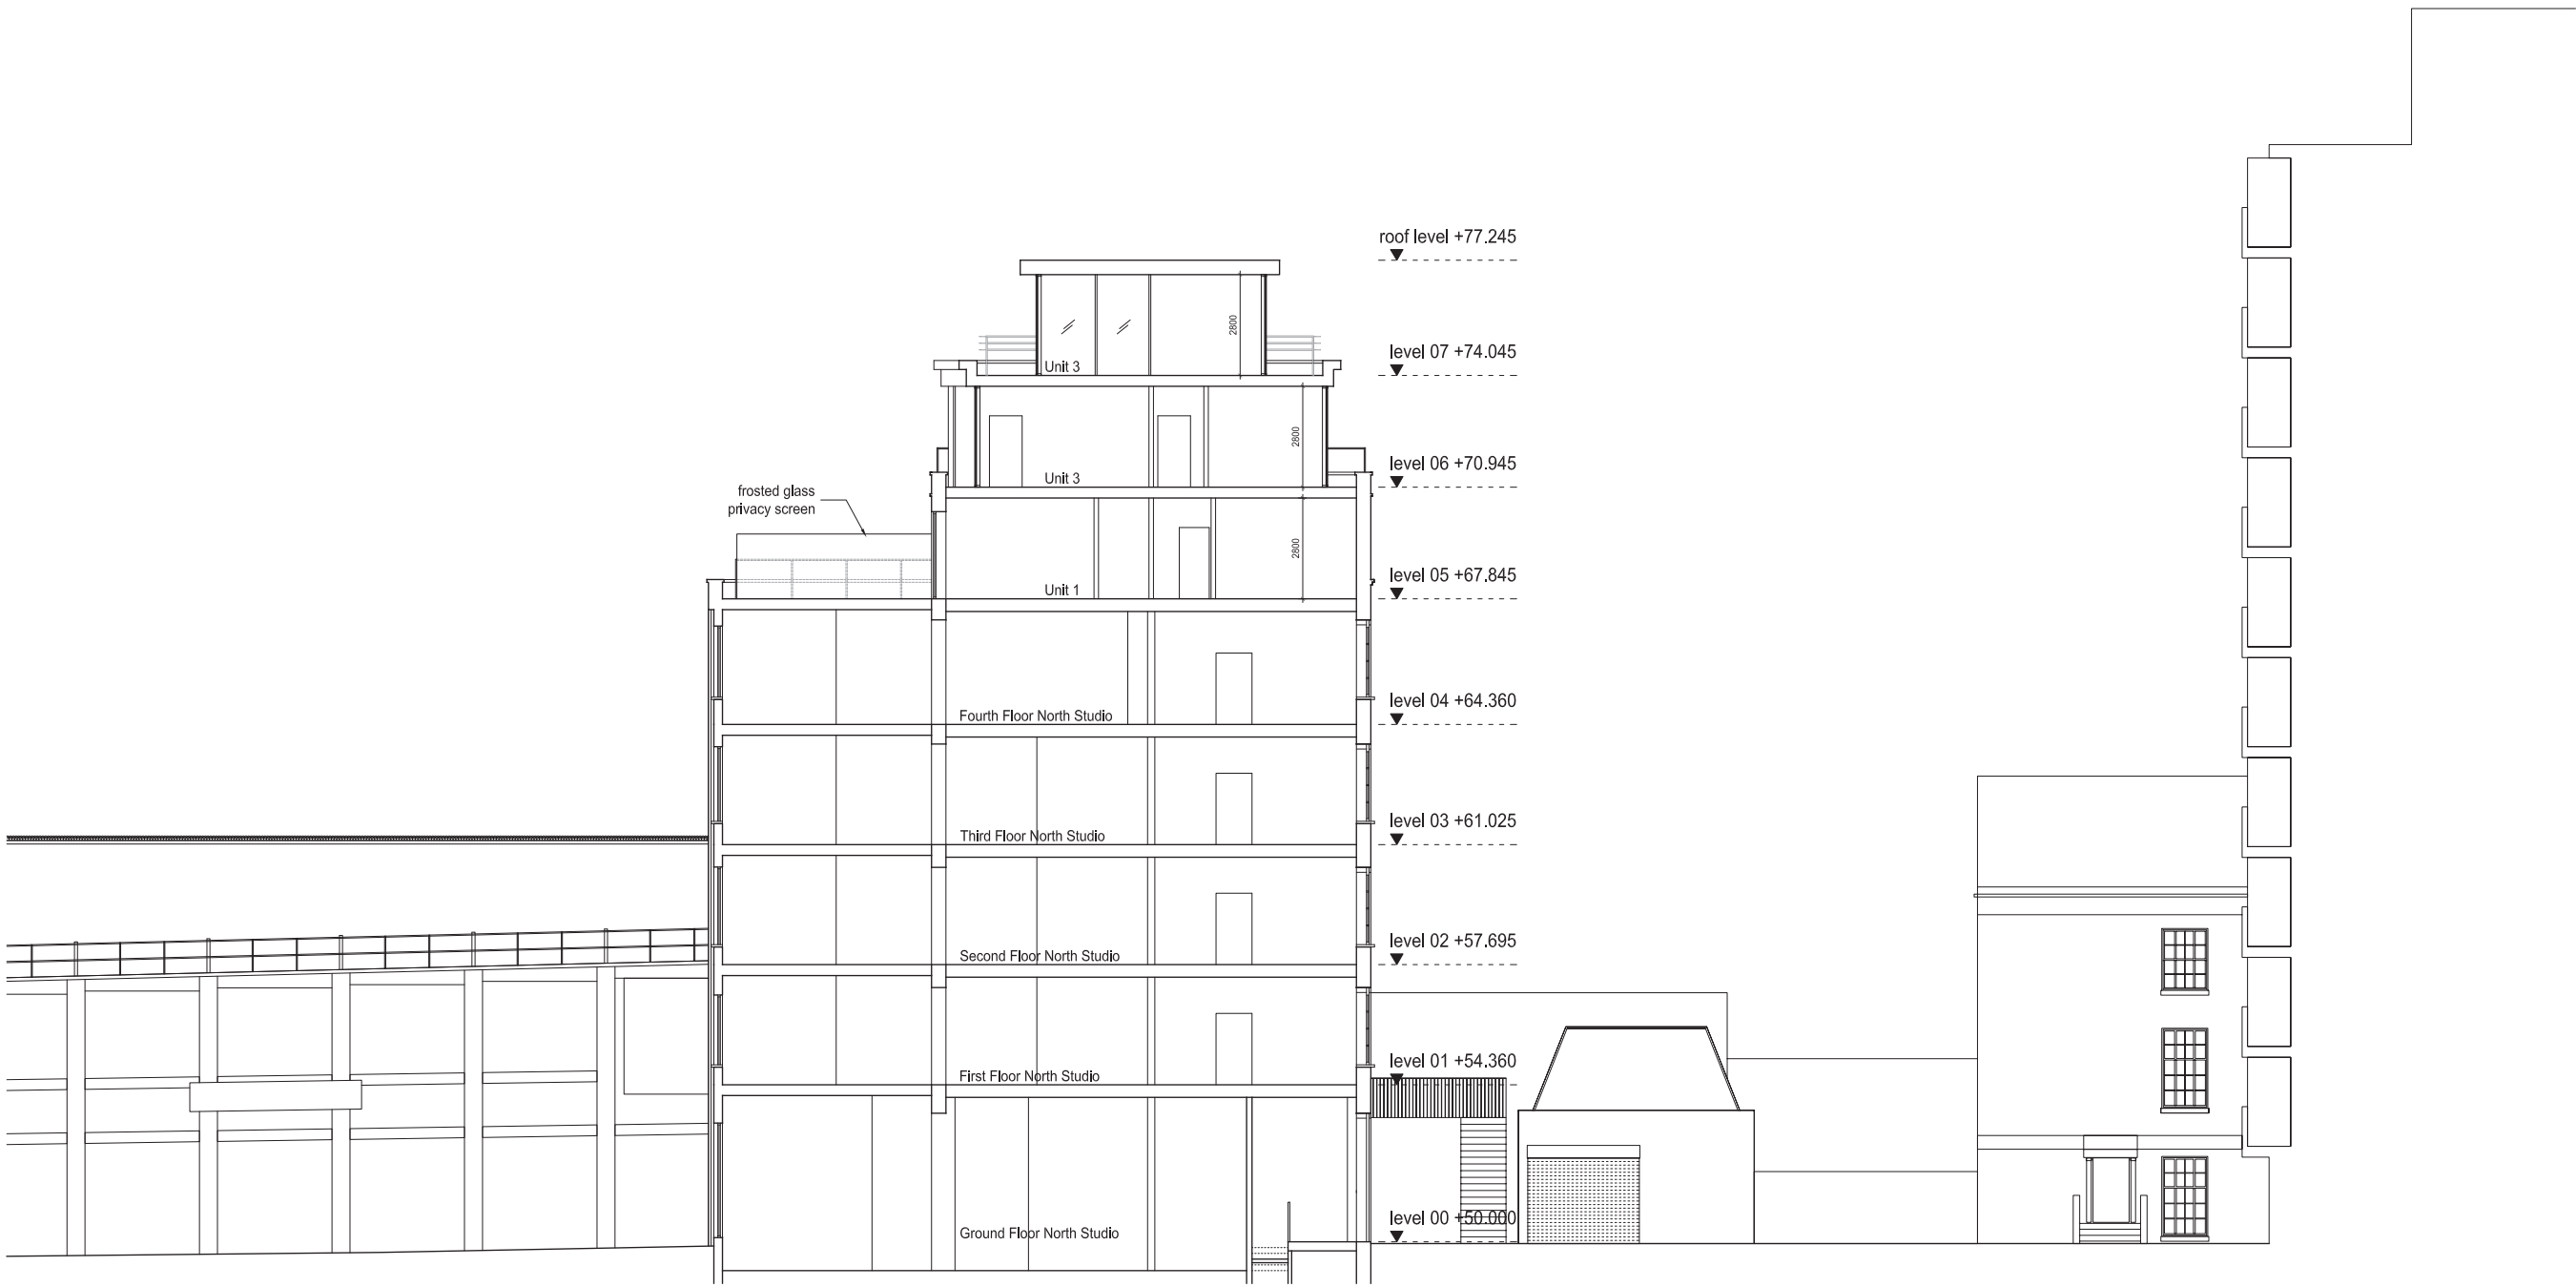

PROPOSED D-D' SECTION

PLANNING APPLICATION

ALL DIMENSIONS TO BE CHECKED ON SITE
WORK TO FIGURES DIMENSIONS ONLY
REPORT DISCREPANCIES TO THE ARCHITECT
AT ONCE BEFORE PROCEEDING

Contemporary Design Solutions



45 Great Marlborough Street
London
W1F 7JY
Telephone: 020 7494 9000 Fax: 020 7494 4944

Client

RISETALL LTD

Project Title
Mixed-use residential extension
10A Belmont Street,
LONDON NW1


Drawing Title
Proposed DD' Section

Scale	1: 100@A1, 1:200@A3	Date	Dec '12
Drawn	AB	Checked	DL
Drawing No.	121115-A(GA)P303	Rev.	-

CAD plot date: 18 Dec 2012 - 01:39pm

REVISIONS

Rev. Date By

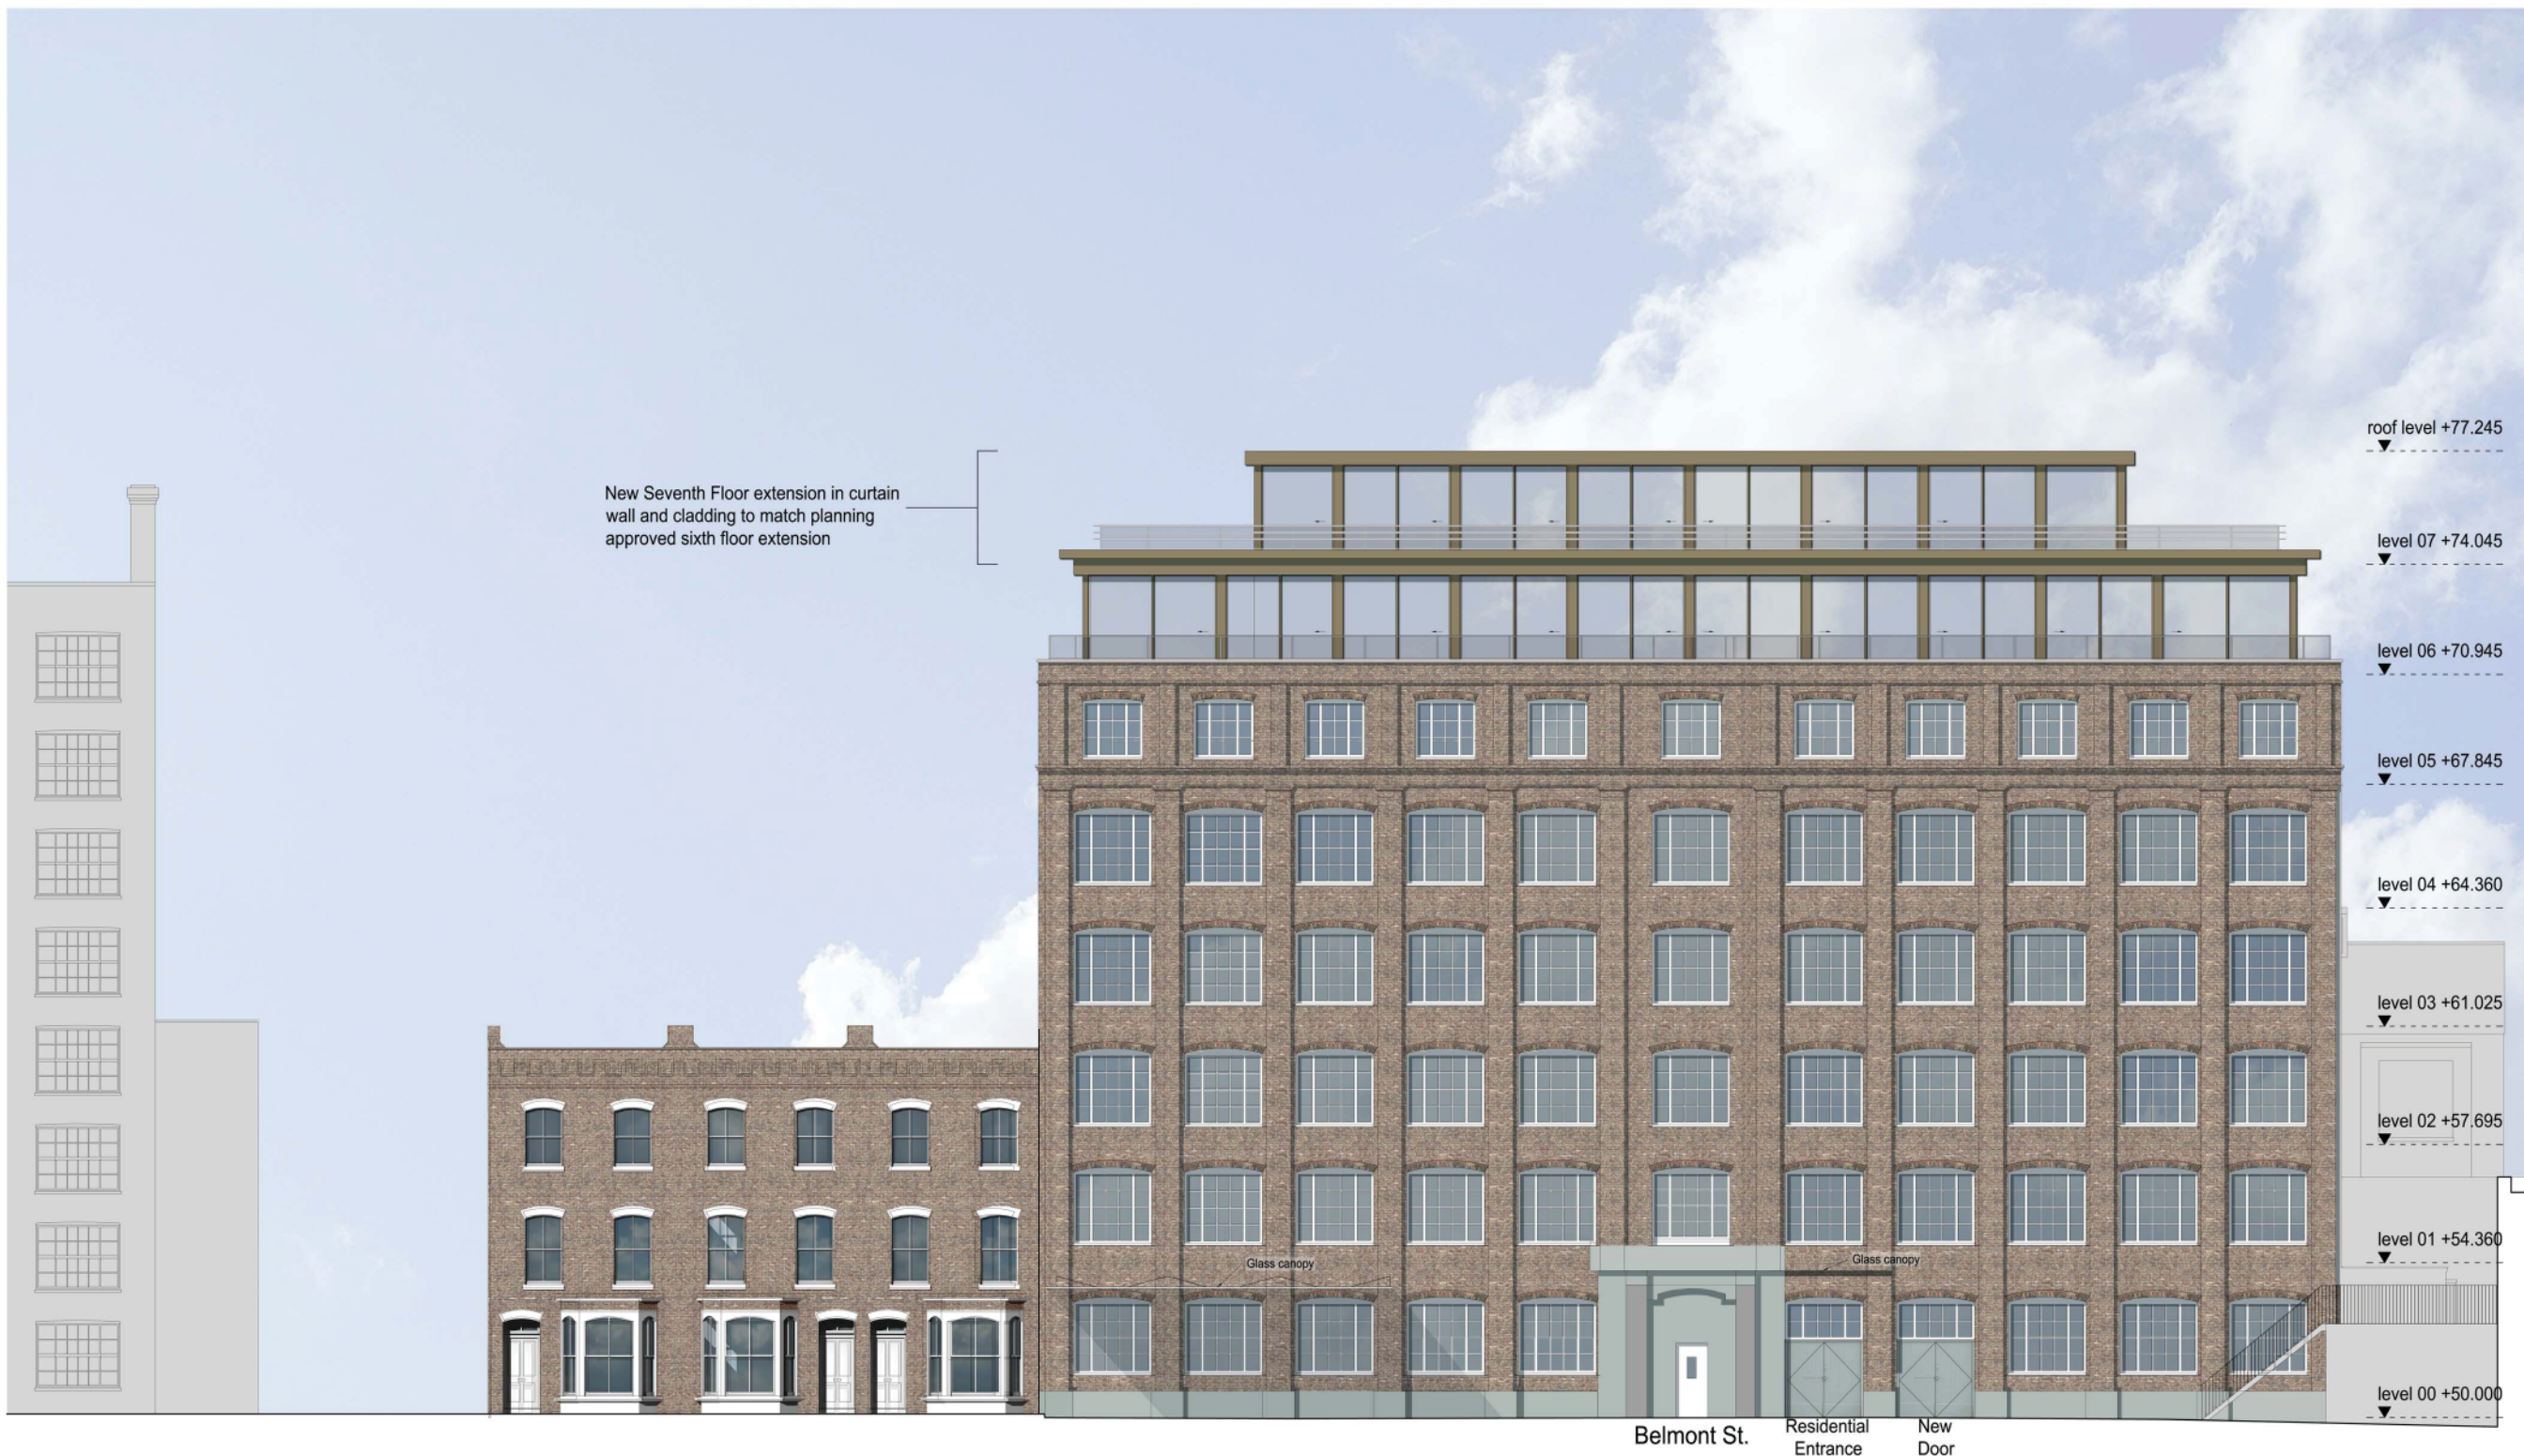

PLANNING APPLICATION

ALL DIMENSIONS TO BE CHECKED ON SITE
WORK TO FIGURED DIMENSIONS ONLY
REPORT DISCREPANCIES TO THE ARCHITECT
AT ONCE BEFORE PROCEEDING

Contemporary Design Solutions



45 Great Marlborough Street
London
W1F 7JW
Telephone: 020 7494 9000 Fax: 020 7494 4944

Client

RISETALL LTD

Project Title
Mixed-use residential extension
10A Belmont Street,
LONDON NW1

Drawing Title

Proposed West / Front Elevation

Scale 1: 100@A1, 1:200@A3 Date Dec '12

Drawn AB Checked DL Rev.

121115-A(GA)P400

CAD plot date: 19 Dec 2012 - 01:12pm

0 1 2 3 4 5 10m