

REVISIONS		
Rev.	Date	By



PROPOSED EAST ELEVATION

Service yard (leading to Ferdinand St.)

21 Ferdinand St.

PLANNING APPLICATION

ALL DIMENSIONS TO BE CHECKED ON SITE
WORK TO FIGURED DIMENSIONS ONLY
REPORT DISCREPANCIES TO THE ARCHITECT
AT ONCE BEFORE PROCEEDING

Contemporary Design Solutions



45 Great Marlborough Street
London
W1F 7JW
Telephone: 020 7494 9000 Fax: 020 7494 4944

Client

RISETALL LTD

Project Title

Mixed-use residential extension
10A Belmont Street,
LONDON NW1

Drawing Title

Proposed East / Rear Elevation

Scale	1: 100@A1, 1:200@A3	Date	Dec '12
Drawn	AB	Checked	DL
Drawing No.	121115-A(GA)P401	Rev.	-

CAD plot date: 20 Dec 2012 - 11:46am

REVISIONS		
Rev.	Date	By



PROPOSED SOUTH ELEVATION

PLANNING APPLICATION

ALL DIMENSIONS TO BE CHECKED ON SITE
WORK TO FIGURED DIMENSIONS ONLY
REPORT DISCREPANCIES TO THE ARCHITECT
AT ONCE BEFORE PROCEEDING

Contemporary Design Solutions



45 Great Marlborough Street
London
W1F 7JW
Telephone: 020 7494 9000 Fax: 020 7494 4944

Client

RISETALL LTD

Project Title

Mixed-use residential extension
10A Belmont Street,
LONDON NW1

Drawing Title

Proposed South / Side Elevation

Scale 1: 100@A1, 1:200@A3 Date Dec '12

Drawn AB Checked DL


Drawing No 121115-A(GA)P402 Rev. -

CAD plot date: 18 Dec 2012 - 01:41pm



REVISIONS

Rev. Date By

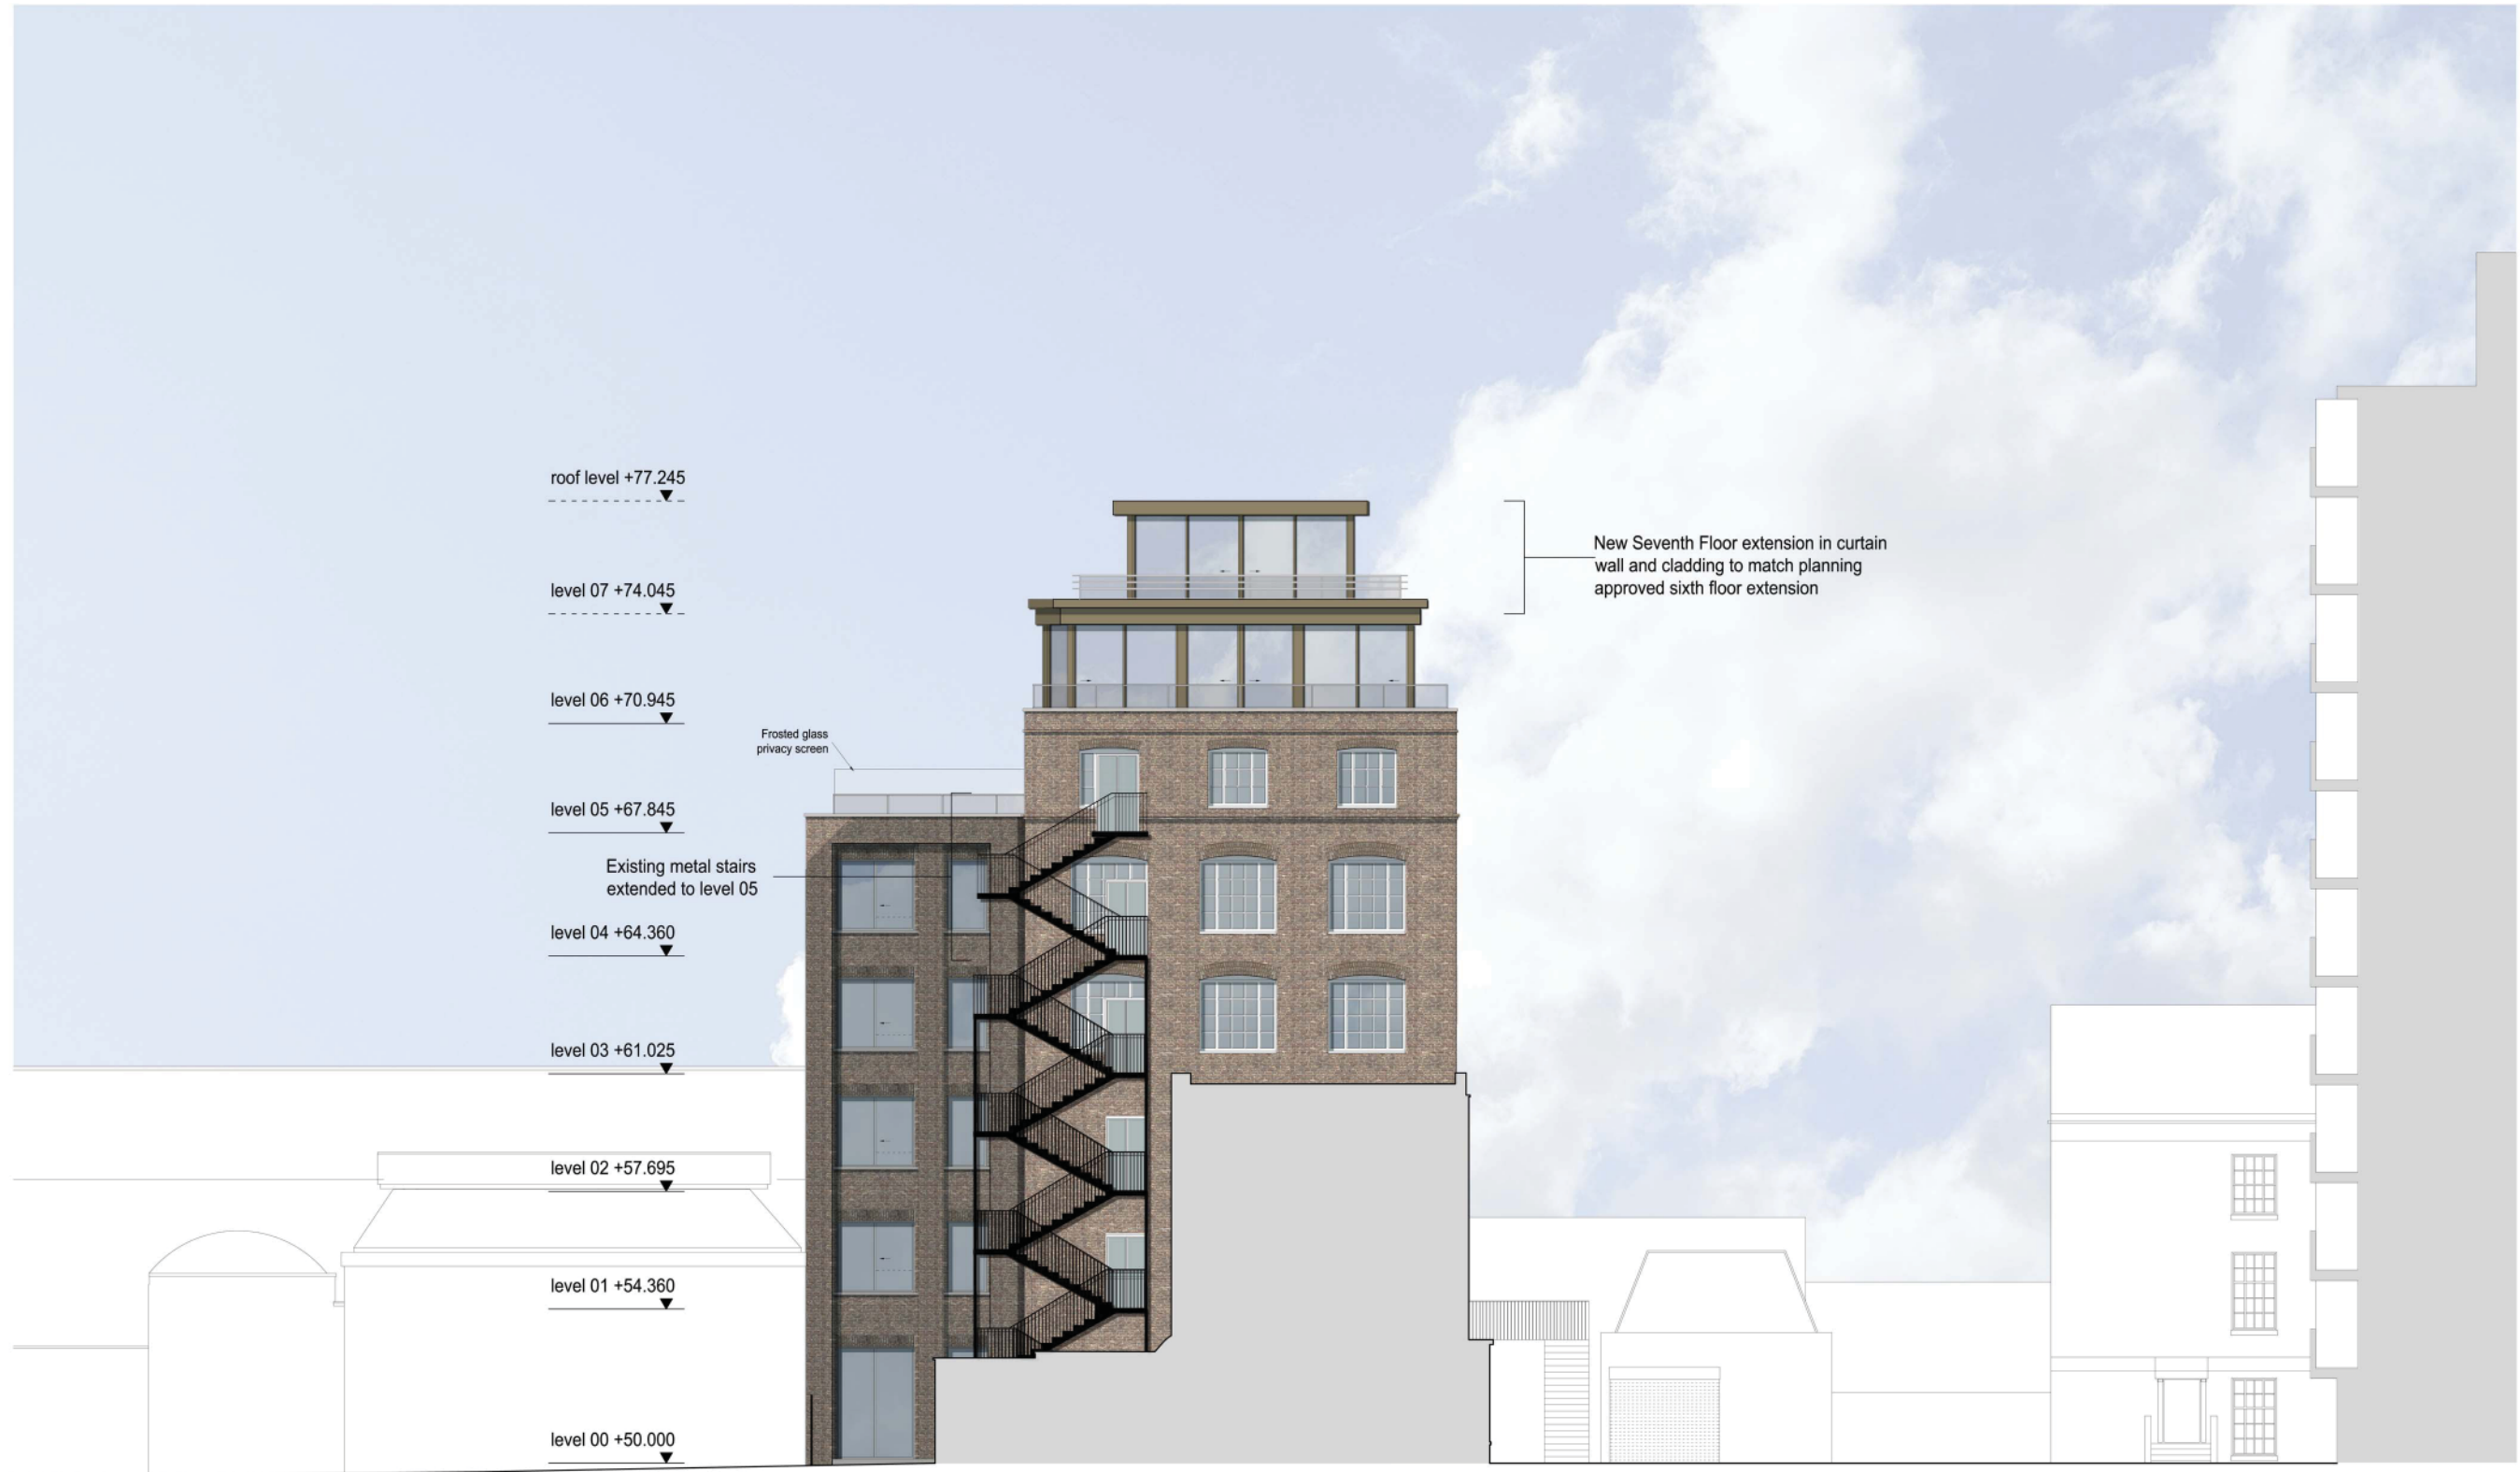

PROPOSED NORTH ELEVATION

PLANNING APPLICATION

ALL DIMENSIONS TO BE CHECKED ON SITE
WORK TO FIGURED DIMENSIONS ONLY
REPORT DISCREPANCIES TO THE ARCHITECT
AT ONCE BEFORE PROCEEDING

Contemporary Design Solutions



45 Great Marlborough Street
London
W1F 7JW
Telephone: 020 7494 9000 Fax: 020 7494 4944

Client

RISETALL LTD

Project Title
Mixed-use residential extension
10A Belmont Street,
LONDON NW1

Drawing Title

Proposed North / Side Elevation

Scale 1: 100@A1, 1:200@A3 Date Dec '12
Drawn AB Checked DL
Drawing No. Rev.

121115-A(GA)P403 -

CAD plot date: 18 Dec 2012 - 03:51pm

0 1 2 3 4 5 10m