



EXISTING LOCATION PLAN  
SCALE 1:1250@A1 EX-01

**PLEASE NOTE:**

1. ALL DIMENSIONS TO BE CHECKED ON SITE BEFORE FABRICATION.
2. CONTRACTOR TO REFER TO ENGINEERS DRAWINGS BEFORE PROCEEDING WITH WORKS.
3. ALL DRAWINGS AND DESIGNS ARE COVERED BY DESIGN RIGHT (INTELLECTUAL PROPERTY), AND MAY NOT BE DISTRIBUTED, COPIED OR ISSUED WITHOUT WRITTEN PERMISSION OF XUL.
4. ALL DESIGN CONCEPTS ARE THE SOLE PROPERTY OF XUL AND NO ADAPTATIONS, REPRODUCTIONS OR COPIES MAY BE MADE WITHOUT WRITTEN PERMISSION OF XUL.
5. THESE DRAWINGS ARE SUBJECT TO ANY VARIATION REQUIRED OR RECOMMENDED BY ANY STATUTORY AUTHORITY, OR FOR THE BETTER CARRYING OUT OF THE WORKS.
6. SAMPLES TO BE PROVIDED BY CONTRACTOR FOR XUL APPROVAL.
7. ALL FINISHES TO XUL SATISFACTION.
8. ALL DRAWINGS TO BE APPROVED BY XUL BEFORE CONSTRUCTION.

**ADDITIONAL NOTES:**

**REVISIONS**


No	Date	Description Issue For	Issue By
00	13/08/12	ISSUE	OJ
01	17/08/12	INFORMATION	OJ
02	24/08/12	PRE-PLANNING	AS
03	19/10/12	PLANNING	AS
04	19/12/12	PLANNING	SB

Client  
PRIVATE CLIENT

Project  
09 Templewood Avenue  
London NW3 7UY

Title  
Location and Site Plans

Scale Various	Dwg. No. LP-01	Rev. 04
Date 19/12/12	Project Number 12_11	
Drawn AS	Checked SS	

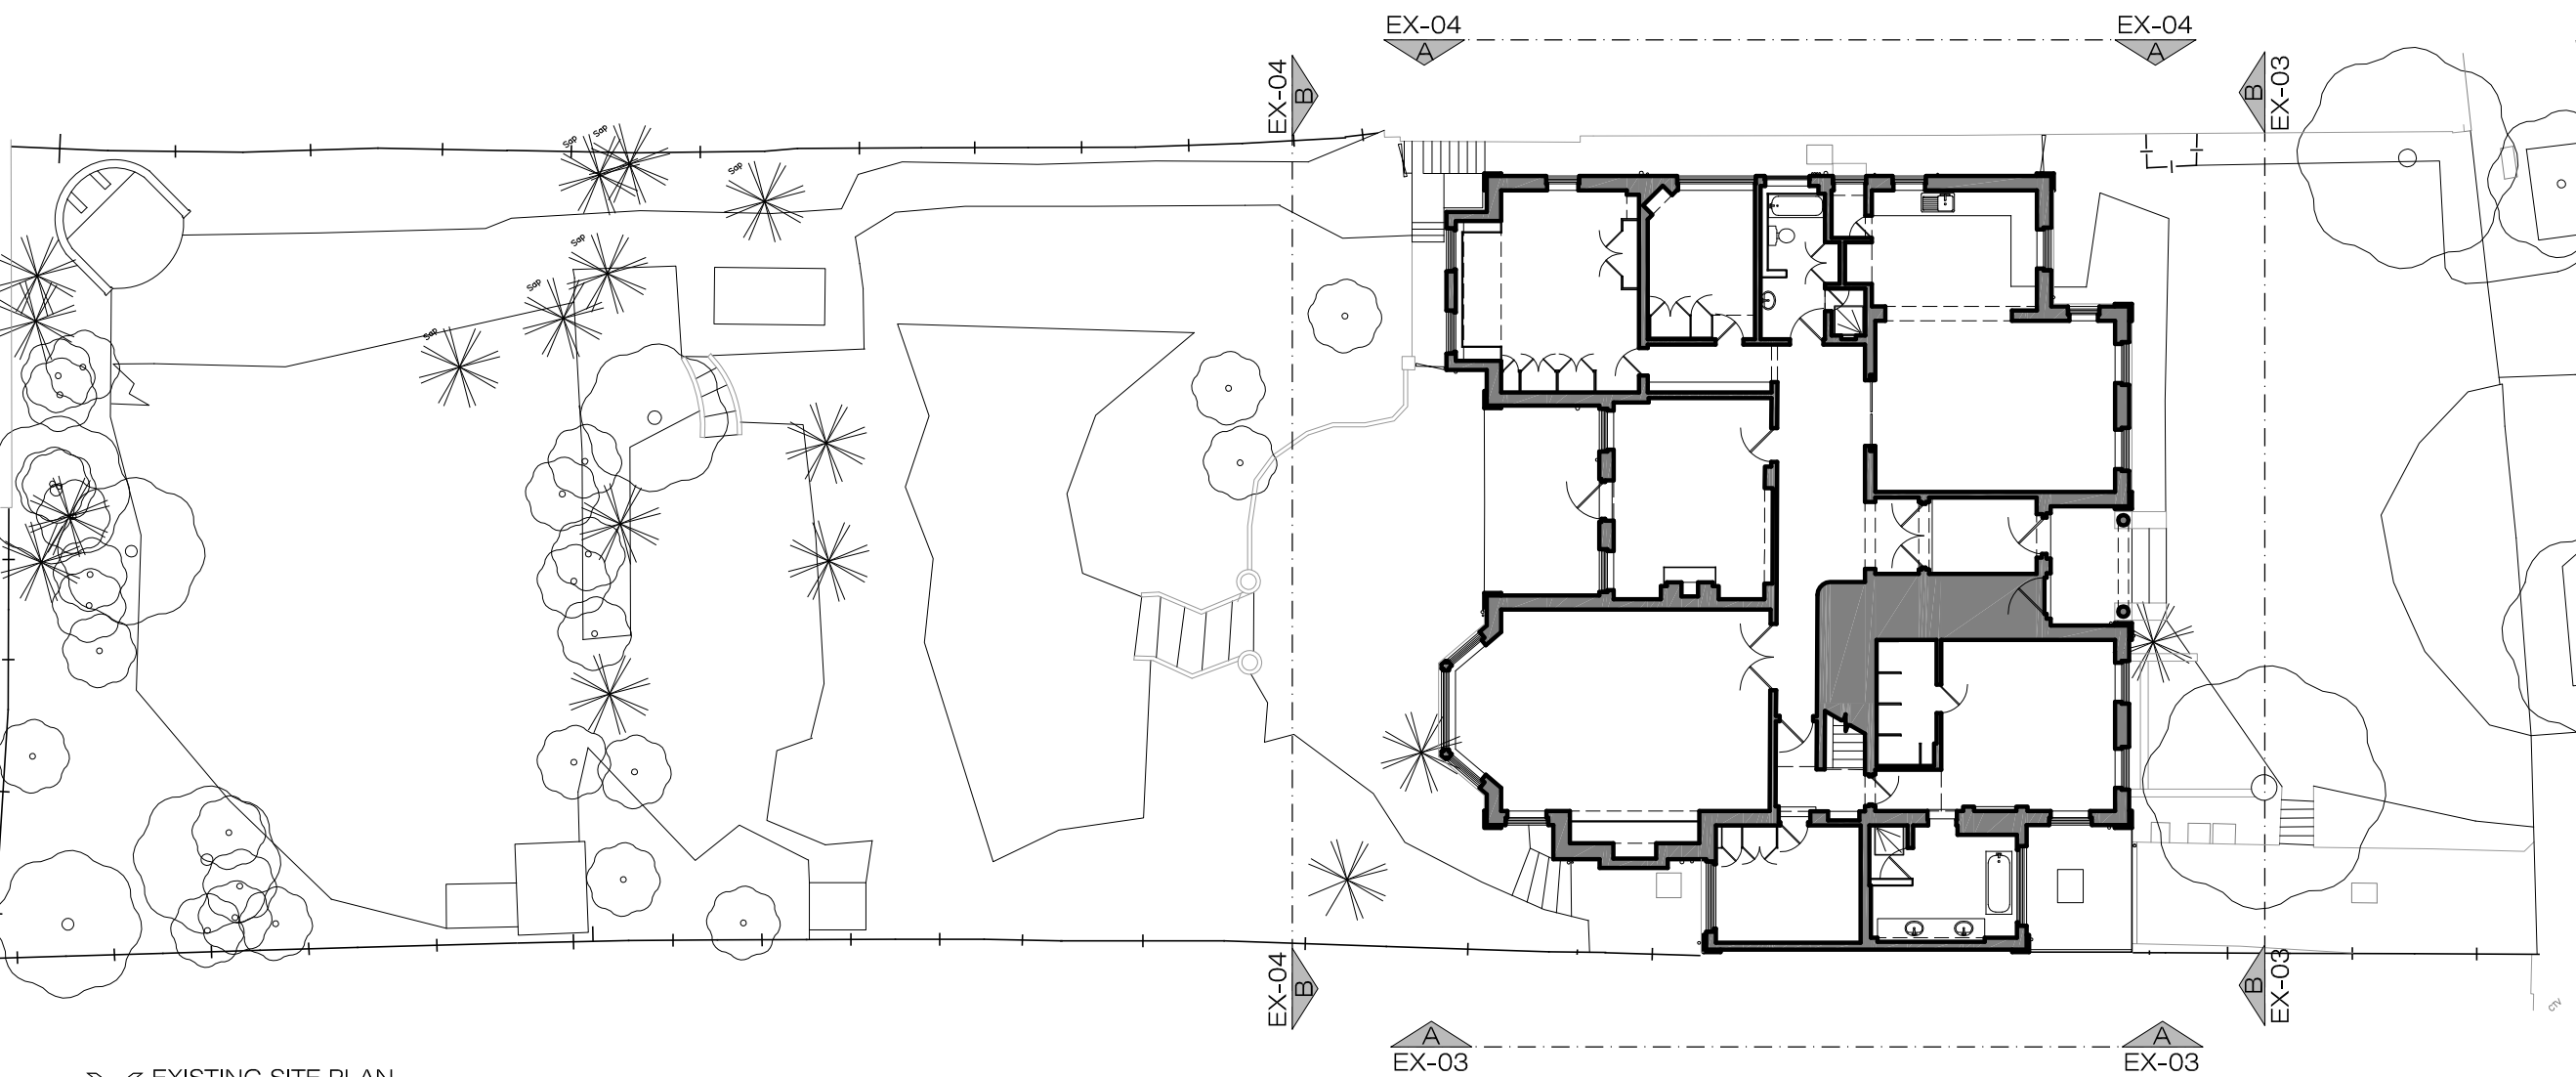

EXISTING SITE PLAN  
SCALE 1:100@A1 EX-01

