


DO NOT SCALE FROM THIS DRAWING.
ALL DIMENSIONS TO BE CHECKED ON SITE.
COPYRIGHT RESERVED.

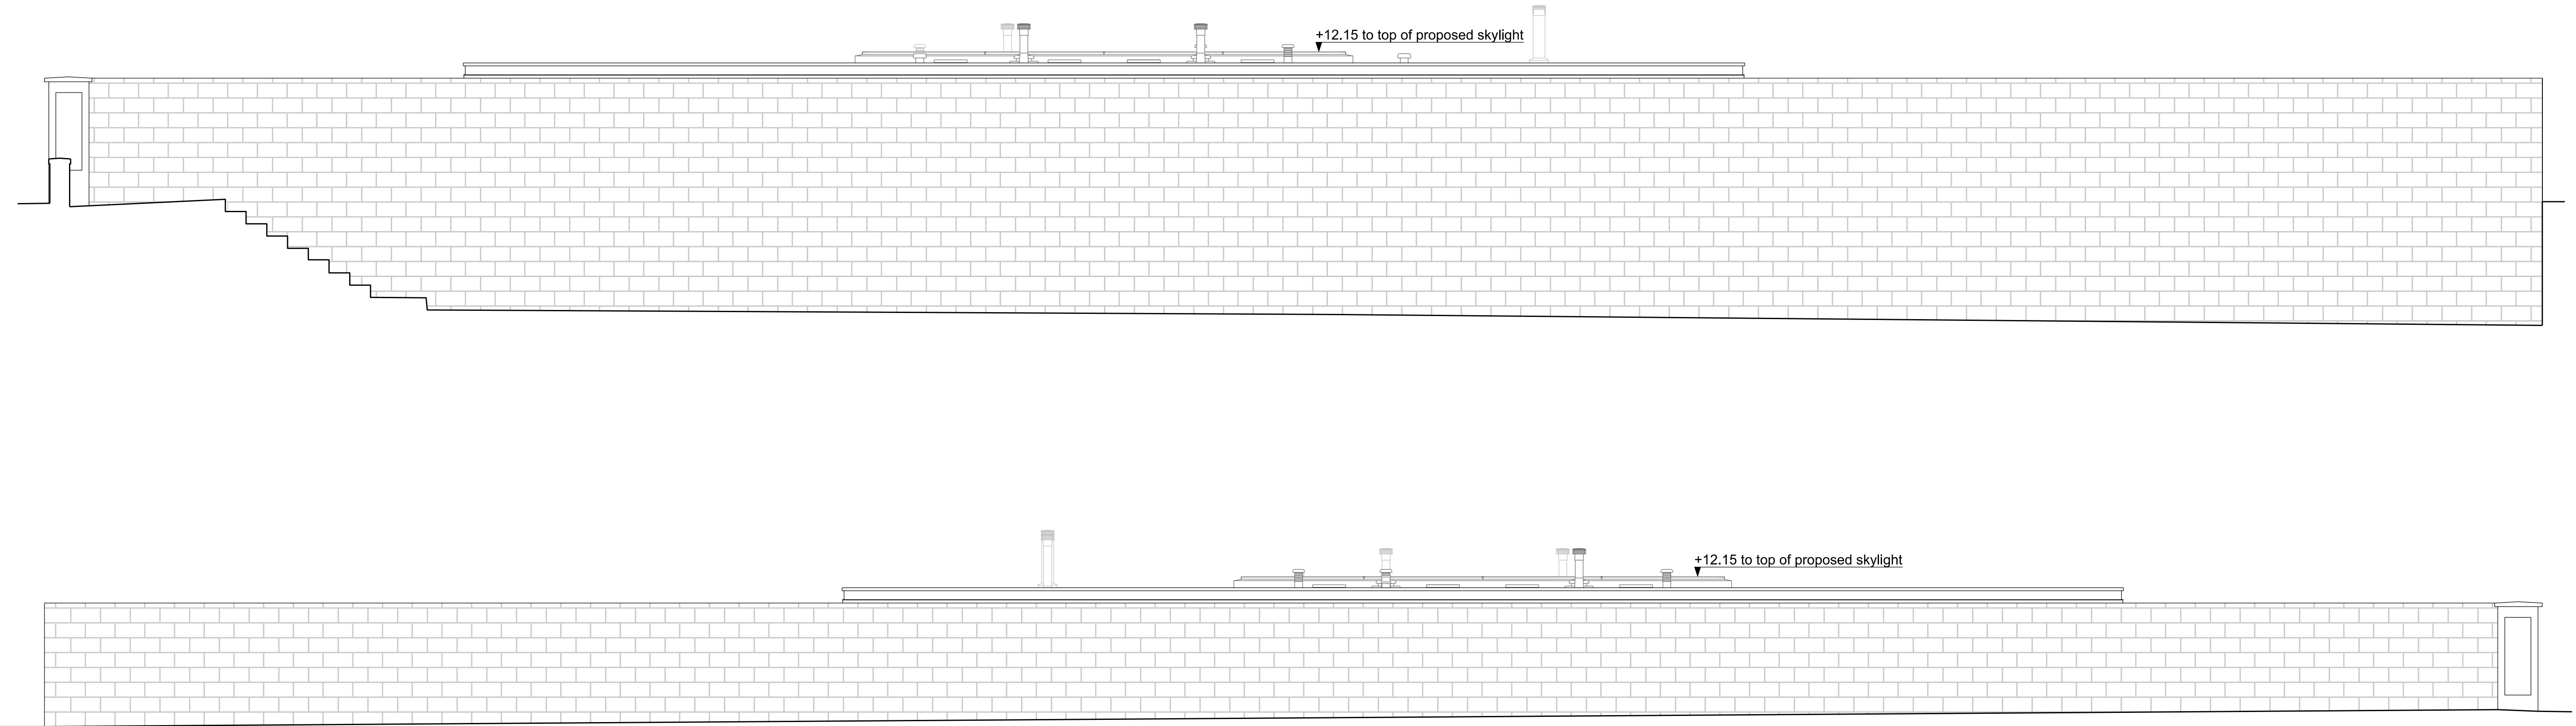

REVISIONS			
SCALE	DATE	DRAWN	CHECKED
1:50	21-12-12	RRF	

PROJECT

2C & 2D
BELSIZE PARK GARDENS

DRAWING

PROPOSED EAST &
WEST ELEVATION

49 Kingsway Place, Sans Walk, London EC1 OLU
+44 (0) 207 251 9439 admin@zuberarchitecture.com