



DO NOT SCALE FROM THIS DRAWING.  
ALL DIMENSIONS TO BE CHECKED ON SITE.  
COPYRIGHT RESERVED.

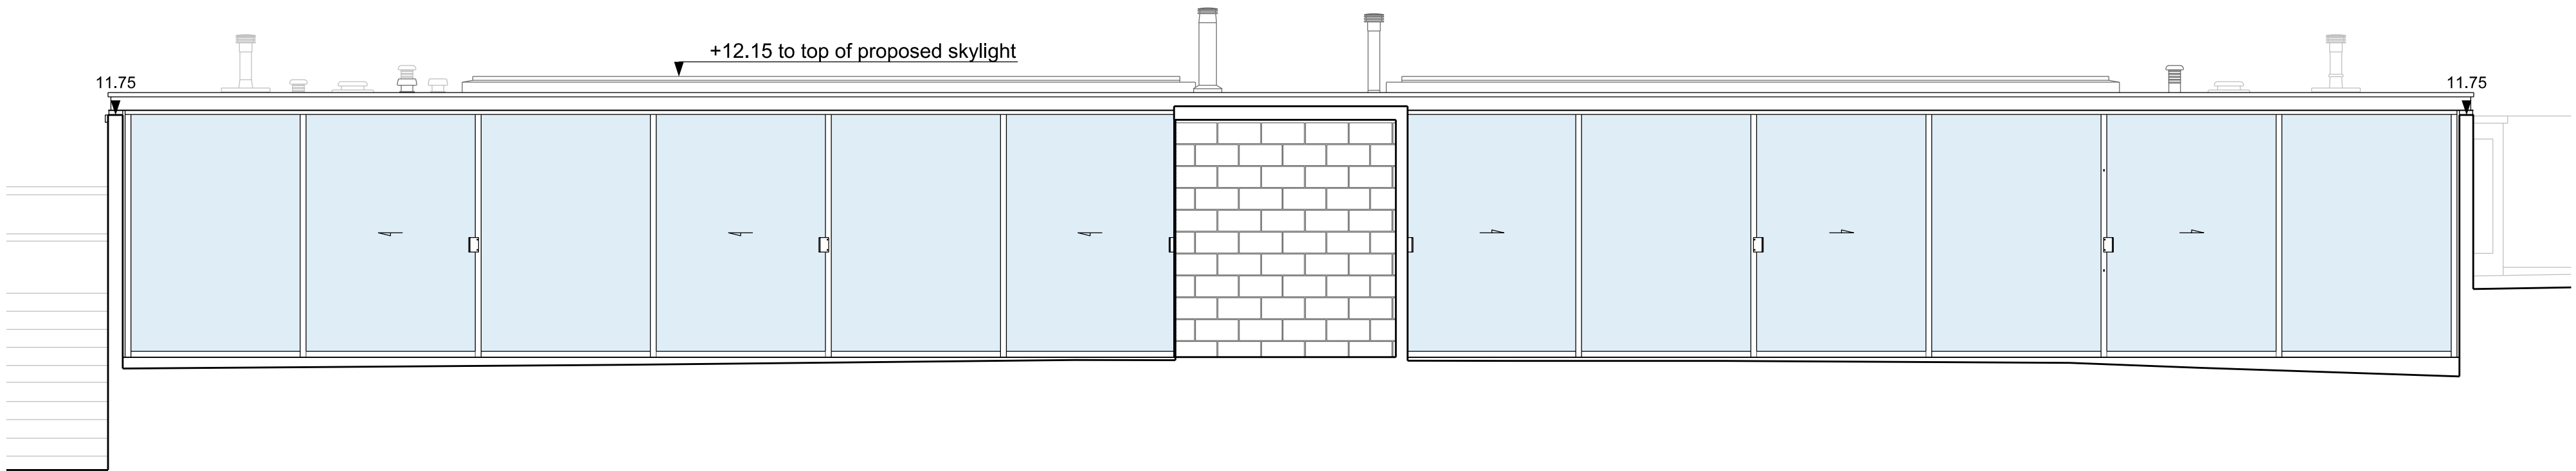

North Elevation

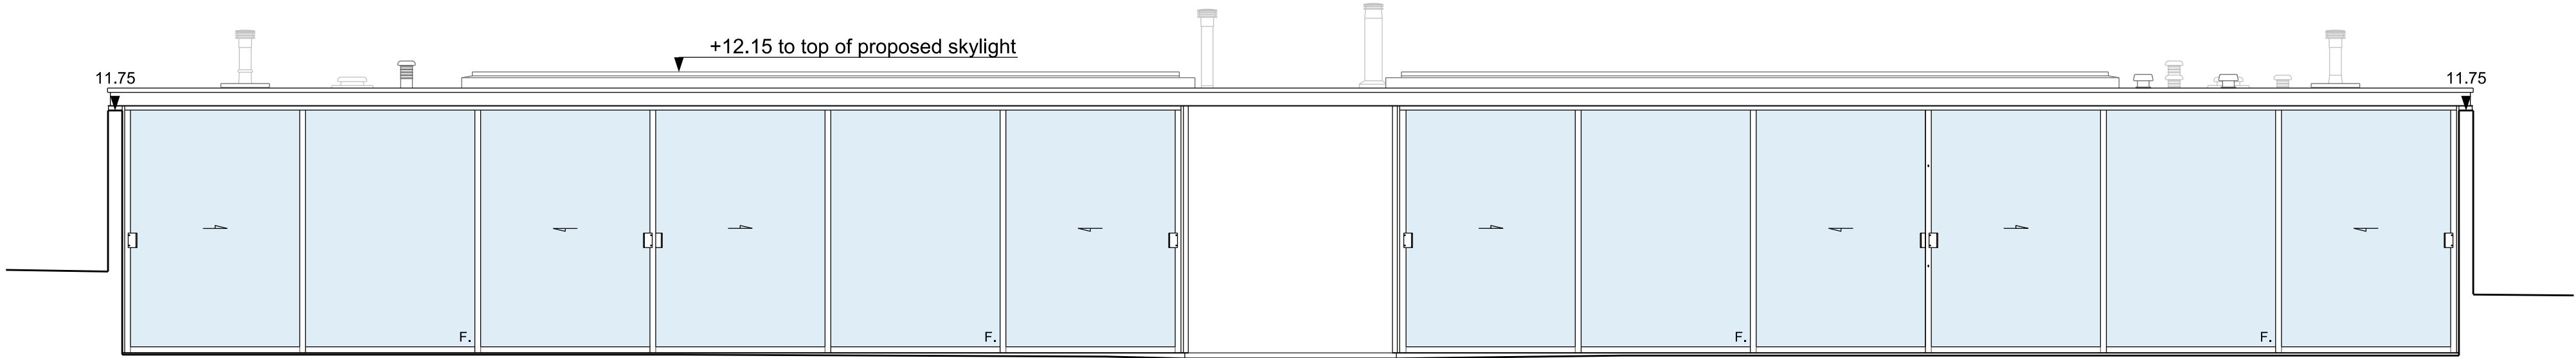

South Elevation

REVISIONS			
SCALE	DATE	DRAWN	CHECKED
1:50	21-12-12	RRF	

PROJECT

**2C & 2D**  
**BELSIZE PARK GARDENS**

DRAWING

**PROPOSED NORTH**  
**& SOUTH ELEVATIONS**

49 Kingsway Place, Sans Walk, London EC1 OLU  
+44 (0) 207 251 9439 admin@zuberarchitecture.com