
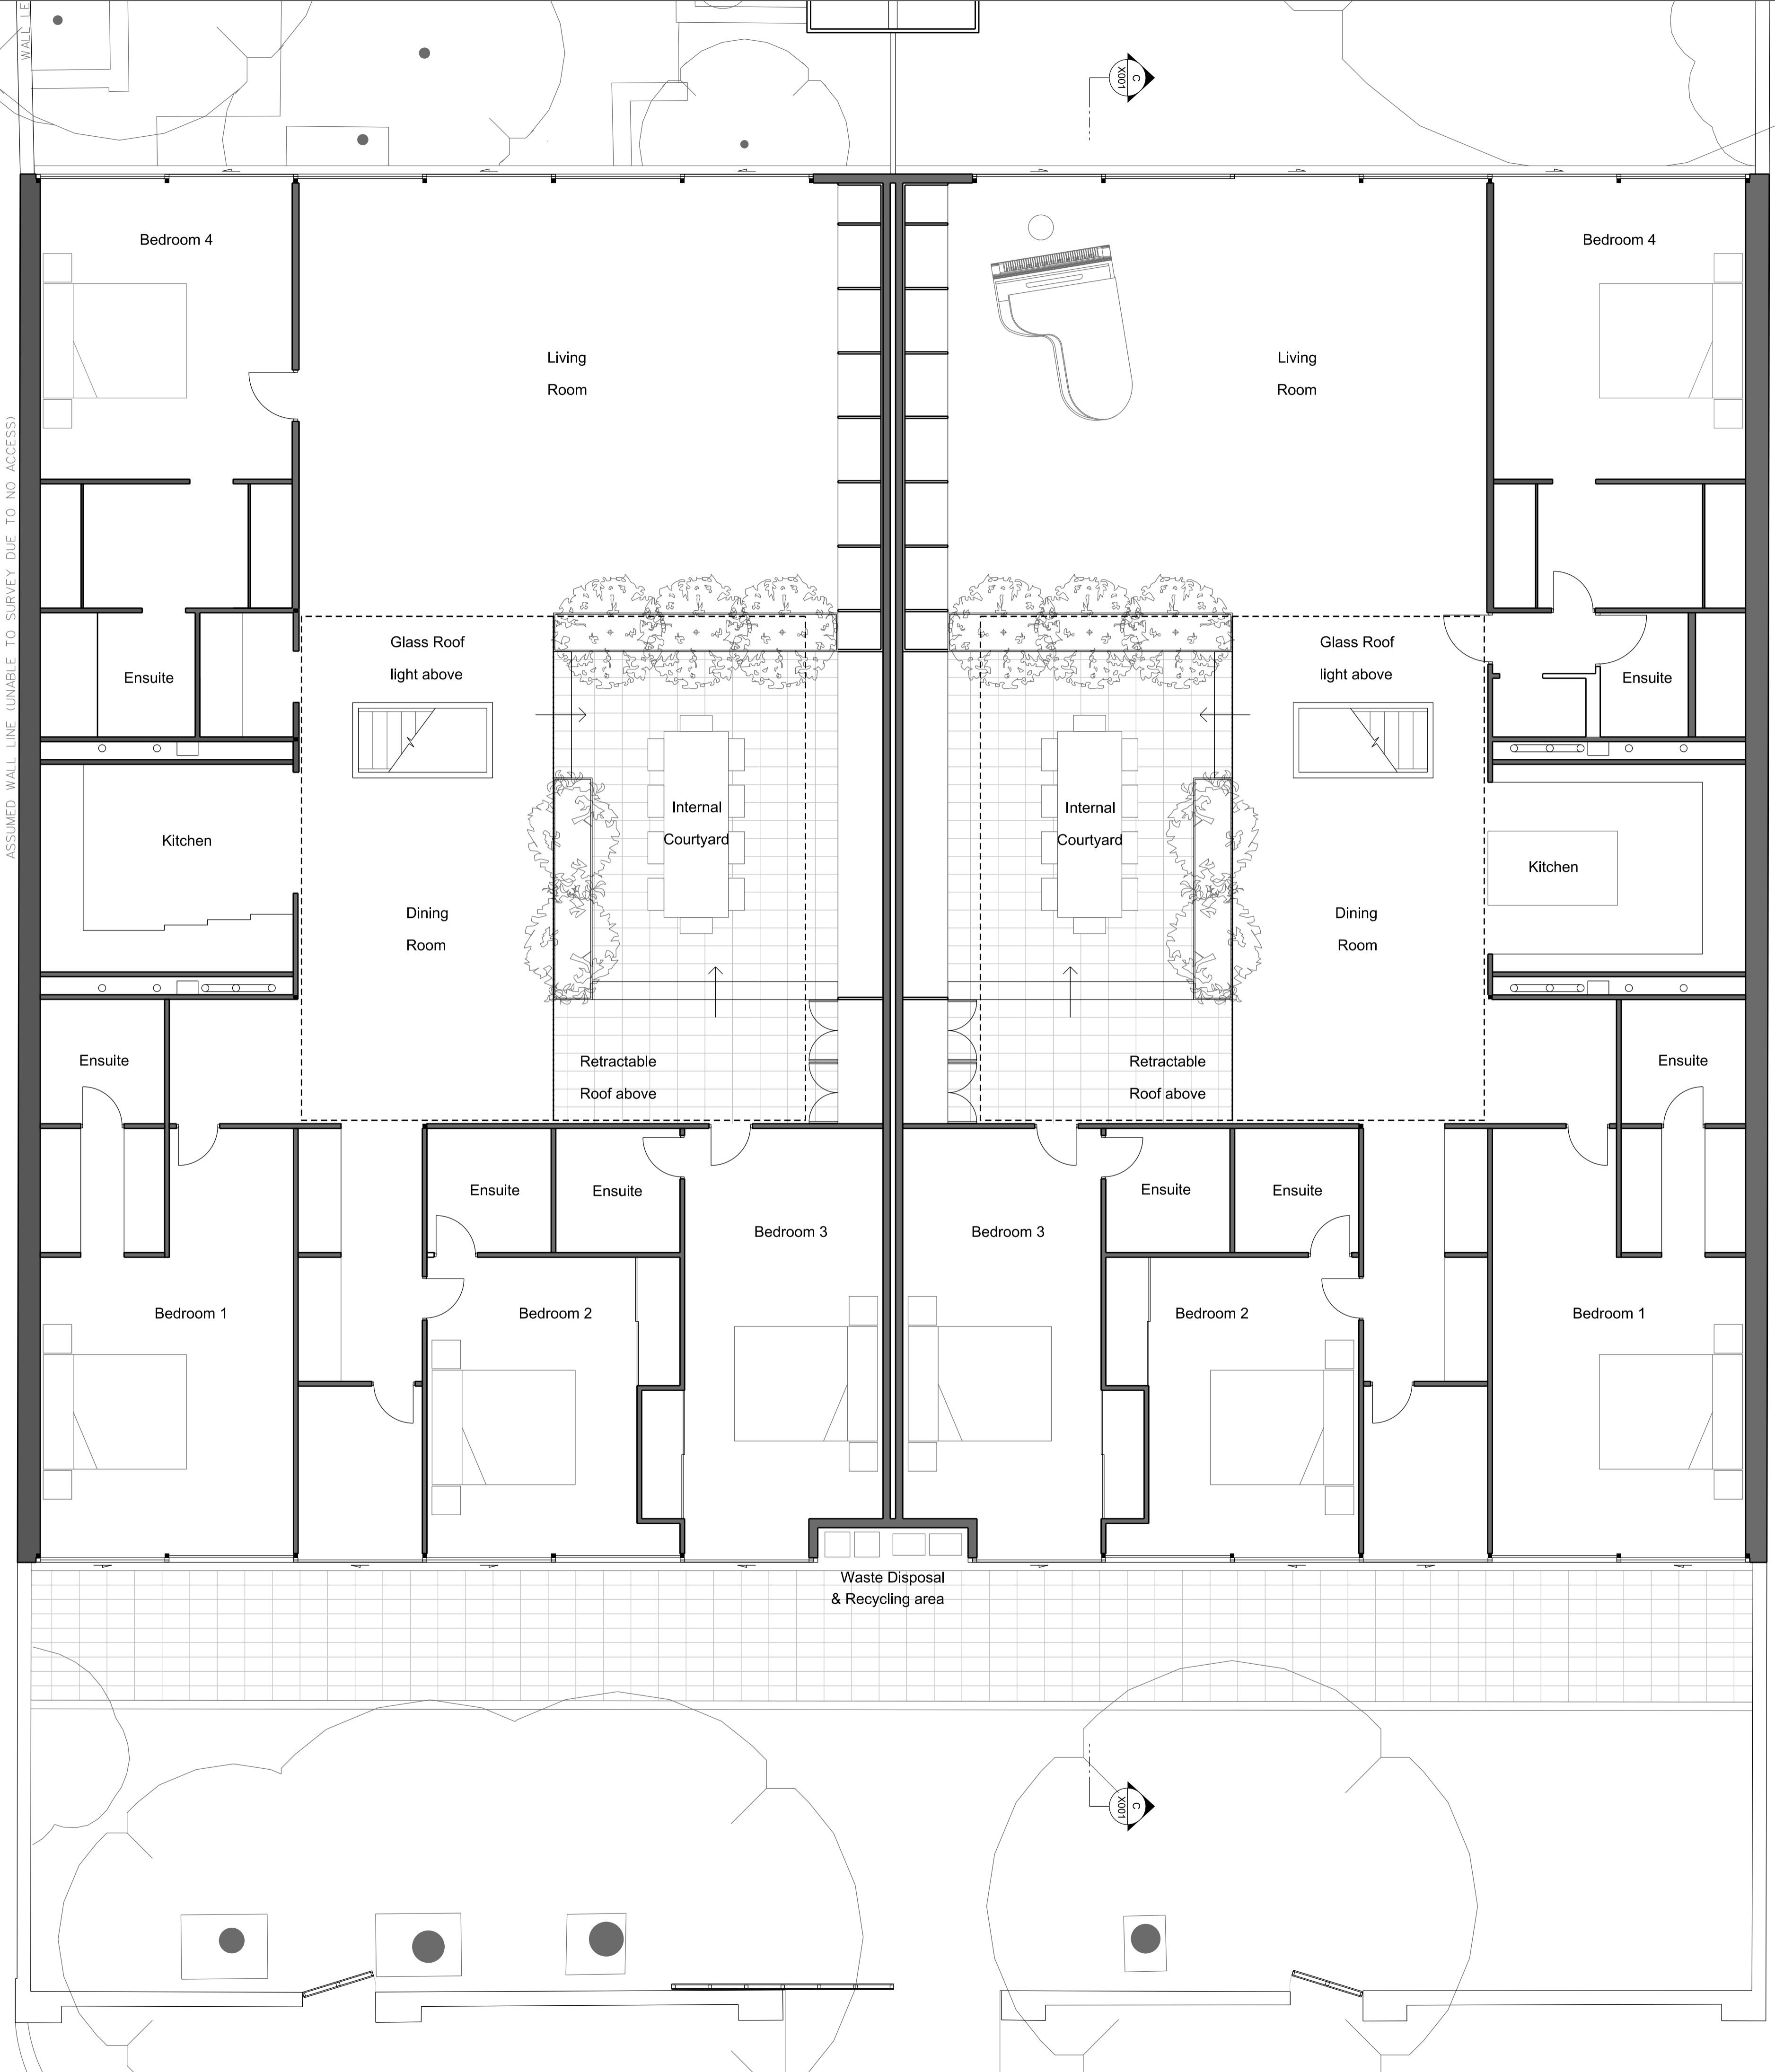


DO NOT SCALE FROM THIS DRAWING.
ALL DIMENSIONS TO BE CHECKED ON SITE.
COPYRIGHT RESERVED.

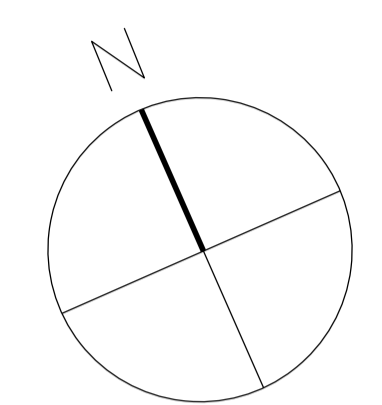

ASSUMED WALL LINE (UNABLE TO SURVEY DUE TO NO ACCESS)

- B - new annotation 04-01-13
- A - new bedroom doors 24-12-12

REVISIONS			
SCALE	DATE	DRAWN	CHECKED
1:50	04-01-13	RRF	

PROJECT
2C & 2D
BELSIZE PARK GARDENS

DRAWING
PROPOSED GROUND-FLOOR PLAN

49 Kingsway Place, Sans Walk, London EC1 OLU
+44 (0) 207 251 9439 admin@zuberarchitecture.com

