

Notes for Bidborough Street Elevation only:

The eastern door will have glazed vision panels at the top and bottom. Glazing to be obscure, toughened glass.

The western door is to be a solid timber door with timber panels.

Both door sets to Oak with a varnished


Partial North Elevation - Bidborough Street - As Proposed

Scale 1:100



North Elevation - Bidborough Street, Western Door - As Proposed

Scale 1:50

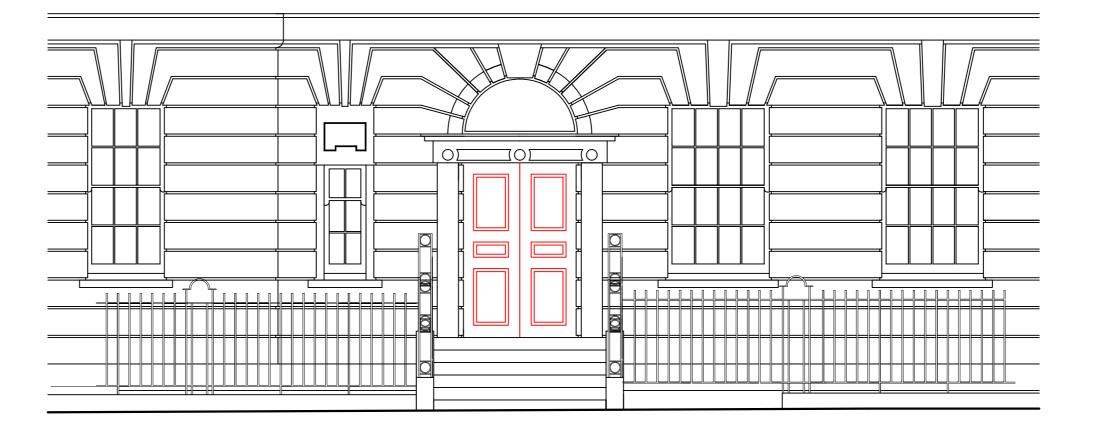

North Elevation - Bidborough Street, Eastern Door - As Proposed Scale 1:50

			+
REV.	REVISION NOTE	REV.DATE	REV

Note: No dimensions are to be scaled from this drawing. All dimensions stated must be checked on site. Errors, discrepancies and inconsistencies must be notified to the Contract Administrator immediately.

National Union of Teachers
Hamilton House
Mabledon Place
WC1H 9BD

Site Address:
Hamilton House
Mabledon Place
London
WC1H 9BD

Drawing No. Rev. Scale: Checked by:

D3938/008 - As Shown @ A1

Drawing Status: FINAL

Partial North Elevation
Bidborough Street
As Proposed

Drawn by:
MJB

Date drawn:
3.1.13



2 Lucastes Mews, Paddockhall Road,
Haywards Heath, West Sussex RH16 1HE
Tel: (01444) 452 604 Fax: (01444) 459088
e-mail: hh@gouldco.co.uk

Hamilton House, Mabledon Place,
London WC1H 9BB
Tel: (020) 7121 3310 Fax: (020) 7388 1404
e-mail: lon@gouldco.co.uk

www.gouldco.co.uk